


DATE	
BY	
FINAL SURVEY	
NOTE BOOK	
NO.	

DATE	
BY	
ORIGINAL SURVEY	
NOTE BOOK	
NO.	

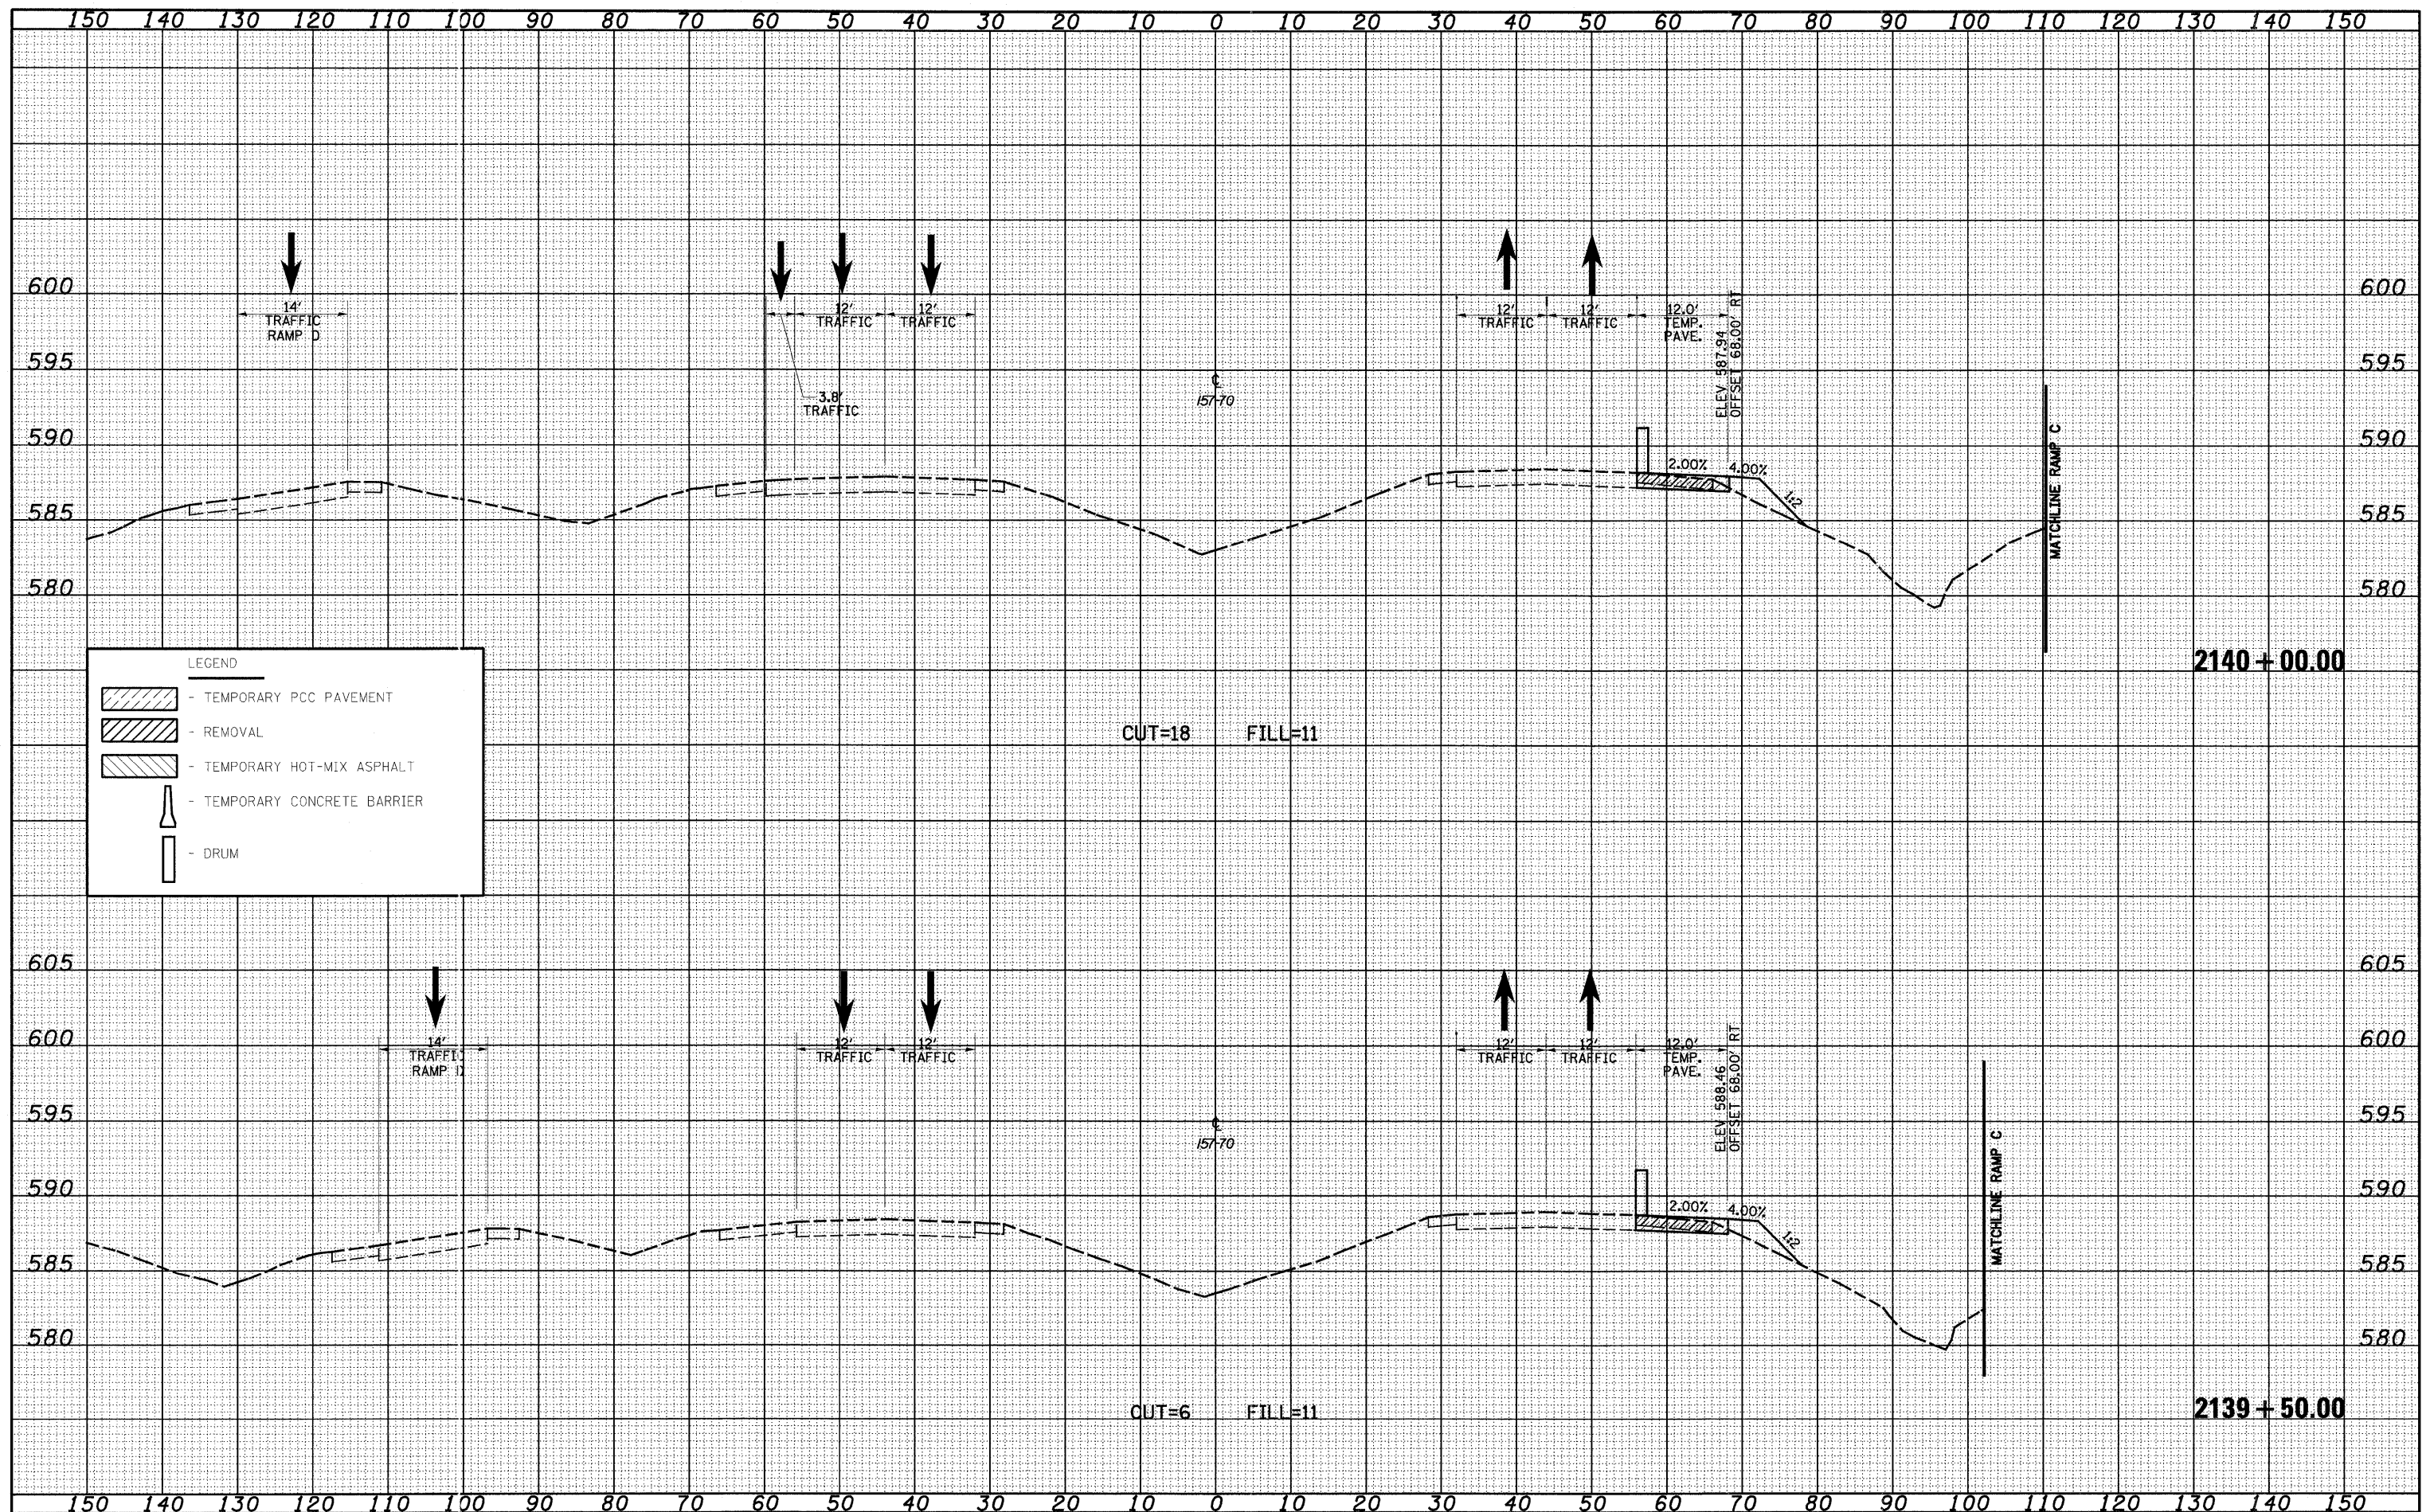

FILE NAME =  
 USER NAME = imda  
 PLOT SCALE = 20,0000' / IN.  
 PLOT DATE = 6/24/2010

DESIGNED - JWS  
 DRAWN - LEC  
 CHECKED - BRM  
 DATE - 12-05-08

REVISED -  
 REVISED -  
 REVISED -  
 REVISED -

**STATE OF ILLINOIS  
 DEPARTMENT OF TRANSPORTATION**

**MAINTENANCE OF TRAFFIC, I-57/70 (PRE-STAGE 1)**  
 SCALE: 1"=10' SHEET NO. 6 OF 33 SHEETS STA. 2139+50.00 TO STA. 2140+00.00

SECTION	COUNTY	TOTAL SHEETS	SHEET NO.
57/70 (25-3) I-6	EFFINGTON	839	711
CONTRACT NO.		74293	