


DATE
BY
SURVEYED
PLOTTED
NOTE BOOK
AREAS
CHECKED

DATE
BY
SURVEYED
PLOTTED
NOTE BOOK
AREAS
CHECKED

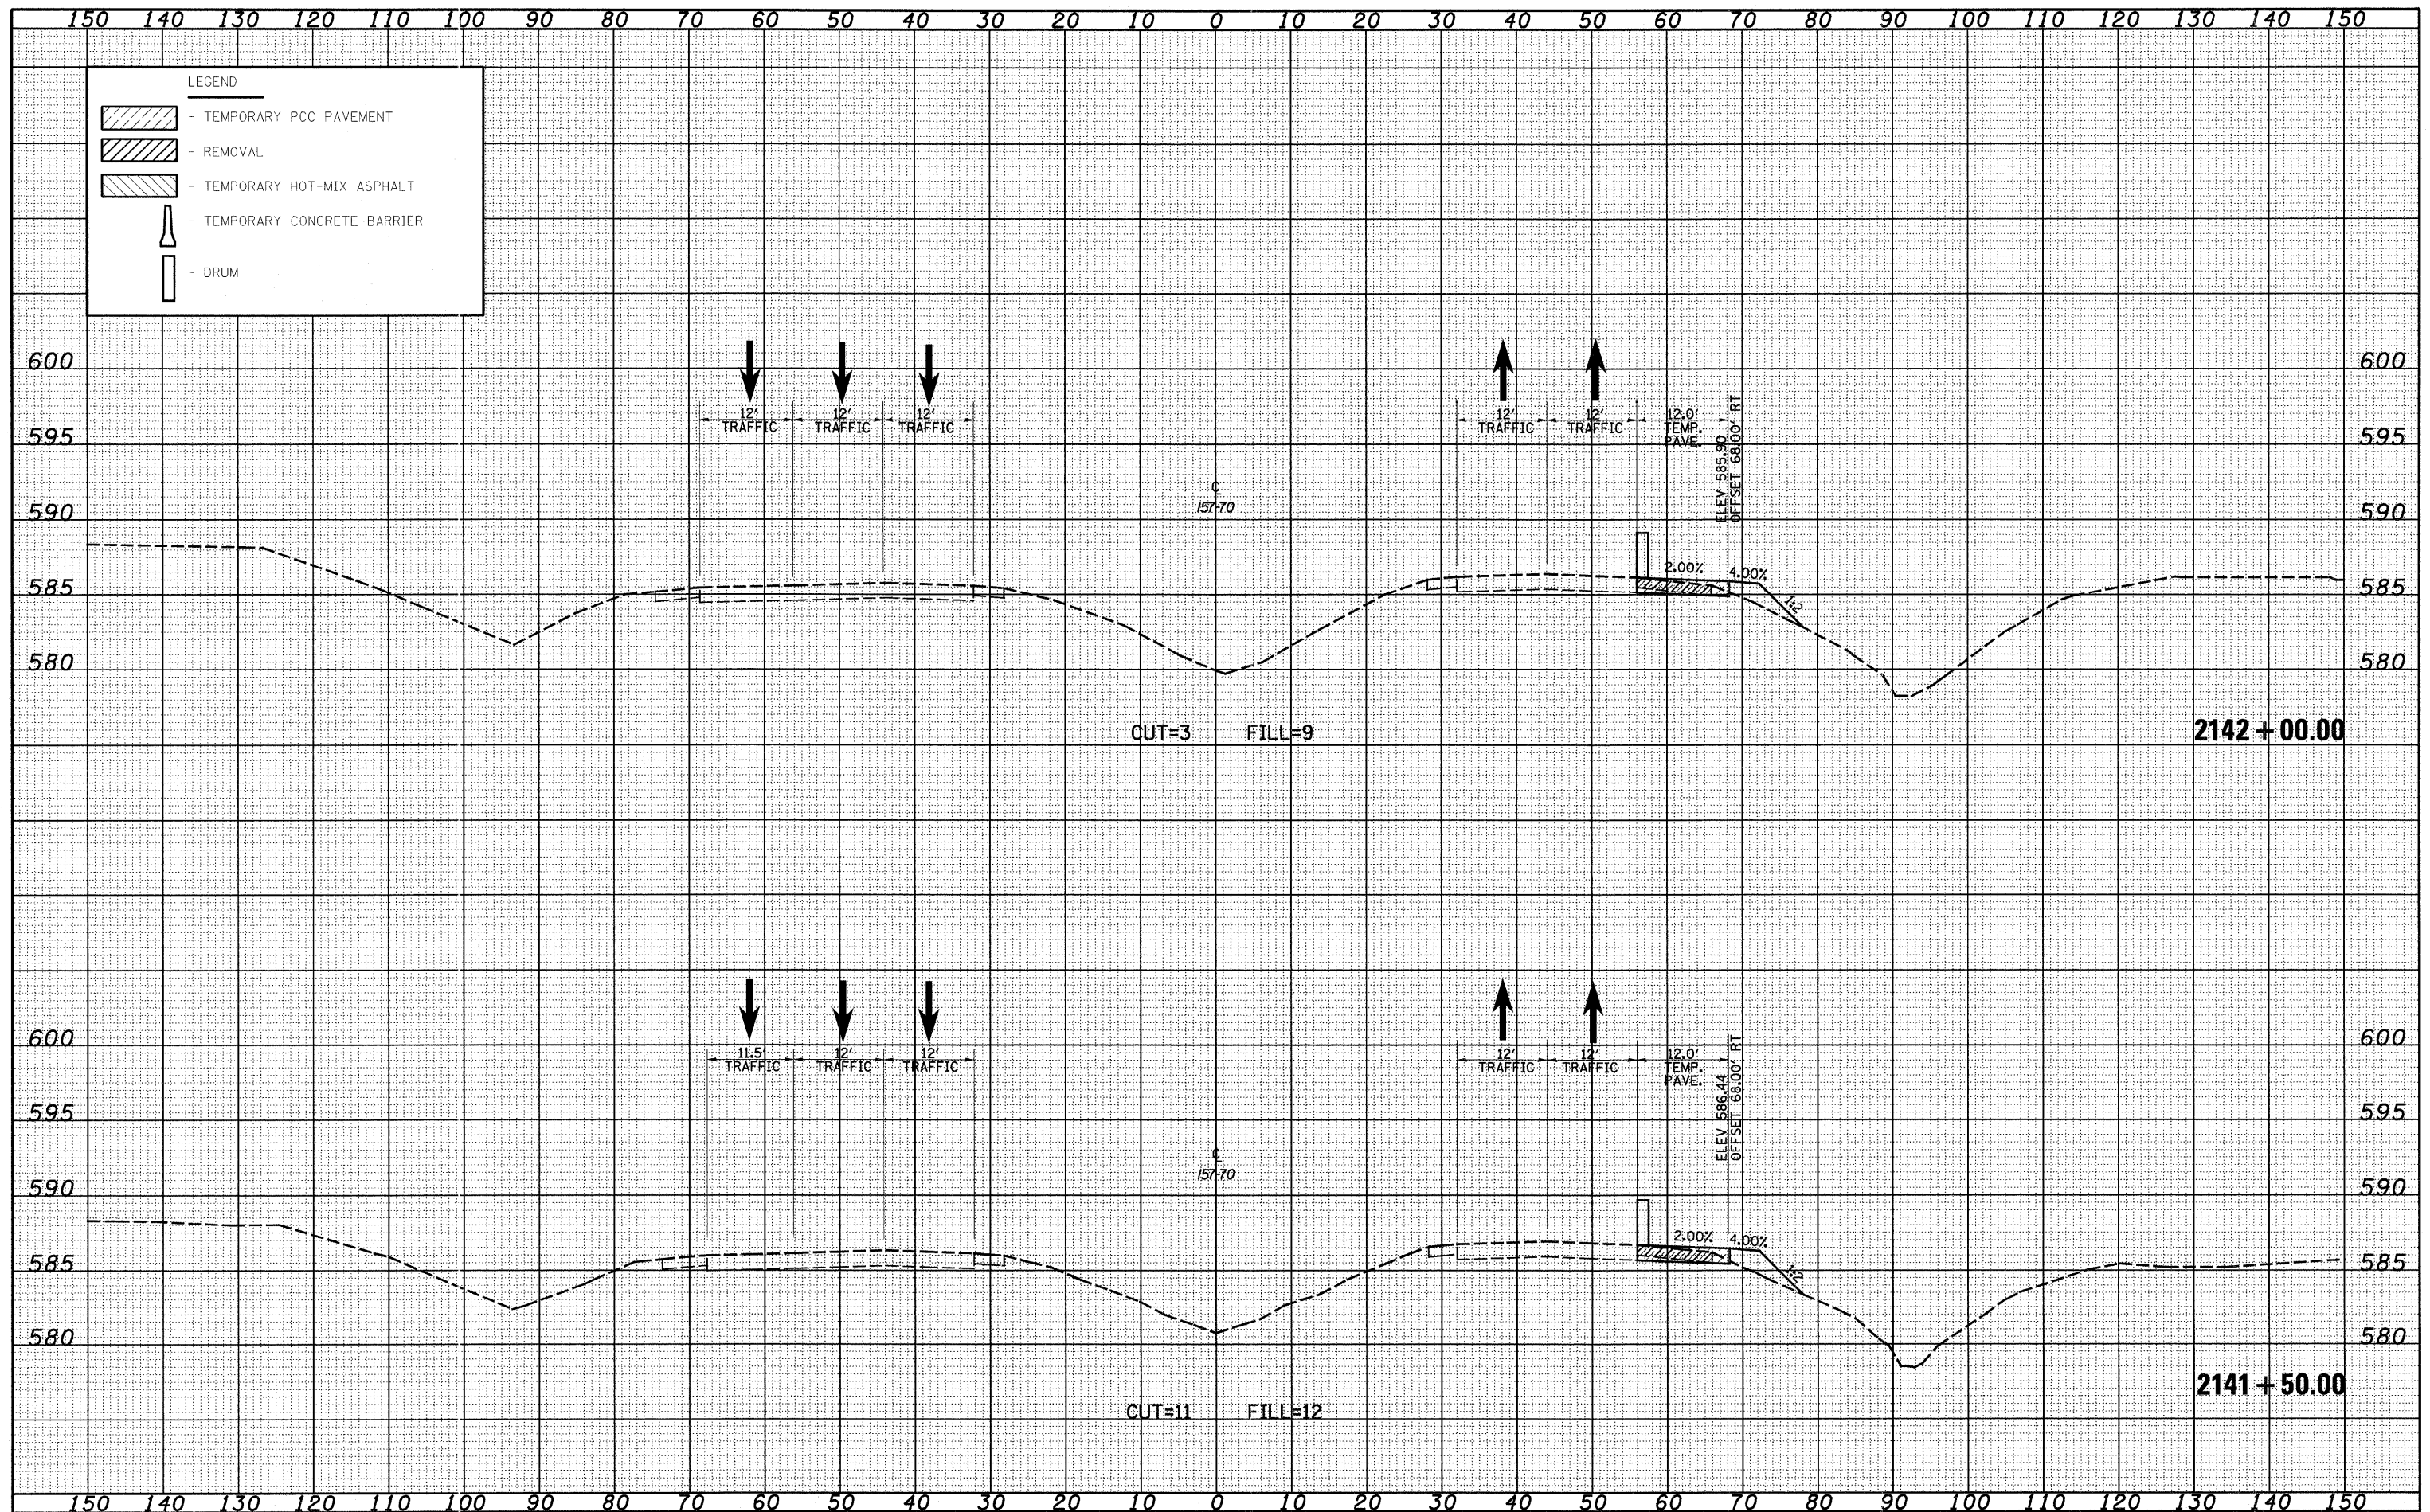

LEGEND

- [Hatched box] - TEMPORARY PCC PAVEMENT
- [Diagonal lines] - REMOVAL
- [Horizontal lines] - TEMPORARY HOT-MIX ASPHALT
- [Trapezoid] - TEMPORARY CONCRETE BARRIER
- [Rectangle] - DRUM

FILE NAME =	USER NAME = Linda	DESIGNED - JWS	REVISED -	F.A.I. RTE. 57/70	SECTION (25-3,4)R	COUNTY EFFINGTON	TOTAL SHEETS 839	SHEET NO. 713
S:\Projects\163\1630072.57-70\Map\Report\cross\TMA\MSTraffic.sdp	PLOT SCALE = 20,000' / IN.	DRAWN - LEC	REVISED -	MAINTENANCE OF TRAFFIC, I-57/70 (PRE-STAGE 1)			CONTRACT NO. 74293	
	PLOT DATE = 6/24/2010	CHECKED - BRM	REVISED -	SCALE: 1"=10'	SHEET NO. 8 OF 33 SHEETS	STA. 2141+50.00 TO STA. 2142+00.00	FED. ROAD DIST. NO.	ILLINOIS FED. AID PROJECT
		DATE - 12-05-08	REVISED -	STATE OF ILLINOIS DEPARTMENT OF TRANSPORTATION				