


DATE _____
 BY _____
 ORIGINAL SURVEY _____
 SURVEY PLOTTED _____
 TEMPLATE _____
 NOTE BOOK _____
 AREAS CHECKED _____
 NO. _____

DATE _____
 BY _____
 ORIGINAL SURVEY _____
 SURVEY PLOTTED _____
 TEMPLATE _____
 NOTE BOOK _____
 AREAS CHECKED _____
 NO. _____

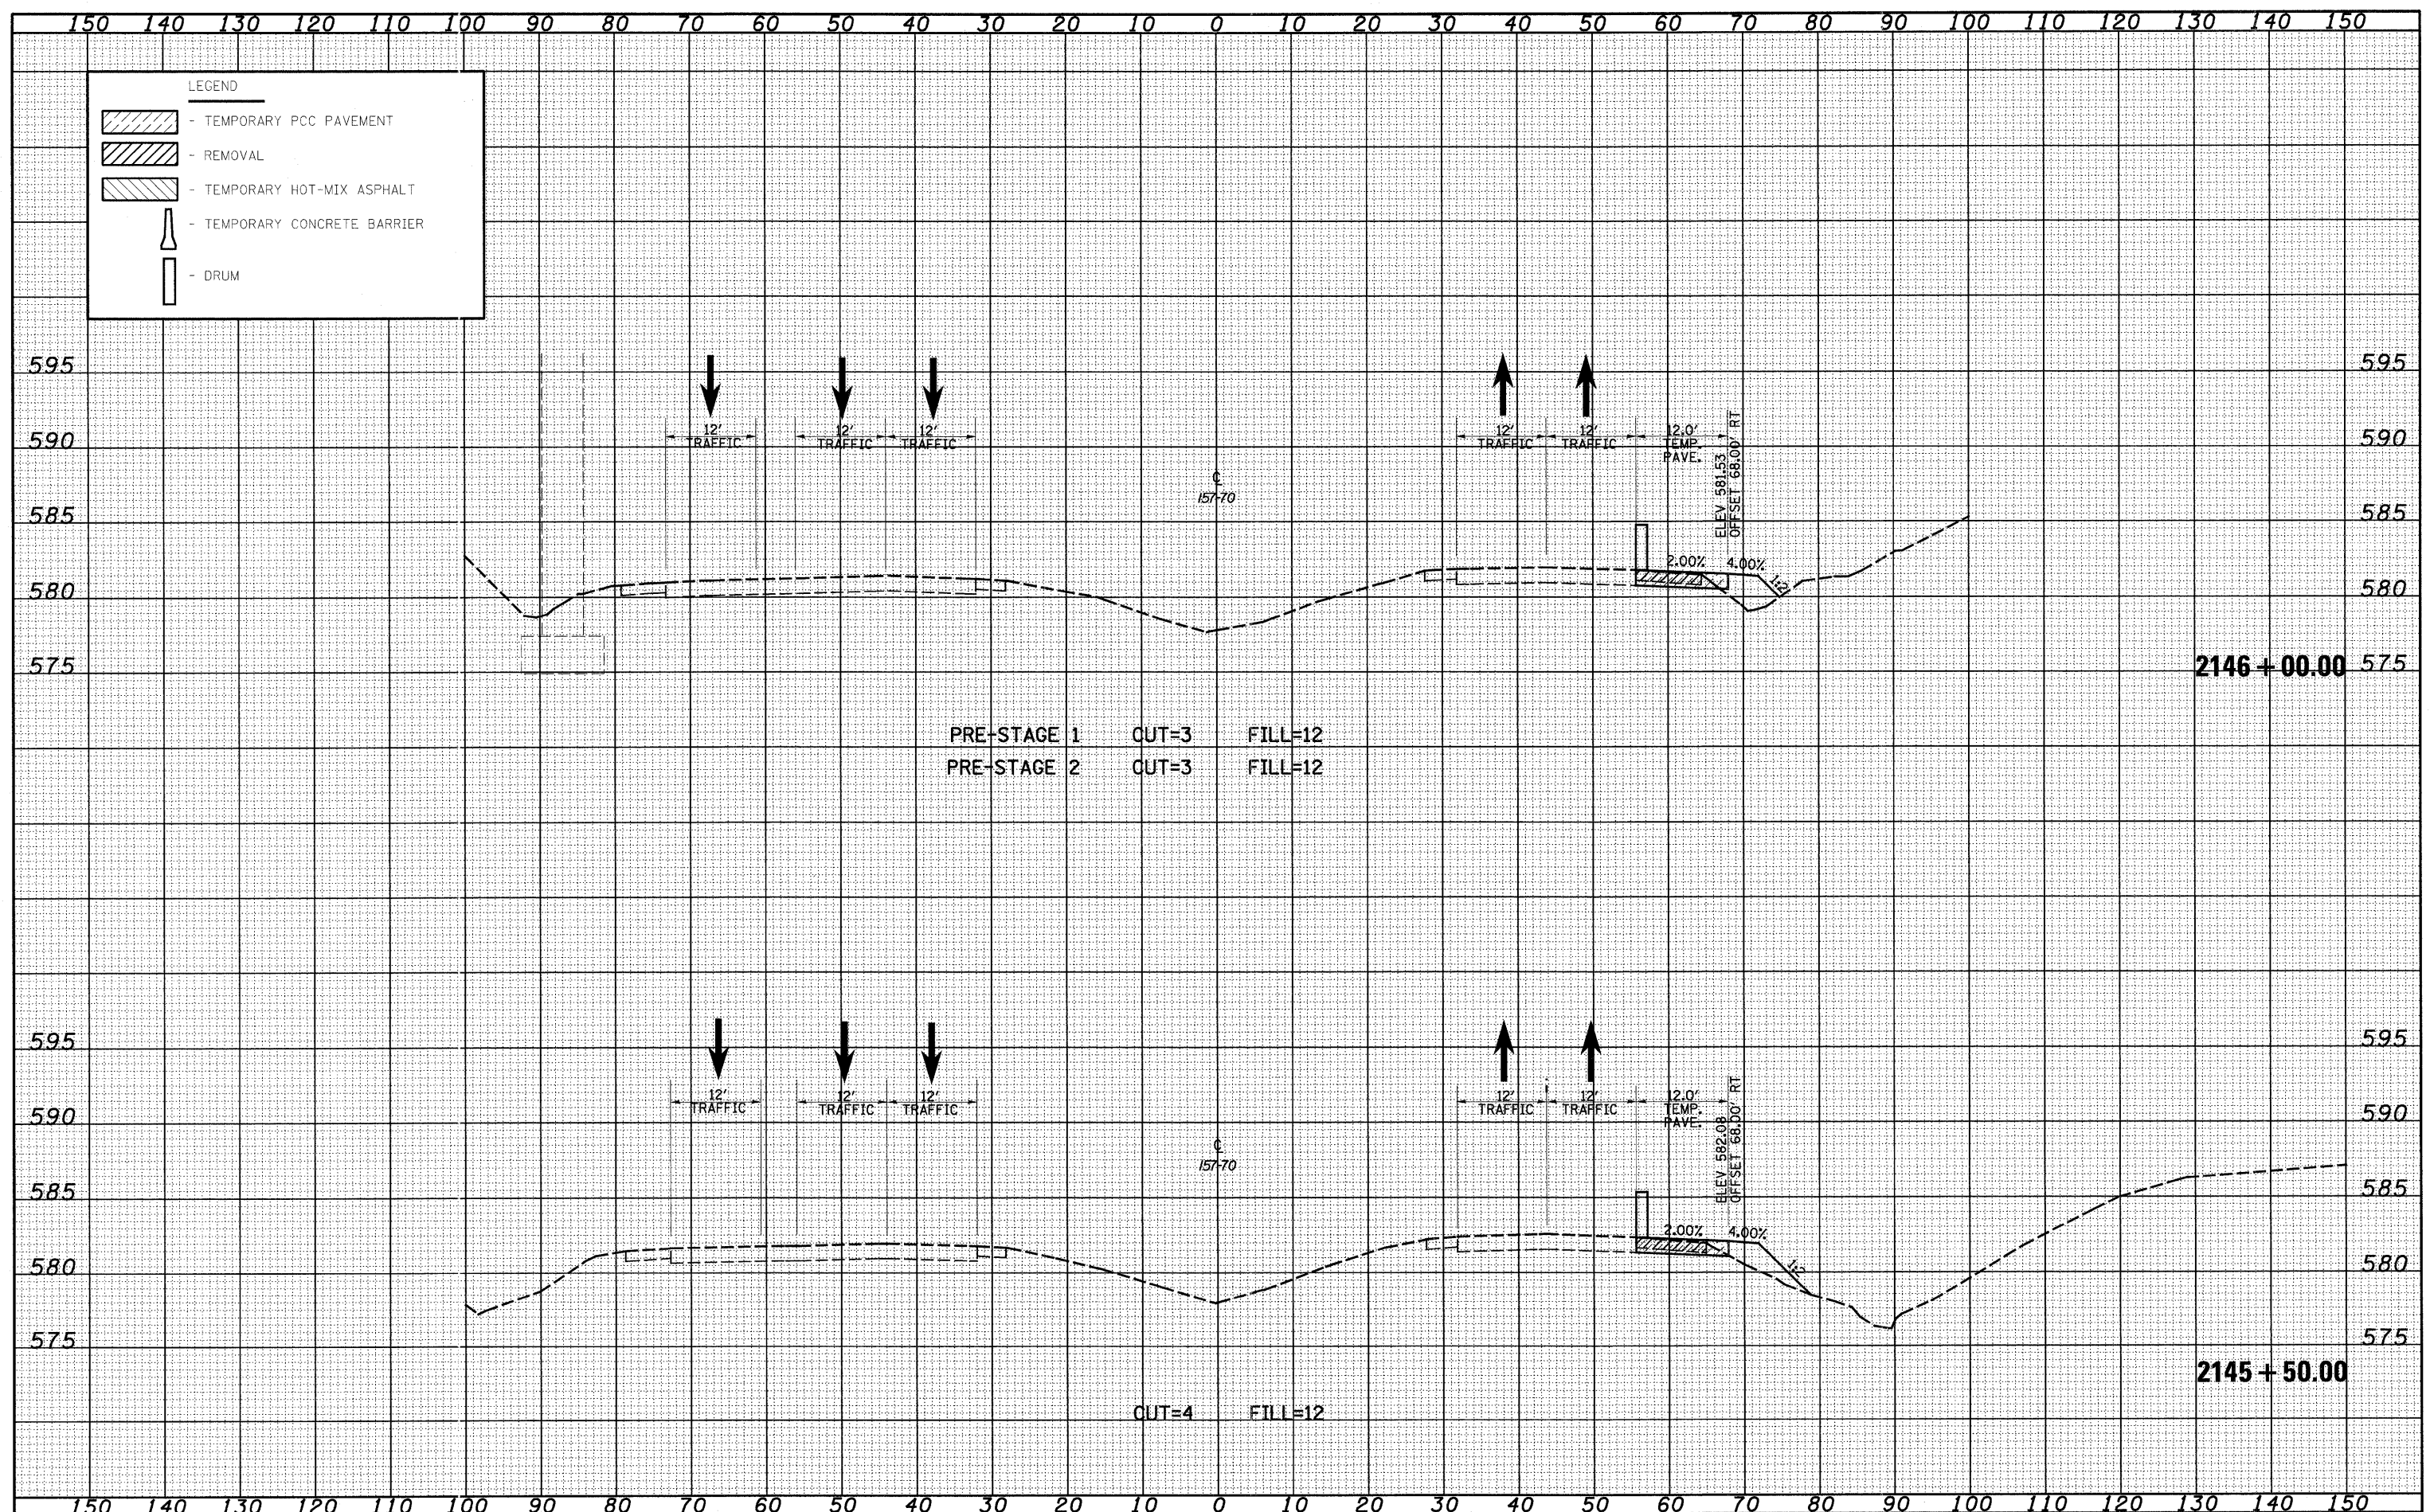

PRE-STAGE 1 CUT=3 FILL=12
 PRE-STAGE 2 CUT=3 FILL=12

CUT=4 FILL=12

FILE NAME = S:\Projects\403-000251-70.dgn
 USER NAME = jinda

DESIGNED - JWS
 DRAWN - LEC
 CHECKED - BRM
 DATE - 12-05-08

REVISED -
 REVISED -
 REVISED -
 REVISED -

**STATE OF ILLINOIS
 DEPARTMENT OF TRANSPORTATION**

MAINTENANCE OF TRAFFIC, I-57/70 (PRE-STAGE 1)

SCALE: 1"=10' SHEET NO. 12 OF 33 SHEETS STA. 2145+50.00 TO STA. 2146+00.00

F.A.I. RTE. 57/70	SECTION (25-3,4)R	COUNTY EFFINGTON	TOTAL SHEETS 839	SHEET NO. 717
CONTRACT NO. 74293			ILLINOIS FED. AID PROJECT	