


BY: _____ DATE: _____
 FINAL SURVEY _____
 SURVEYED _____
 PLOTTED _____
 NOTE BOOK _____
 TEMPLATE _____
 AREAS _____
 CHECKED _____
 NO. _____

BY: _____ DATE: _____
 ORIGINAL SURVEY _____
 SURVEYED _____
 PLOTTED _____
 NOTE BOOK _____
 TEMPLATE _____
 AREAS _____
 CHECKED _____
 NO. _____

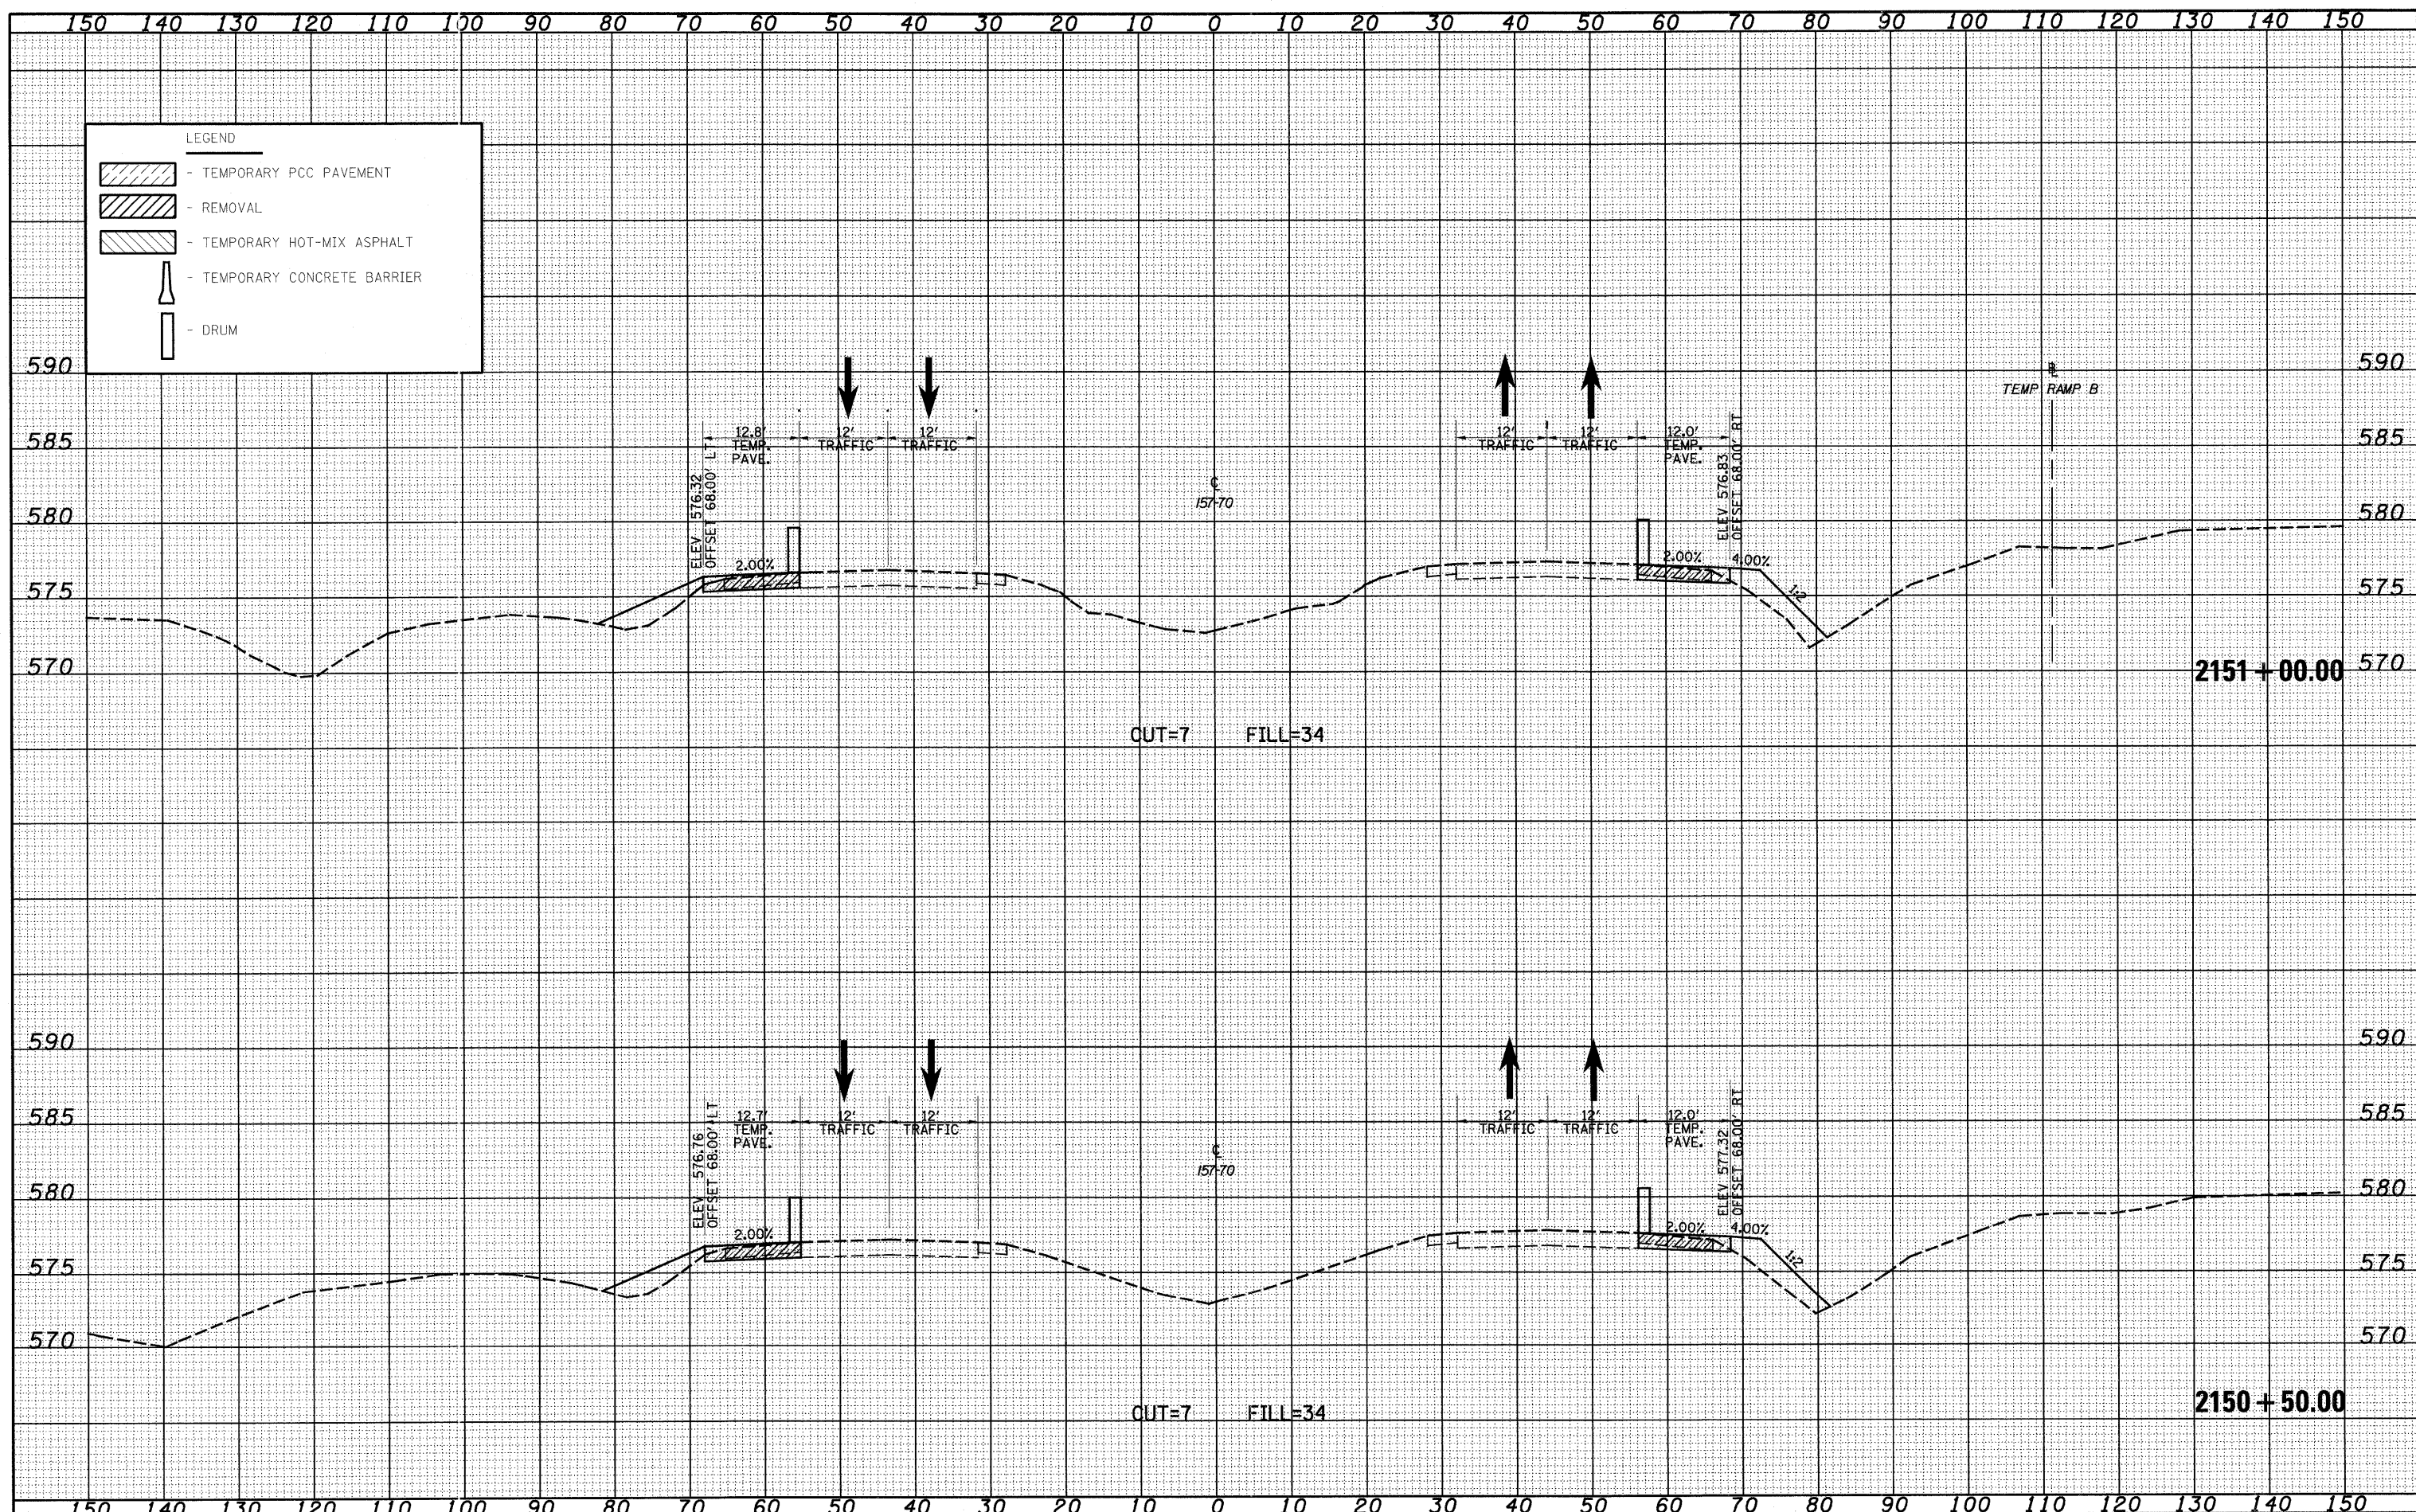

FILE NAME = S:\Projects\403-0007-57-70\p17.dwg
 USER NAME = lunde

DESIGNED - JWS
 DRAWN - LEC
 CHECKED - BRM
 DATE - 12-05-08

REVISED -
 REVISED -
 REVISED -
 REVISED -

STATE OF ILLINOIS
DEPARTMENT OF TRANSPORTATION

MAINTENANCE OF TRAFFIC, I-57/70 (PRE-STAGE 1)
 SCALE: 1"=10'
 SHEET NO. 17 OF 33 SHEETS
 STA. 2150+50.00 TO STA. 2151+00.00

F.A.I. RTE. 57/70	SECTION (25-3,4)R	COUNTY EFFINGTON	TOTAL SHEETS 839	SHEET NO. 722
CONTRACT NO. 74293			ILLINOIS FED. AID PROJECT	