


| | |
|---------------|--|
| DATE | |
| BY | |
| FINAL SURVEY | |
| PLOTTED | |
| NOTE BOOK | |
| AREAS CHECKED | |

| | |
|-----------------|--|
| DATE | |
| BY | |
| ORIGINAL SURVEY | |
| PLOTTED | |
| NOTE BOOK | |
| AREAS CHECKED | |

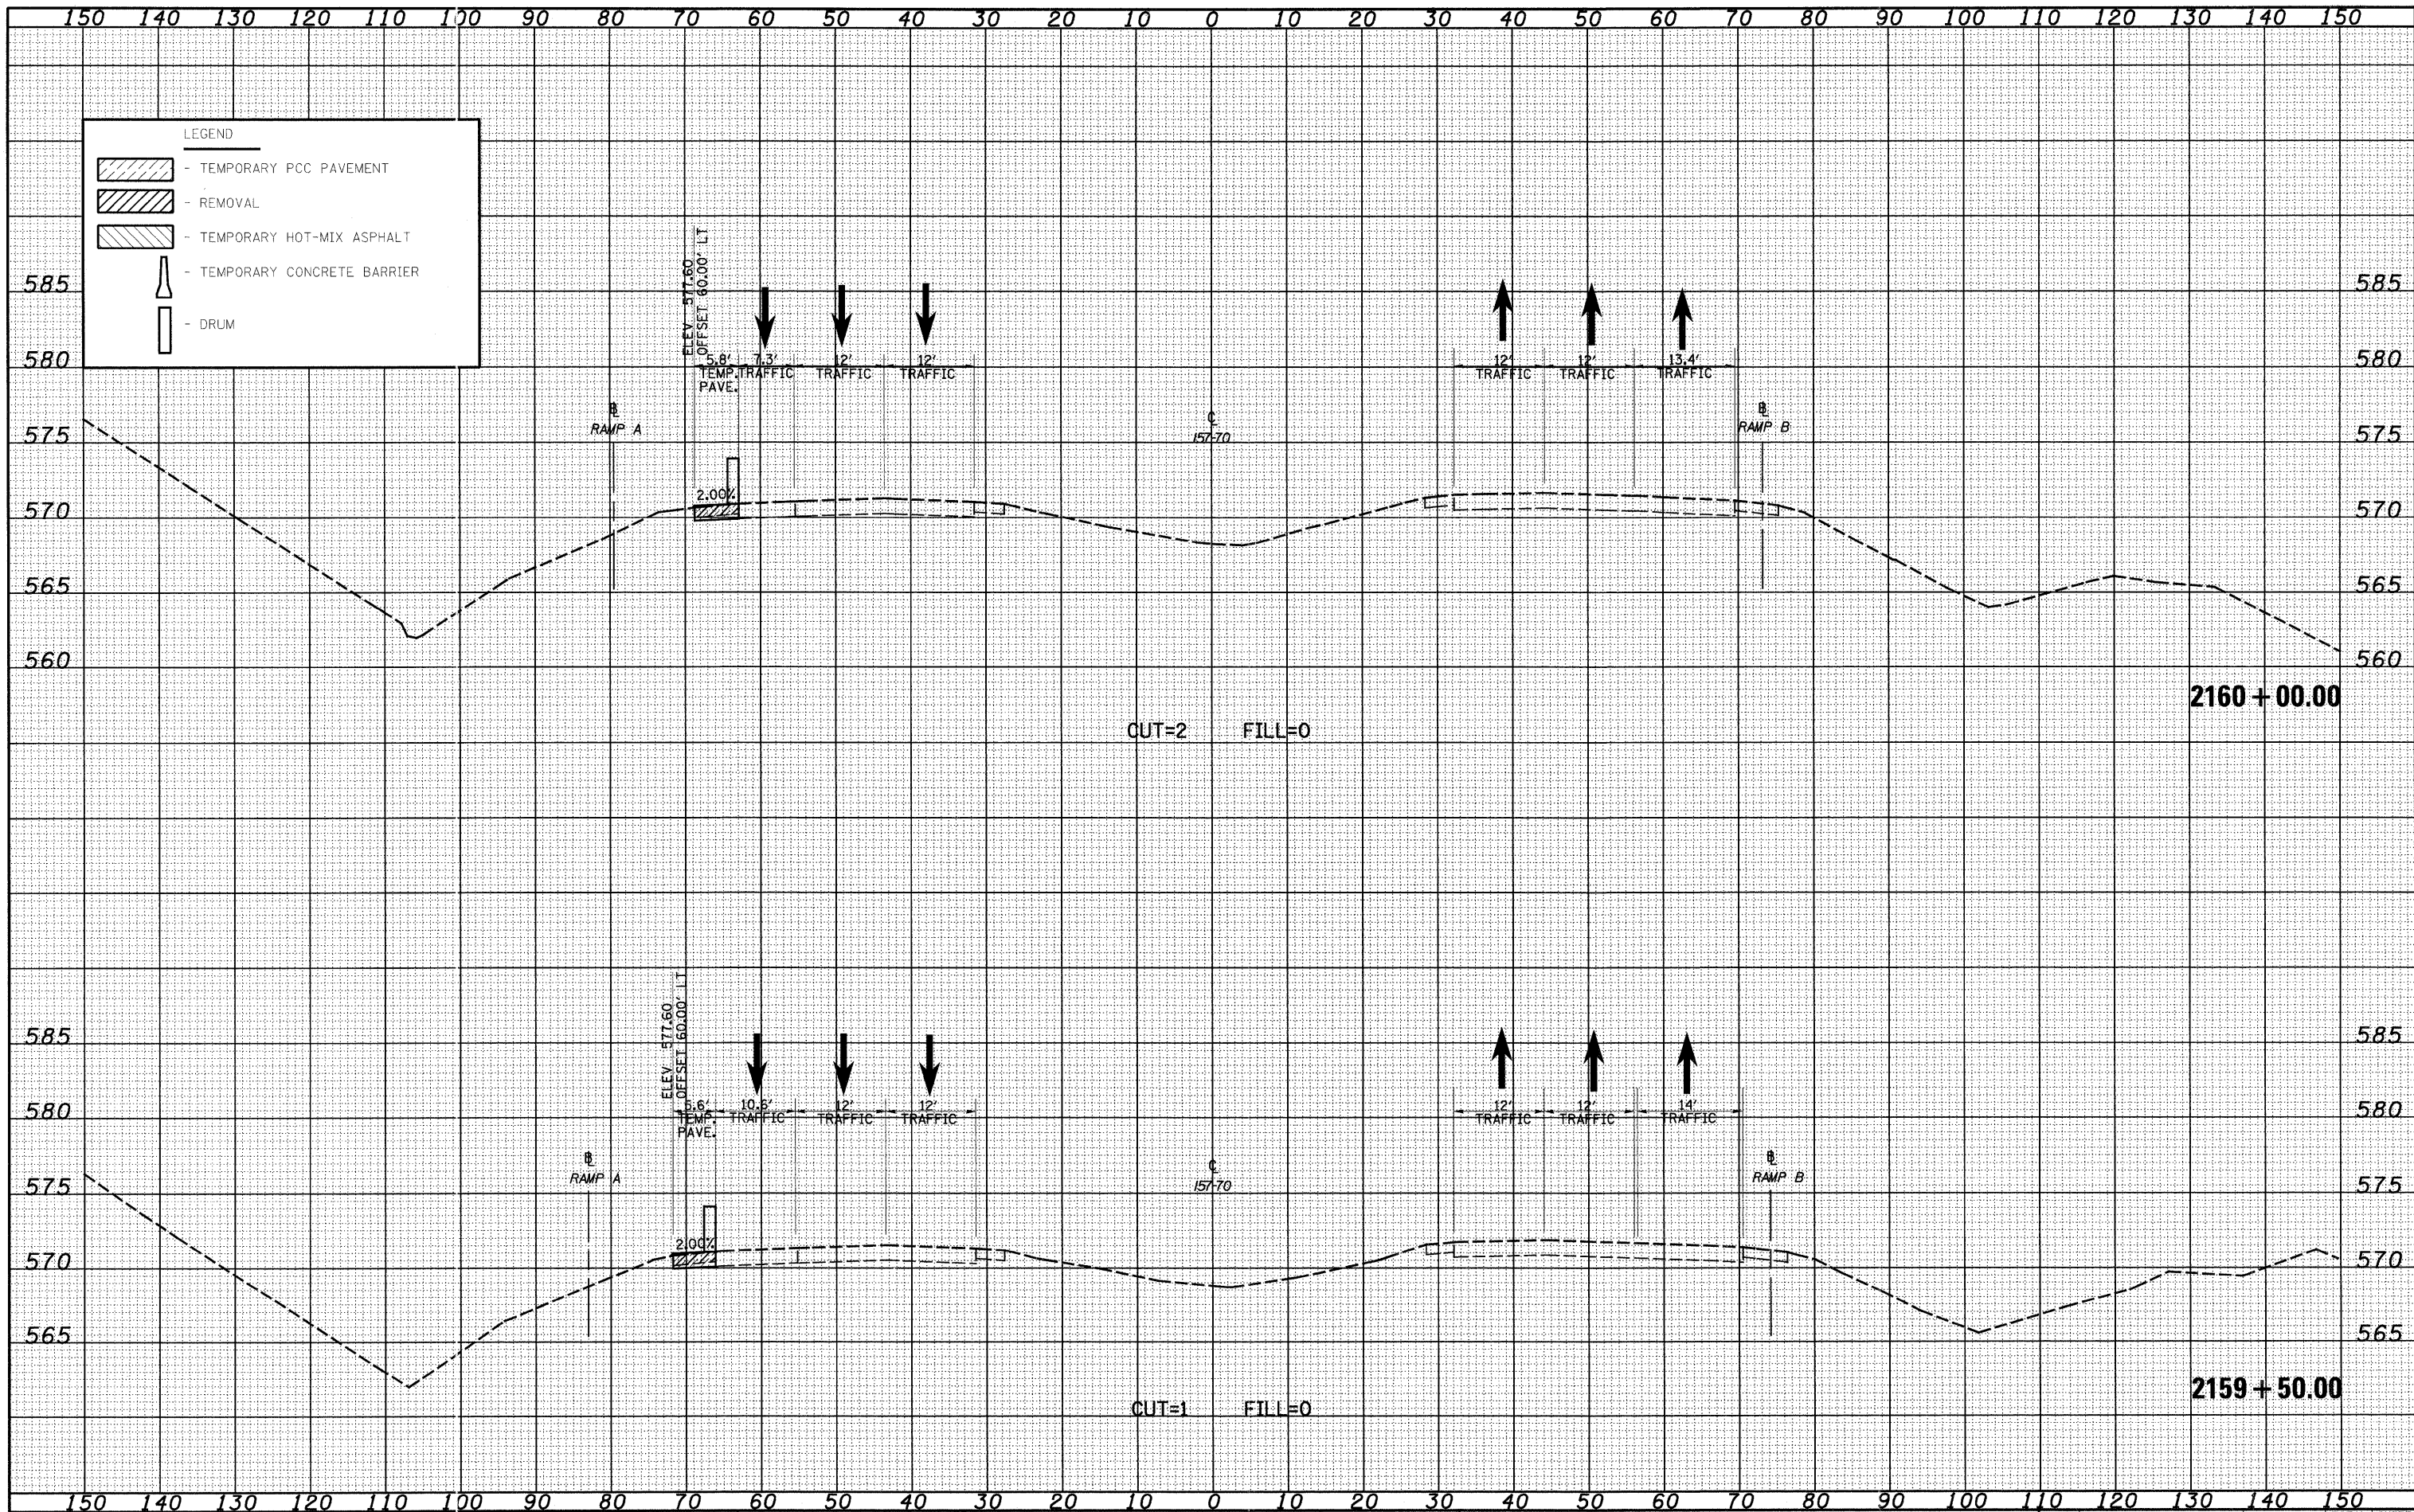

FILE NAME = S:\Projects\110-00072.57-70.dwg
 USER NAME = lmda

DESIGNED - JWS
 DRAWN - LEC
 CHECKED - BRM
 DATE - 12-05-08

REVISIONS:
 REVISION -
 REVISION -
 REVISION -
 REVISION -

**STATE OF ILLINOIS
 DEPARTMENT OF TRANSPORTATION**

MAINTENANCE OF TRAFFIC, I-57/70 (PRE-STAGE 1)

SCALE: 1"=10' SHEET NO. 28 OF 33 SHEETS STA. 2159+50.00 TO STA. 2160+00.00

| | | | | |
|----------------------|----------------------|---------------------|---------------------------|------------------|
| F.A.I. RTE. 57/70 | SECTION (25-3,4)R | COUNTY EFFINGTON | TOTAL SHEETS 839 | SHEET NO. 733 |
| CONTRACT NO. 74293 | | | ILLINOIS FED. AID PROJECT | |