


DATE _____
 BY _____
 SURVEYED _____
 PLOTTED _____
 NOTE BOOK _____
 TEMPLATE _____
 AREAS CHECKED _____
 NO. _____

DATE _____
 BY _____
 SURVEYED _____
 PLOTTED _____
 NOTE BOOK _____
 TEMPLATE _____
 AREAS CHECKED _____
 NO. _____

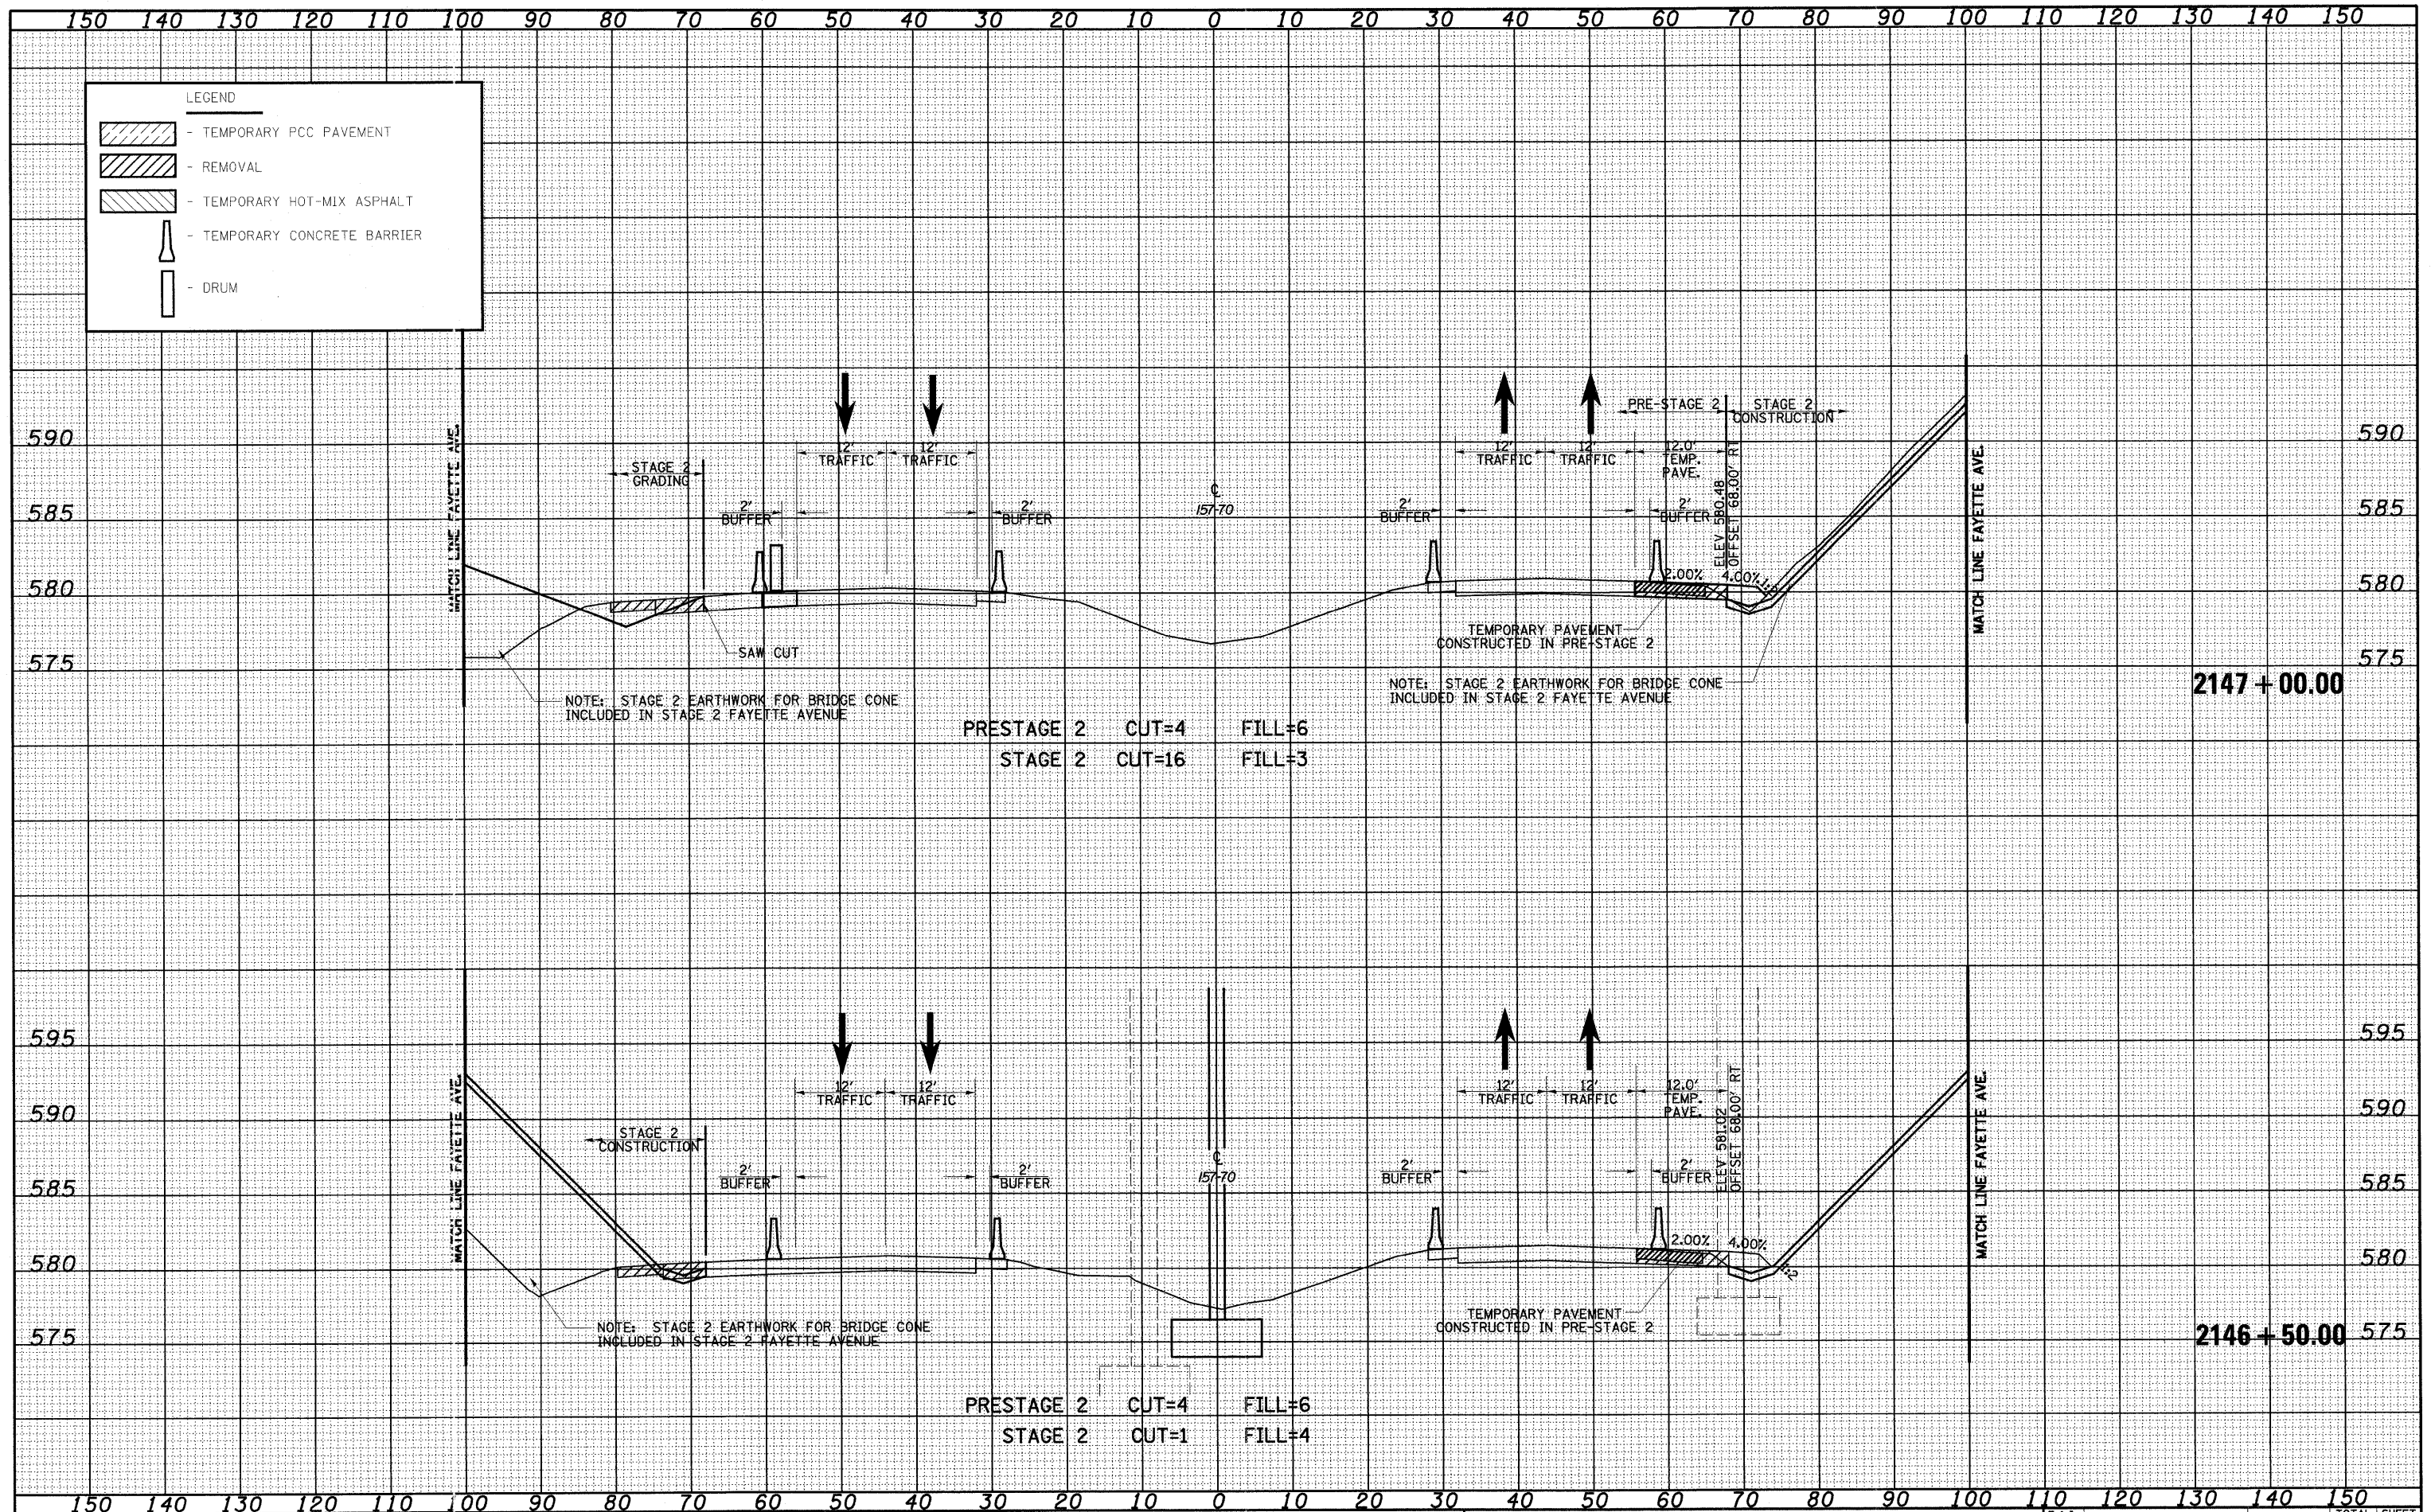

FILE NAME = S:\Projects\183-887-57-70\dm\stage2\FM\MO\Stage2.dgn
 USER NAME = lndo
 PLOT SCALE = 20.0000' / IN.
 PLOT DATE = 6/24/2010

DESIGNED - JWS
 DRAWN - LEC
 CHECKED - BRM
 DATE - 5-14-10

REVISED -
 REVISED -
 REVISED -
 REVISED -

STATE OF ILLINOIS
 DEPARTMENT OF TRANSPORTATION

MAINTENANCE OF TRAFFIC, I-57/70 (STAGE 2)
 SCALE: 1"=10'
 SHEET NO. 2 OF 5 SHEETS
 STA. 2146+50.00 TO STA. 2147+00.00

F.A.I. RTE. 57/70
 SECTION (25-3)I-6
 COUNTY EFFINGTON
 TOTAL SHEETS 839
 SHEET NO. 756
 CONTRACT NO. 74293
 FED. ROAD DIST. NO. ILLINOIS FED. AID PROJECT