


DATE _____
 BY _____
 SURVEYED _____
 PLOTTED _____
 NOTE BOOK _____
 AREAS CHECKED _____
 NO. _____

DATE _____
 BY _____
 SURVEYED _____
 PLOTTED _____
 NOTE BOOK _____
 AREAS CHECKED _____
 NO. _____

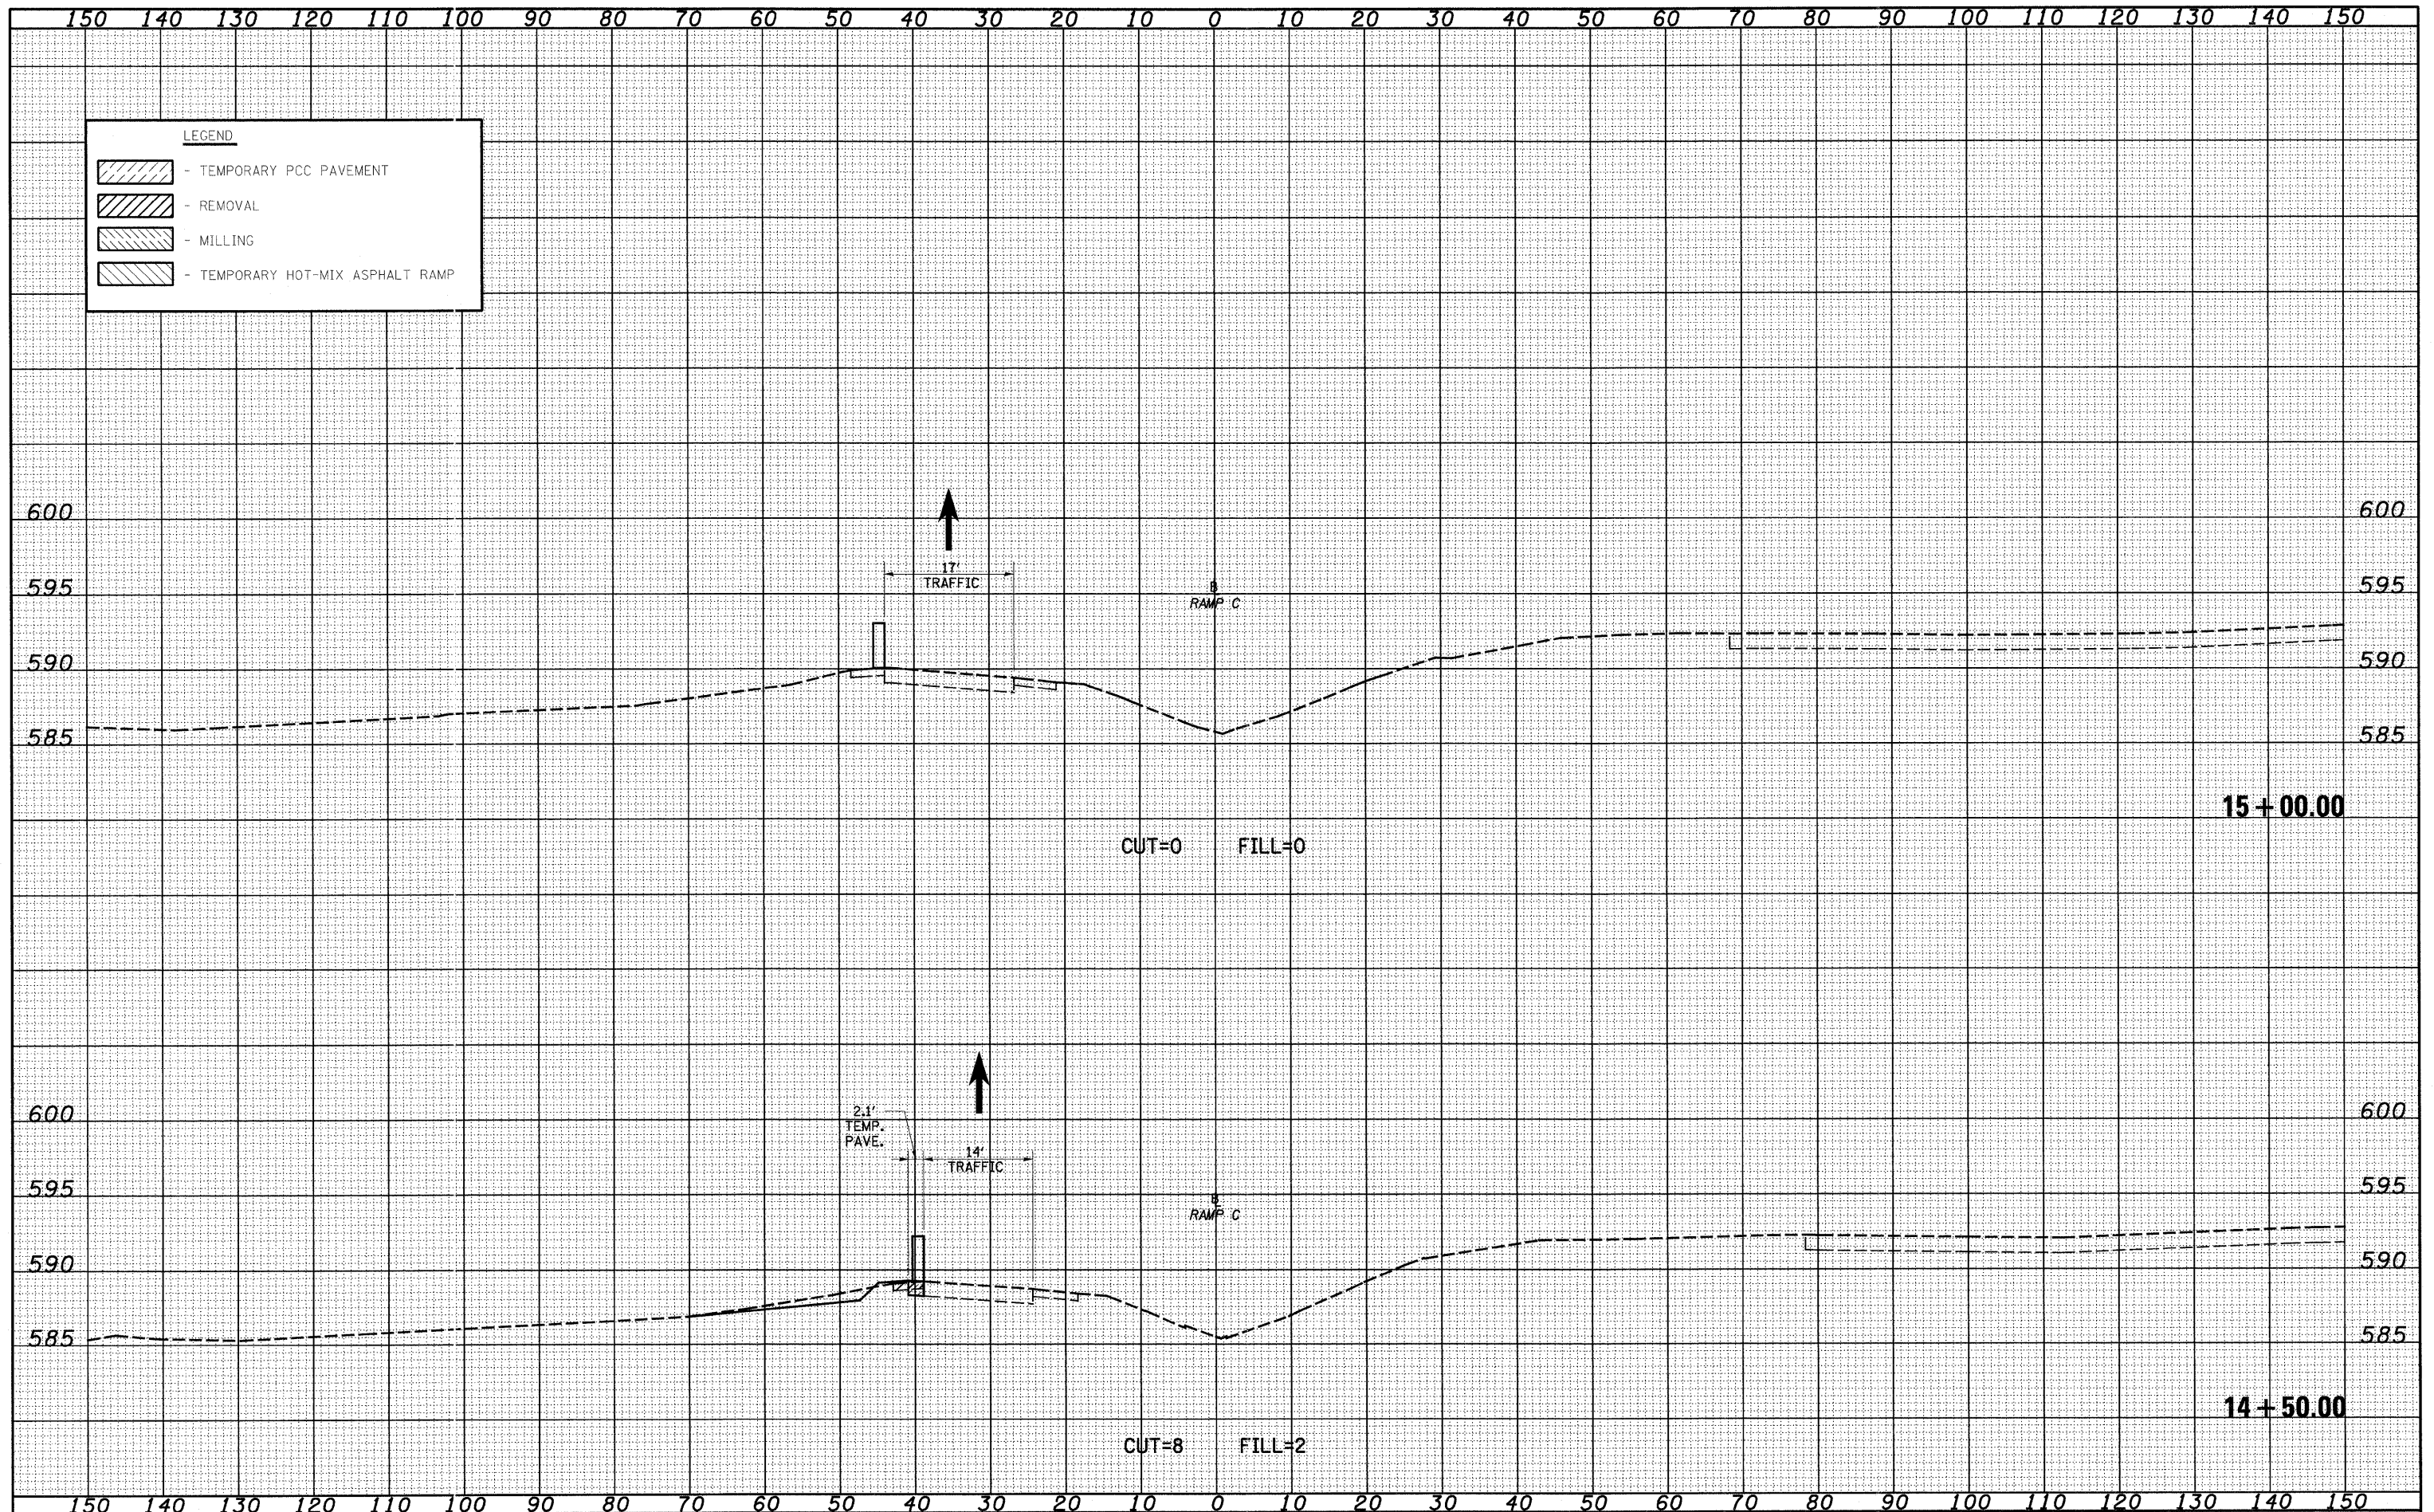

FILE NAME = S:\Projects\142-0002\14-70.dgn
 USER NAME = lunda

DESIGNED - JWS
 DRAWN - LEC
 CHECKED - BRM
 DATE - 11-05-07

REVISÉD -
 REVISÉD -
 REVISÉD -
 REVISÉD -

STATE OF ILLINOIS
 DEPARTMENT OF TRANSPORTATION

MAINTENANCE OF TRAFFIC, FAYETTE RAMP C (PRE-STAGE 1)
 SCALE: 1"=10'
 SHEET NO. 8 OF 14 SHEETS
 STA. 14+50.00 TO STA. 15+00.00

F.A.T. RTE.	SECTION	COUNTY	TOTAL SHEETS	SHEET NO.
57/70	(25-3)I-6	EFFINGHAM	839	793
CONTRACT NO.			74293	

FED. ROAD DIST. NO. ILLINOIS FED. AID PROJECT