


| | |
|---------------|--|
| DATE | |
| BY | |
| FINAL SURVEY | |
| PLOTTED | |
| TEMPLATE | |
| NOTE BOOK | |
| AREAS CHECKED | |
| NO. | |

| | |
|-----------------|--|
| DATE | |
| BY | |
| ORIGINAL SURVEY | |
| PLOTTED | |
| TEMPLATE | |
| NOTE BOOK | |
| AREAS CHECKED | |
| NO. | |

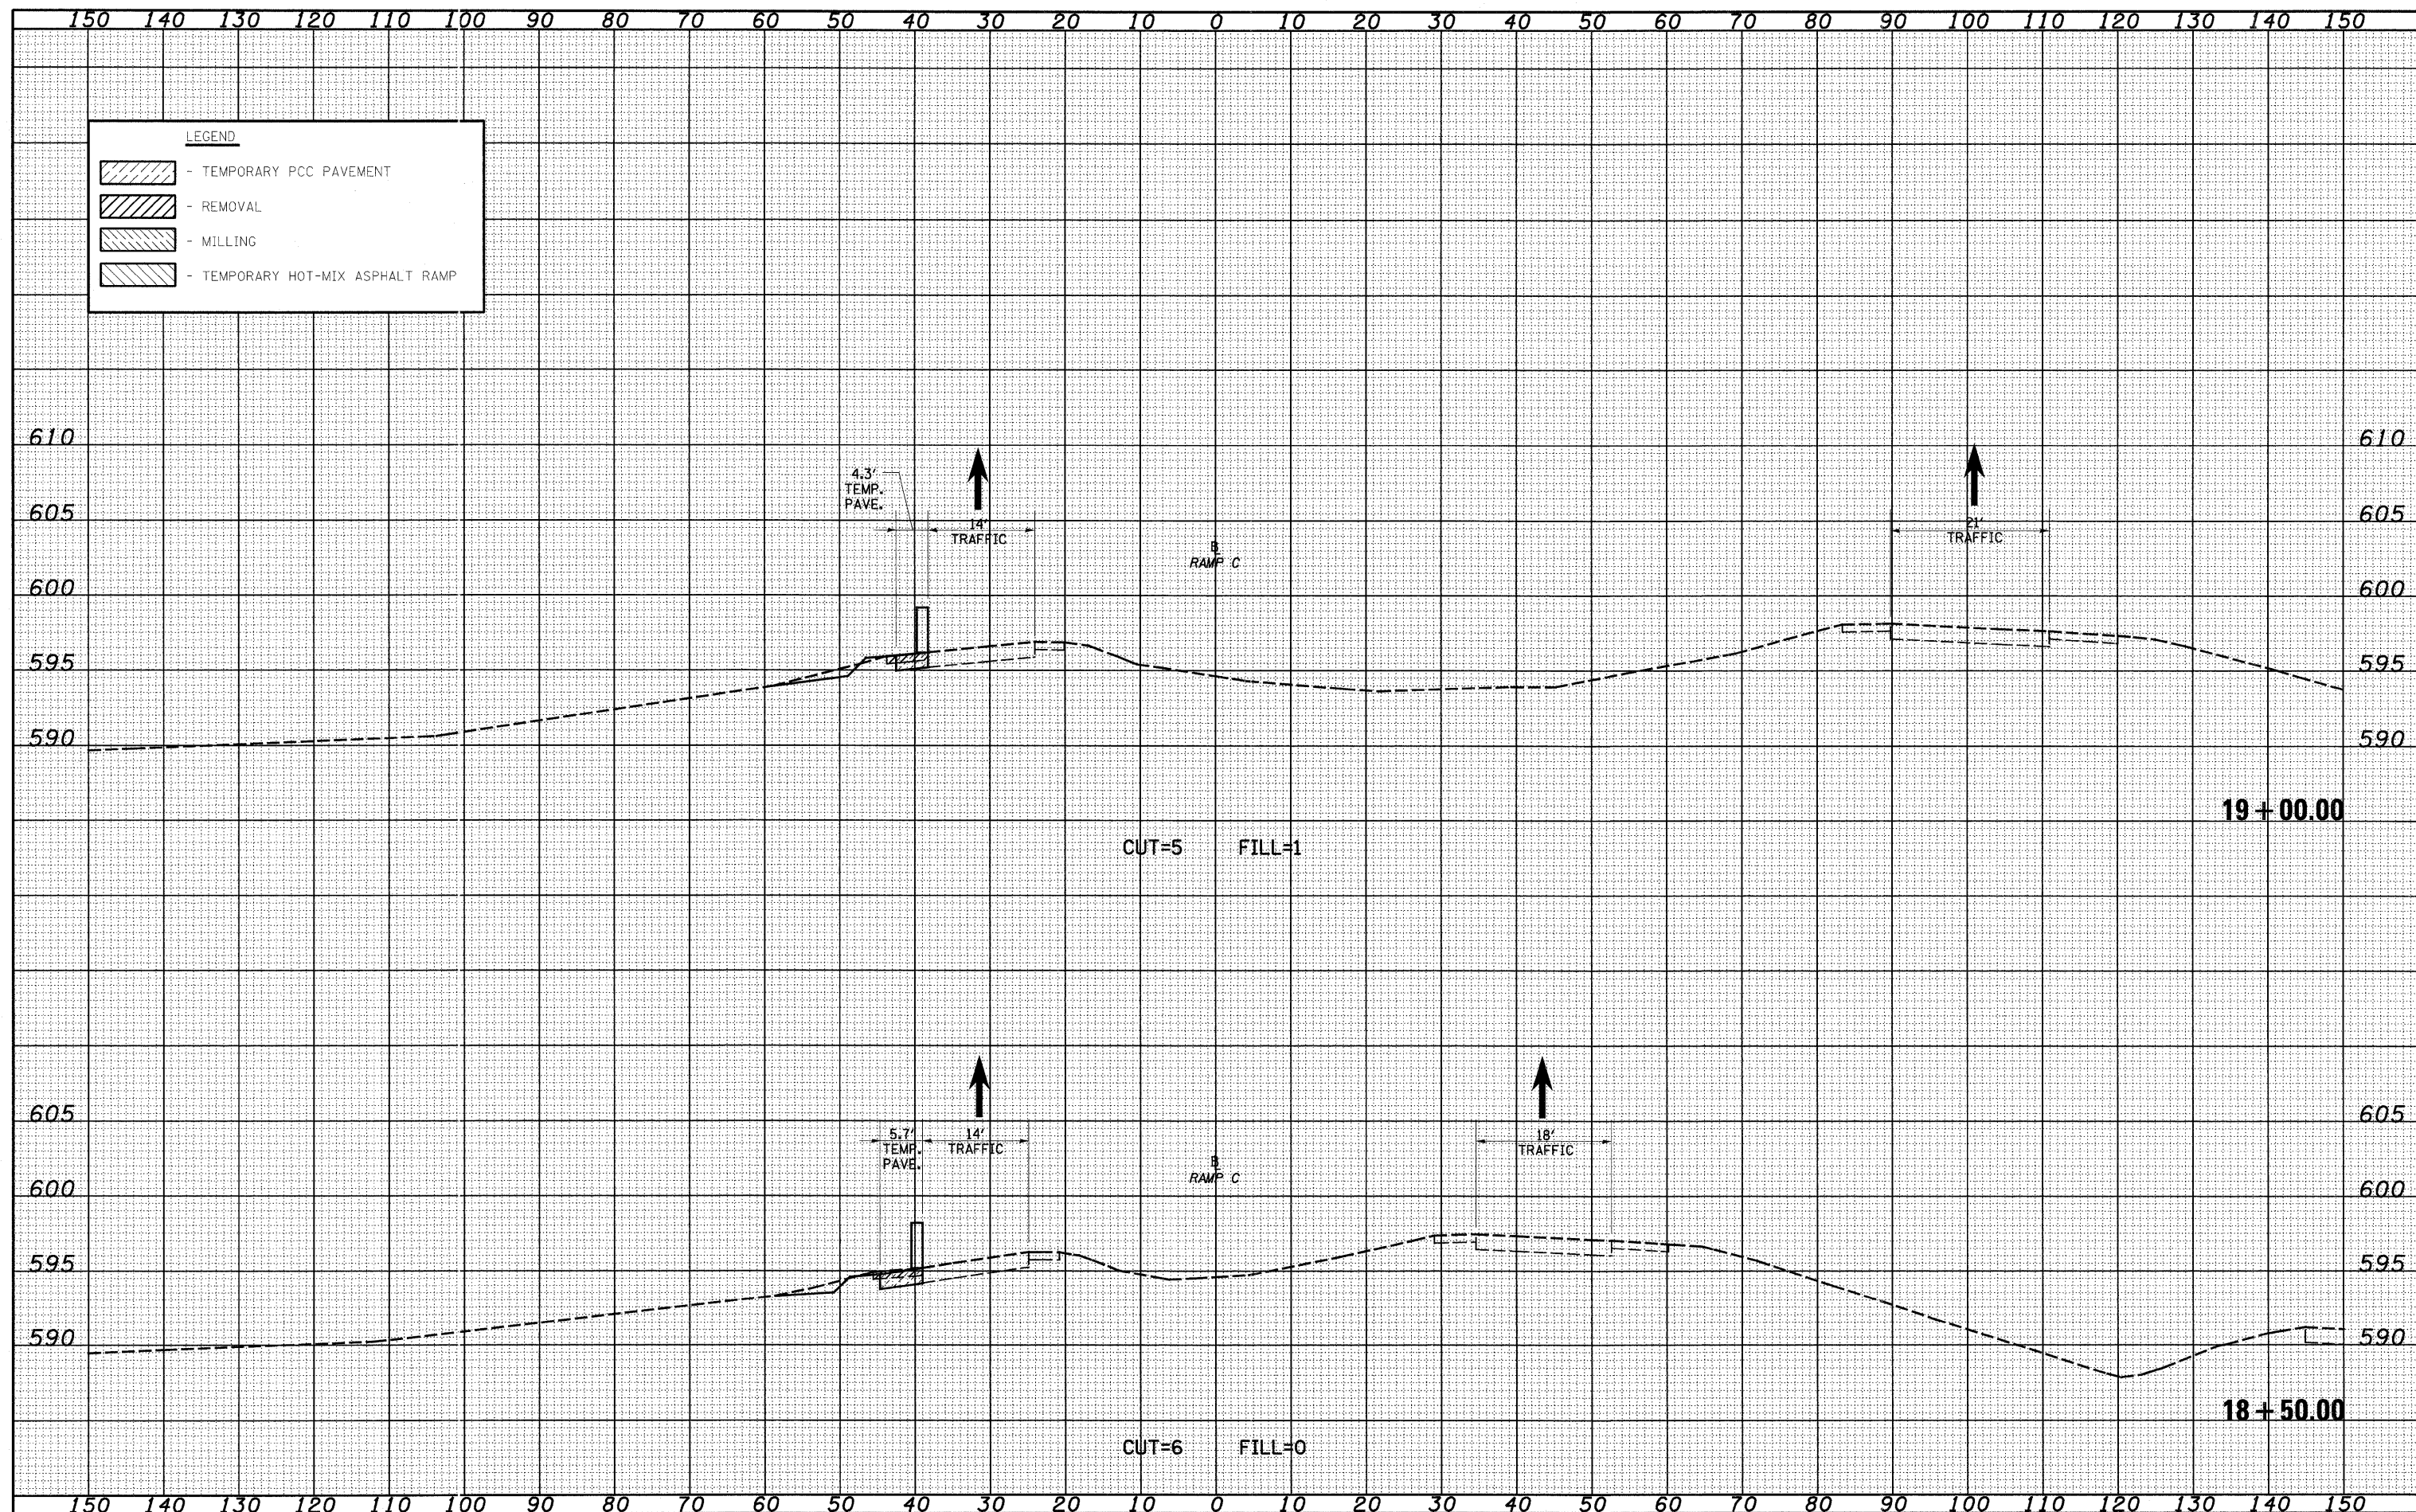

FILE NAME = S:\Projects\403-20072-57-70\day\FayetteRampC\18+50.dwg
 USER NAME = lrcda
 PLOT SCALE = 20,0000 ' / IN.
 PLOT DATE = 6/24/2010

DESIGNED - JWS
 DRAWN - LEC
 CHECKED - BRM
 DATE - 11-05-07

REVISED -
 REVISED -
 REVISED -
 REVISED -

**STATE OF ILLINOIS
 DEPARTMENT OF TRANSPORTATION**

MAINTENANCE OF TRAFFIC, FAYETTE RAMP C (PRE-STAGE 1)
 SCALE: 1"=10' SHEET NO. 12 OF 14 SHEETS STA. 18+50.00 TO STA. 19+00.00

| | | | | |
|---|----------------------|---------------------|---------------------|------------------|
| F.A.I. R.T.E. 57/70 | SECTION (25-3)I-6 | COUNTY EFFINGHAM | TOTAL SHEETS 839 | SHEET NO. 797 |
| FED. ROAD DIST. NO. ILLINOIS FED. AID PROJECT | | | CONTRACT NO. 74293 | |