


DATE	
BY	
FINAL SURVEY	SUBMITTED
NOTE BOOK	PLOTTED
NO.	TEMPLATE
	AREAS CHECKED

DATE	
BY	
ORIGINAL SURVEY	SUBMITTED
NOTE BOOK	PLOTTED
NO.	TEMPLATE
	AREAS CHECKED

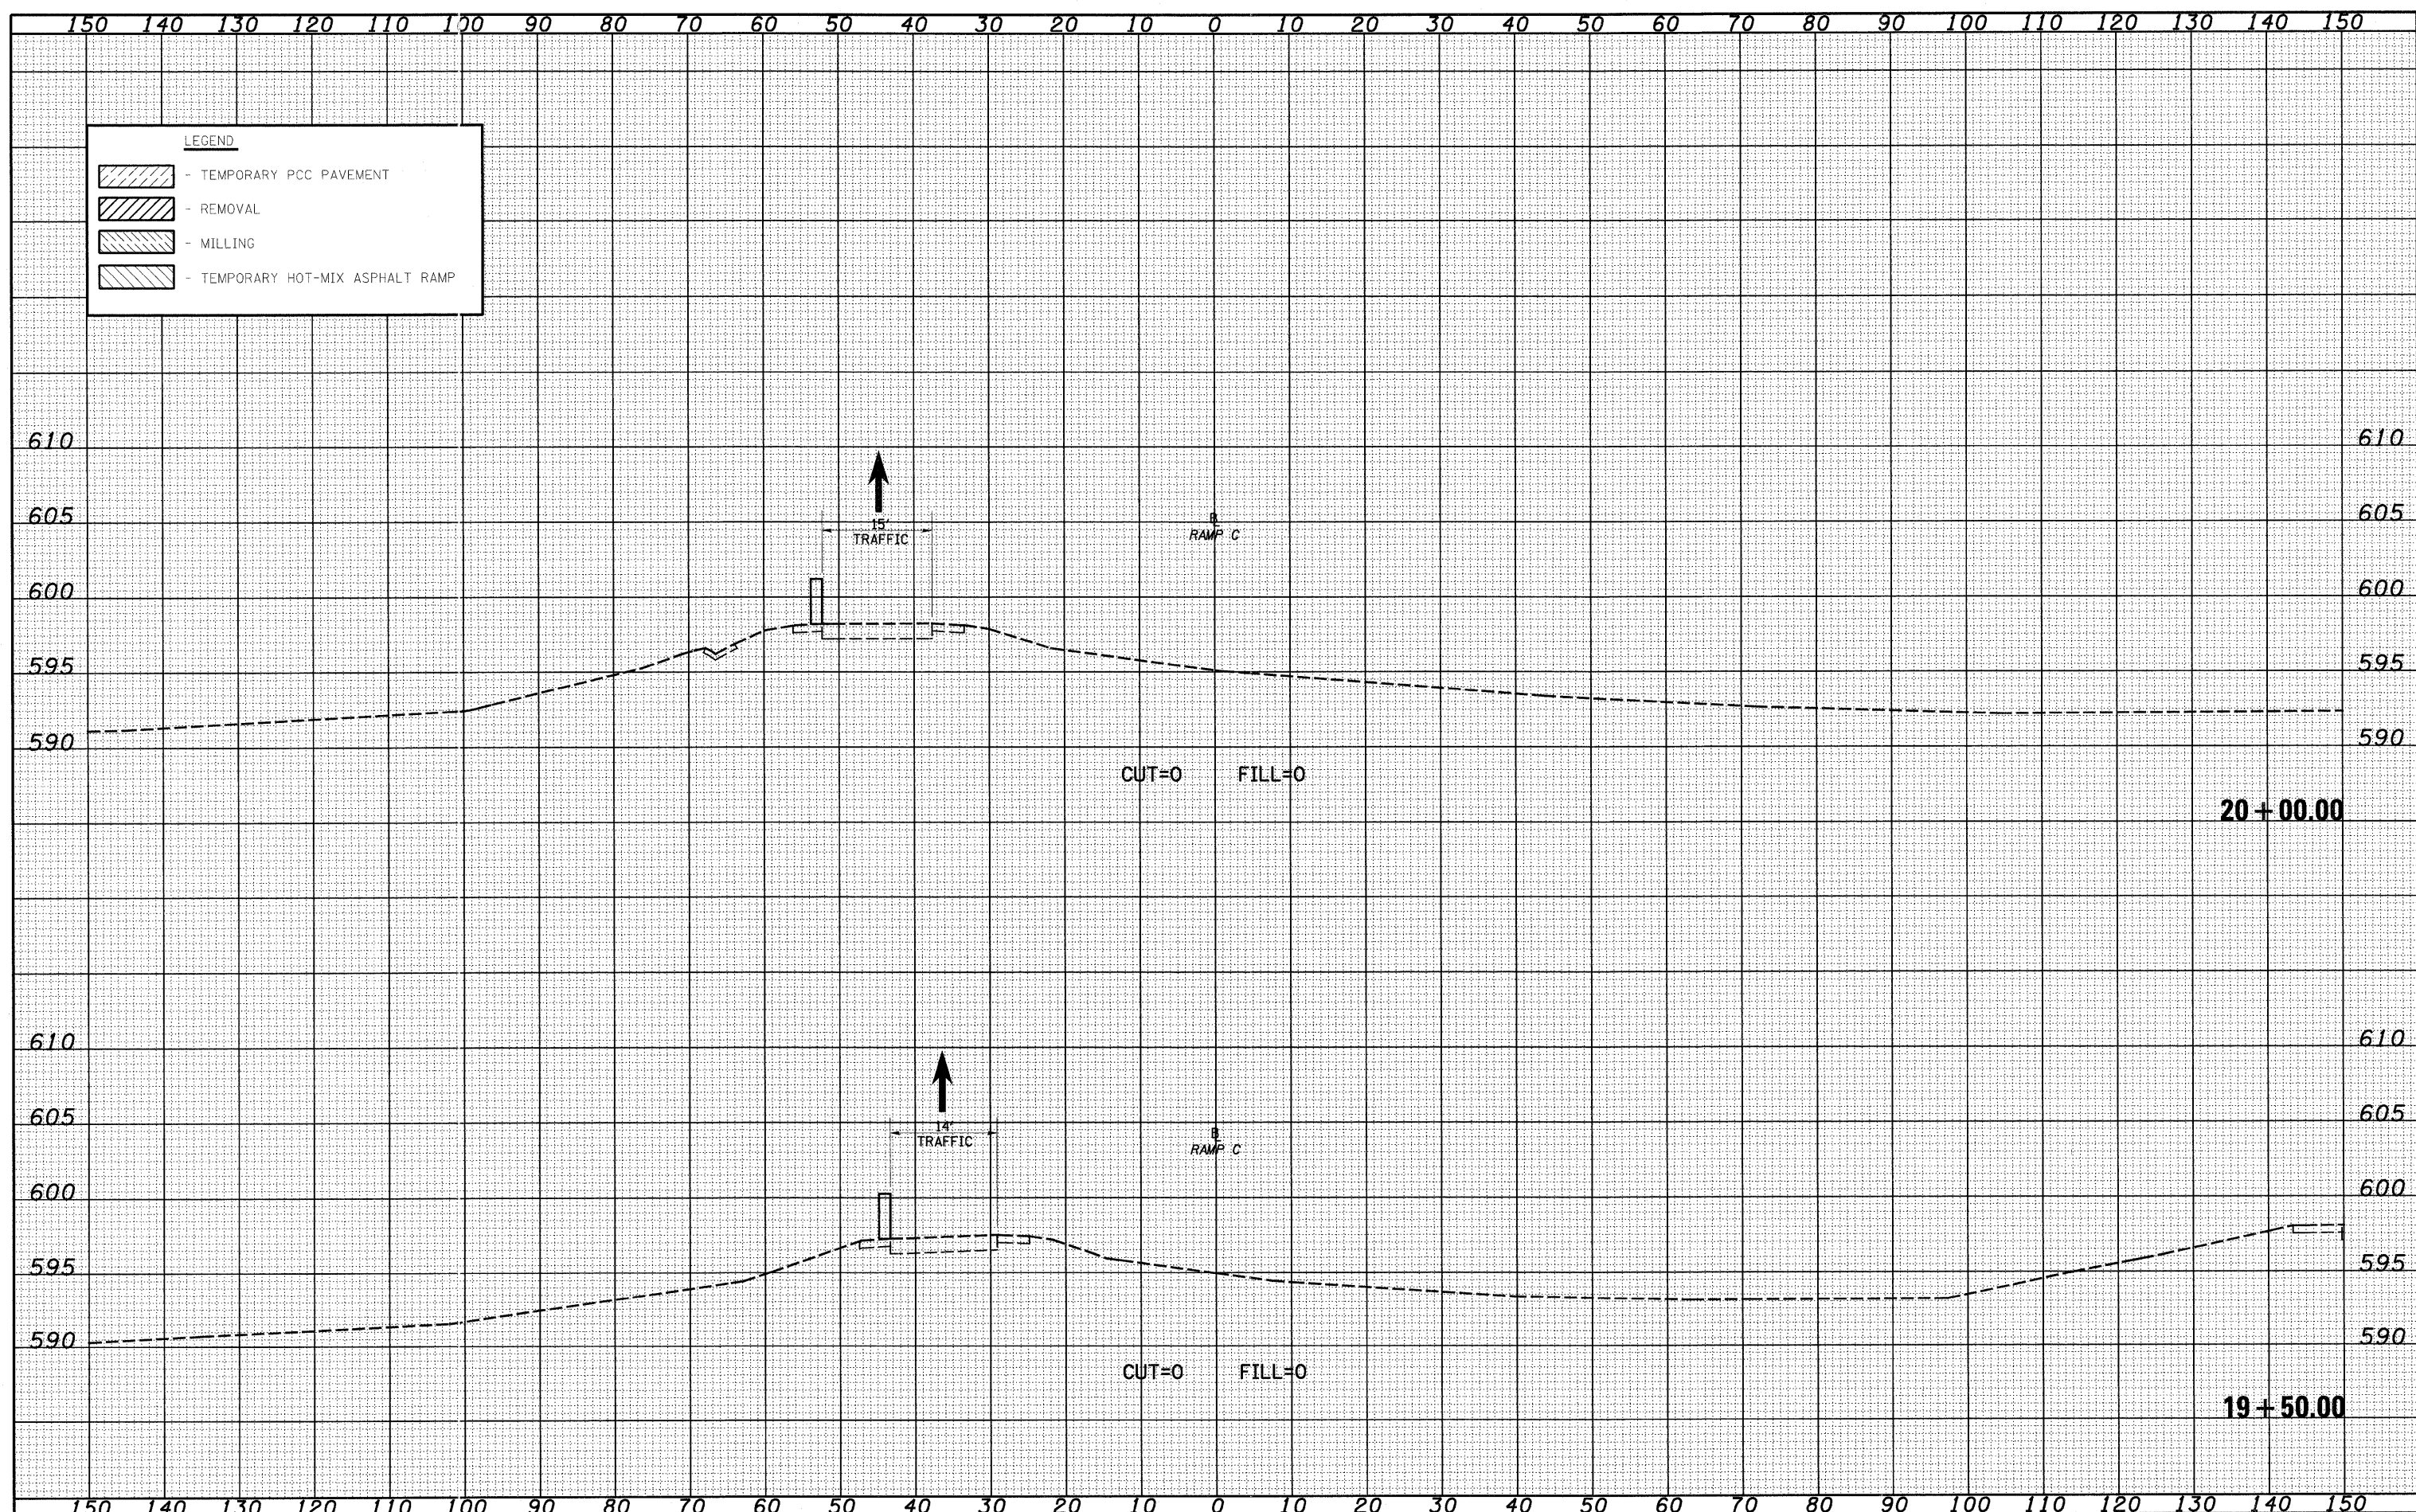

FILE NAME = S:\Projects\143\143-17\143-17.dgn  
 USER NAME = l1nda

DESIGNED - JWS  
 DRAWN - LEC  
 CHECKED - BRM  
 DATE - 11-05-07

REVISED -  
 REVISED -  
 REVISED -  
 REVISED -

STATE OF ILLINOIS  
 DEPARTMENT OF TRANSPORTATION

MAINTENANCE OF TRAFFIC, FAYETTE RAMP C (PRE-STAGE 1)  
 SCALE: 1"=10'

SHEET NO. 13 OF 14 SHEETS  
 STA. 19+50.00 TO STA. 20+00.00

F.A.I. RTE. 57/70	SECTION (25-3)I-6	COUNTY EFFINGHAM	TOTAL SHEETS 839	SHEET NO. 798
CONTRACT NO. 74293			ILLINOIS FED. AID PROJECT	