


DATE _____
 BY _____
 SURVEYED _____
 PLOTTED _____
 TEMPLATE _____
 NOTE BOOK _____
 AREAS CHECKED _____
 NO. _____

DATE _____
 BY _____
 SURVEYED _____
 PLOTTED _____
 TEMPLATE _____
 NOTE BOOK _____
 AREAS CHECKED _____
 NO. _____

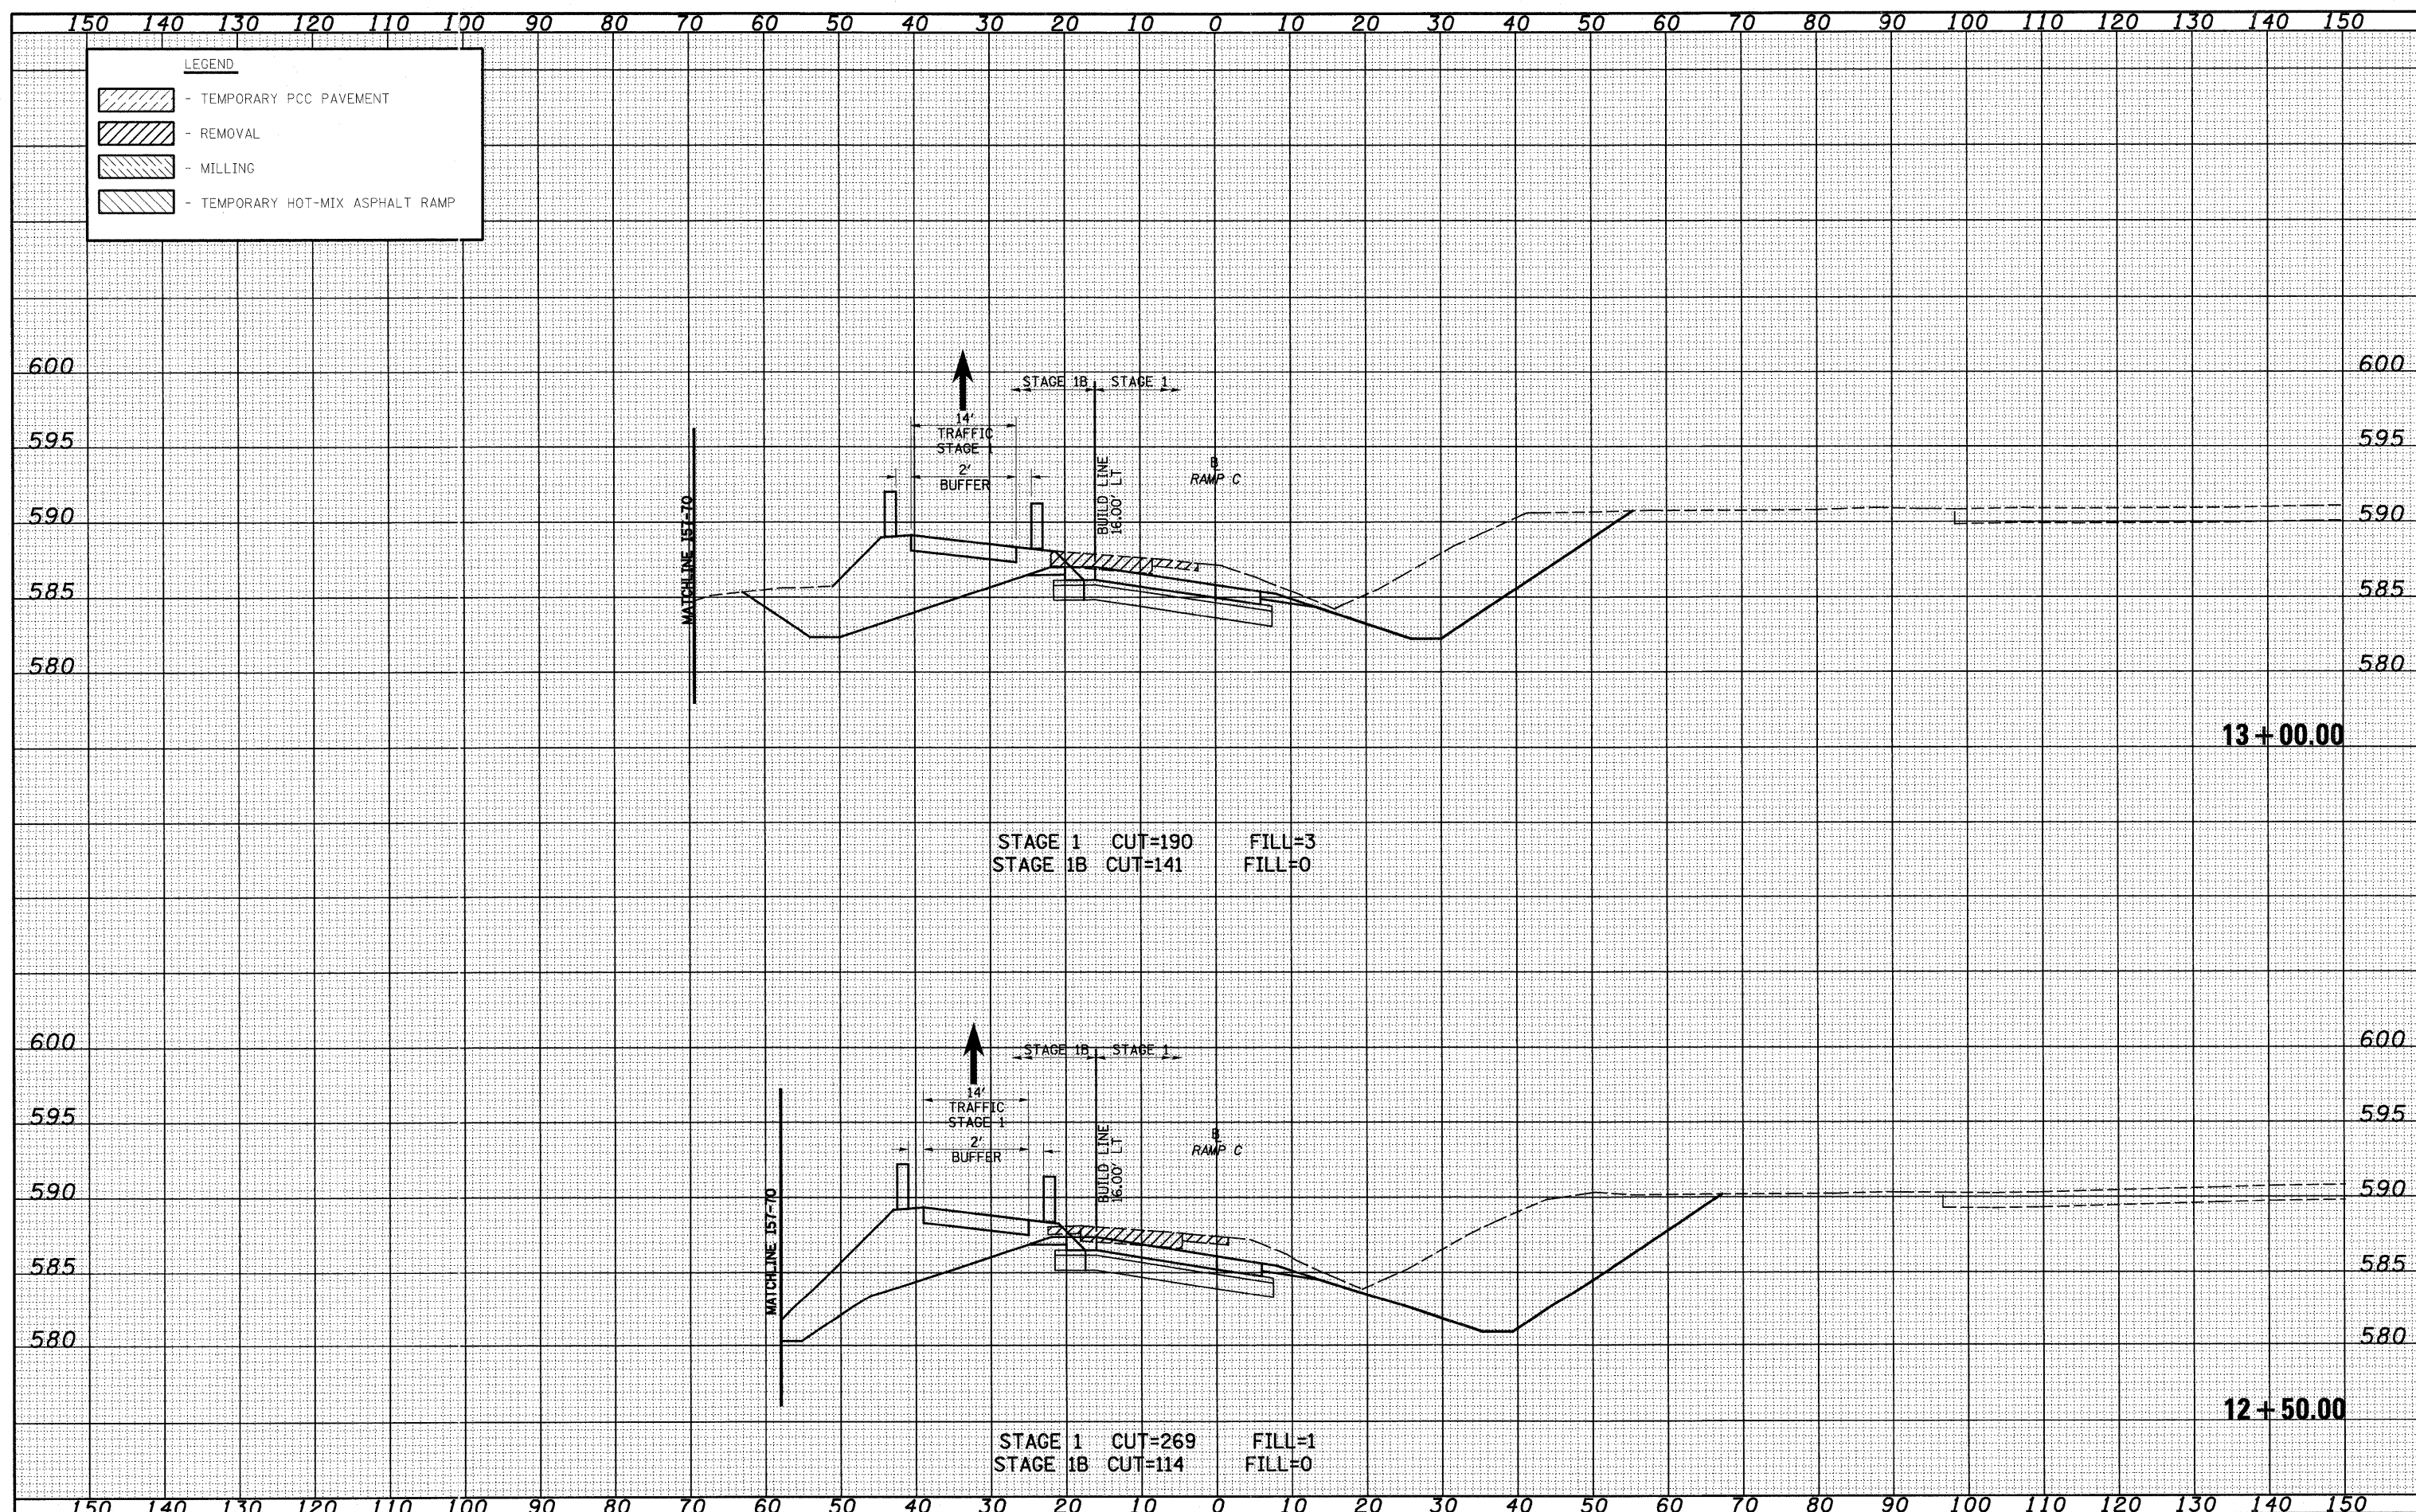

STAGE 1 CUT=190 FILL=3
 STAGE 1B CUT=141 FILL=0

STAGE 1 CUT=269 FILL=1
 STAGE 1B CUT=114 FILL=0

FILE NAME = S:\p\p\03\007253-70\p\p\stage1.dgn
 PLOT SCALE = 20.0000' / IN.
 PLOT DATE = 6/24/2010

USER NAME = Linda
 DESIGNED - JWS
 DRAWN - LEC
 CHECKED - BRM
 DATE - 11-05-07

REVISED -
 REVISED -
 REVISED -
 REVISED -

**STATE OF ILLINOIS
 DEPARTMENT OF TRANSPORTATION**

MAINTENANCE OF TRAFFIC, FAYETTE RAMP C (STAGE 1)

SCALE: 1"=10' SHEET NO. 6 OF 14 SHEETS STA. 12+50.00 TO STA. 13+00.00

F.A.I. RTE. 57/70	SECTION (25-3)I-6	COUNTY EFFINGHAM	TOTAL SHEETS 839	SHEET NO. 804
CONTRACT NO. 74293			ILLINOIS FED. AID PROJECT	