


DATE	
BY	
FINAL SURVEY	
SURVEYED	
NOTE BOOK	
TEMPLATE	
AREAS	
CHECKED	
NO.	

DATE	
BY	
ORIGINAL SURVEY	
SURVEYED	
NOTE BOOK	
TEMPLATE	
AREAS	
CHECKED	
NO.	

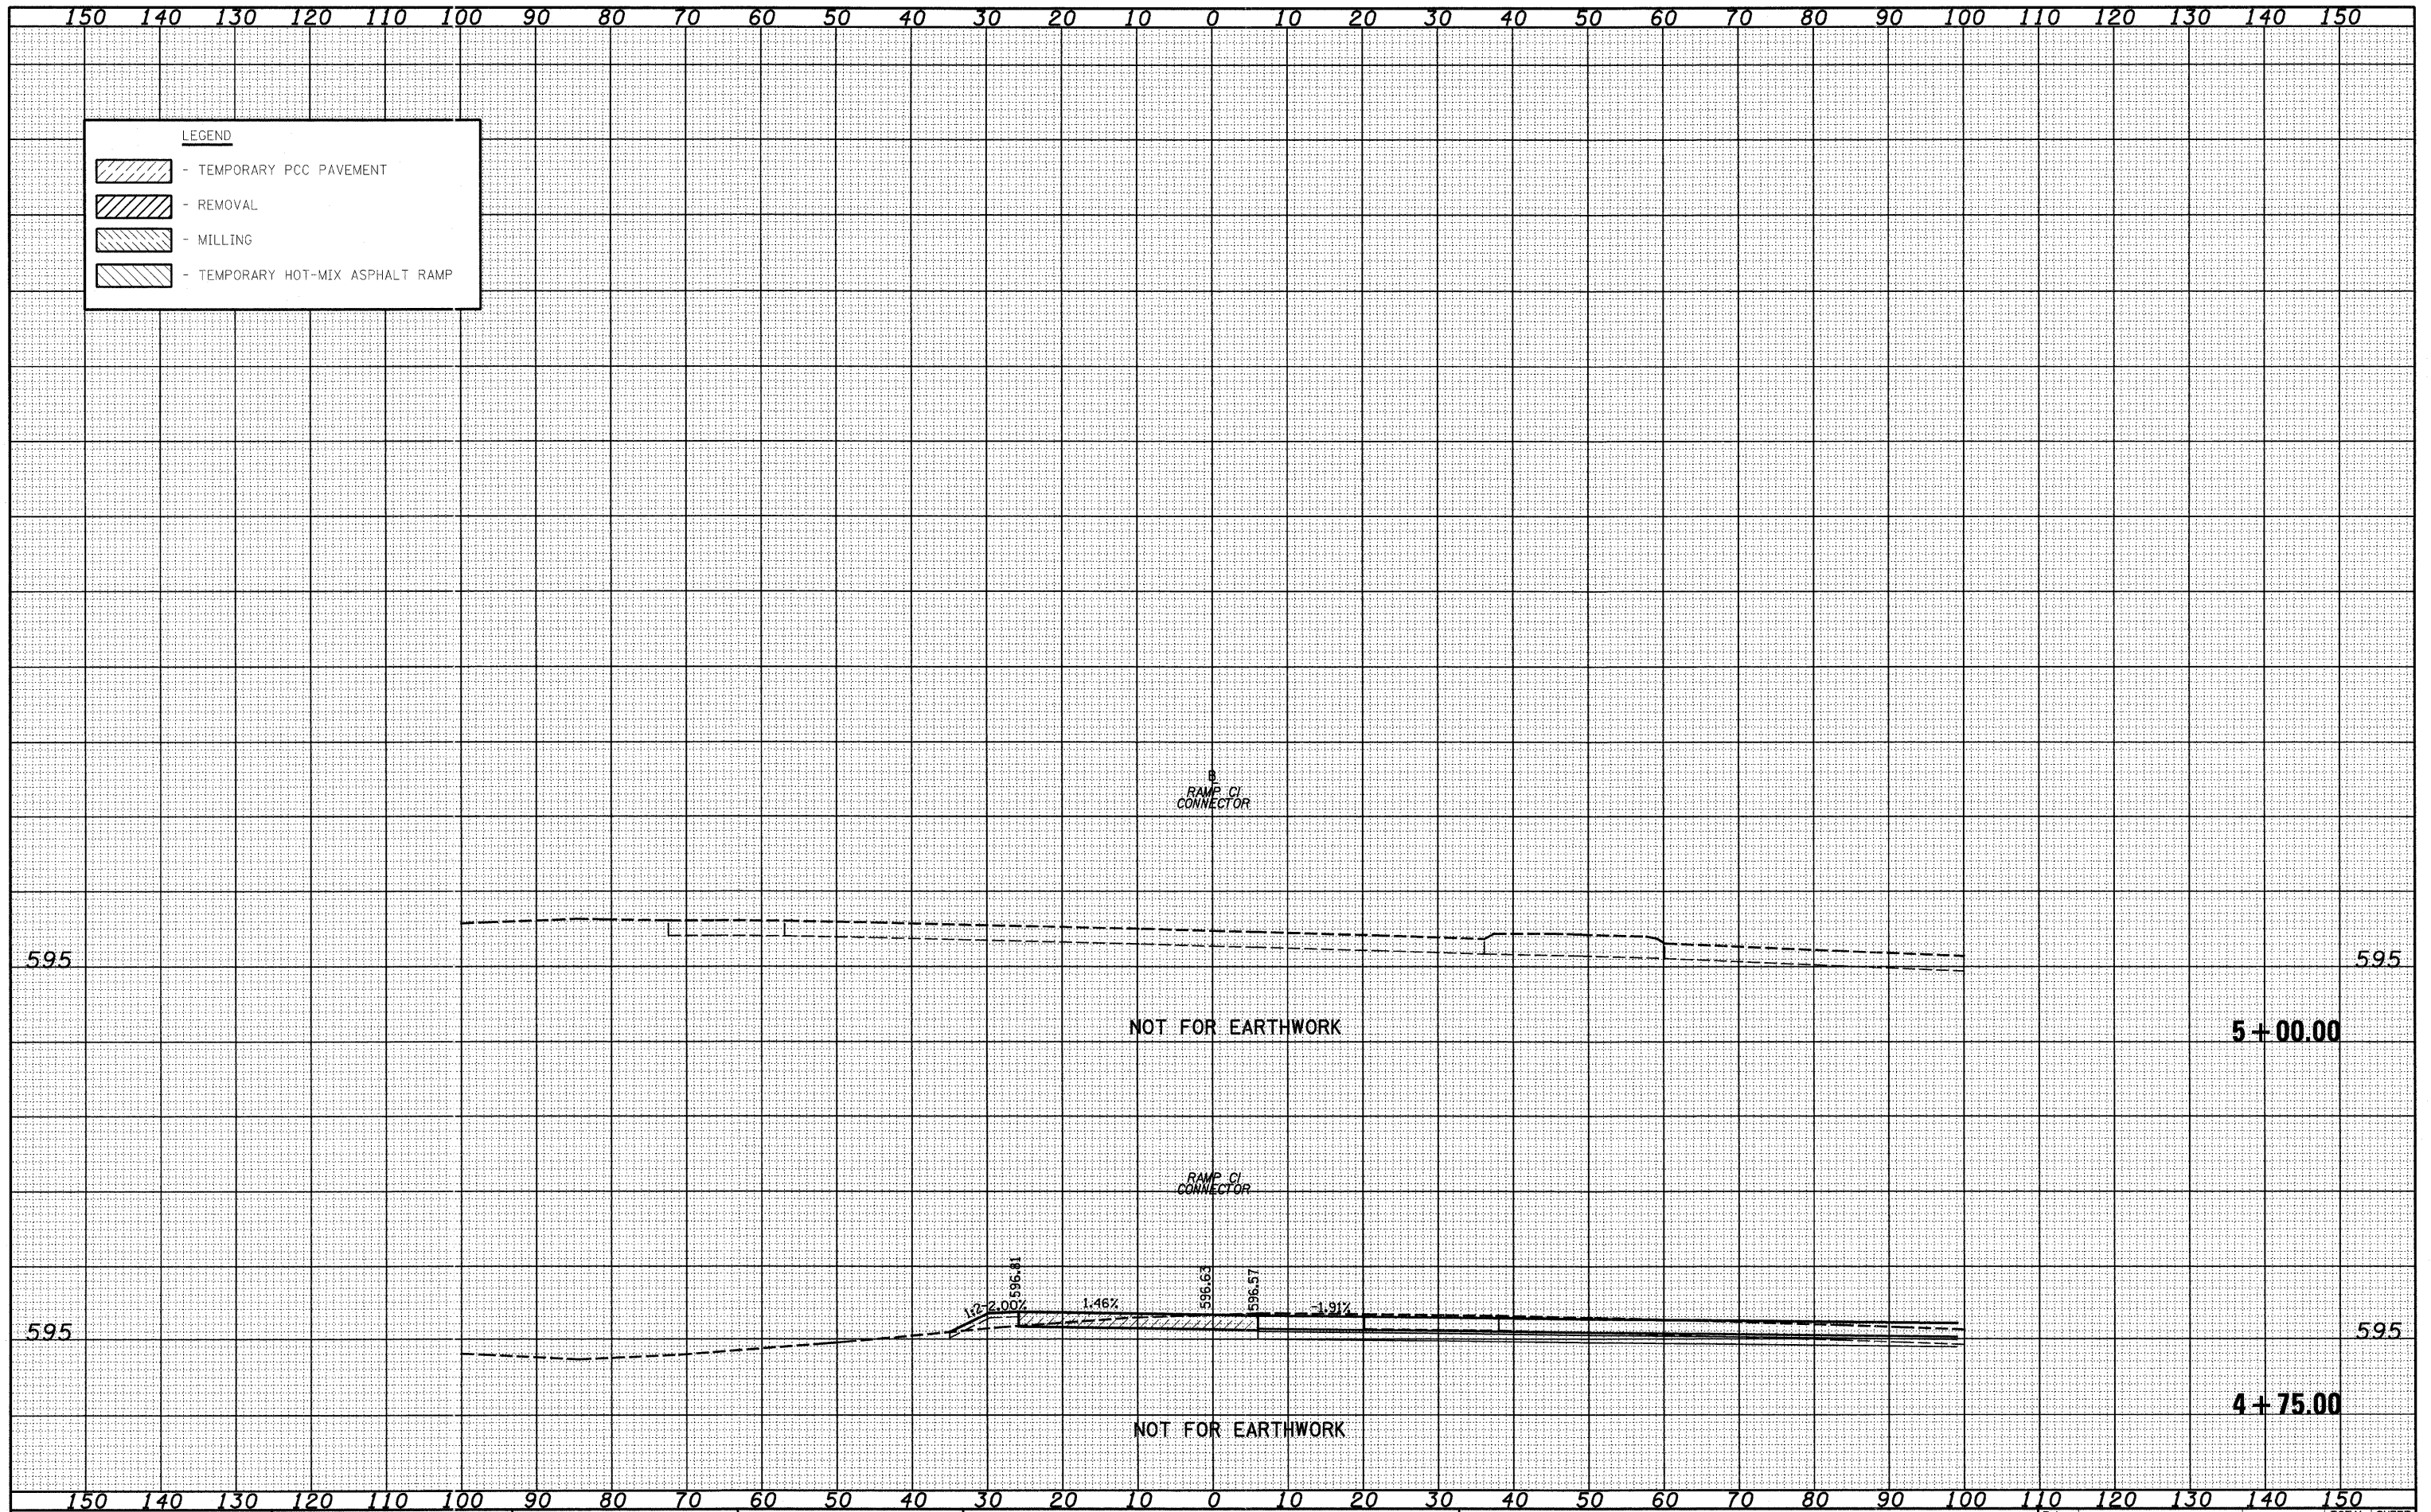

FILE NAME = S:\Projects\403-00072_57-70\dgn\Fayette\1\stf\FAYCONK2.dgn

USER NAME = Linda
 PLOT SCALE = 20,0000' / IN.
 PLOT DATE = 6/24/2010

DESIGNED - BRM
 DRAWN - LEC
 CHECKED - JWS
 DATE - 11-05-07

REVISED -
 REVISED -
 REVISED -
 REVISED -

**STATE OF ILLINOIS
 DEPARTMENT OF TRANSPORTATION**

CROSS SECTIONS FAYETTE AVE. - RAMP C1 TEMPORARY CONNECTOR

SCALE: 1"=10' SHEET NO. 7 OF 7 SHEETS STA. 4+75.00 TO STA. 5+00.00

F.A. RTE. 57/70	SECTION (25-3)I-6	COUNTY EFFINGHAM	TOTAL SHEETS 839	SHEET NO. 819
FED. ROAD DIST. NO. ILLINOIS FED. AID PROJECT			CONTRACT NO. 74293	