


DATE	
BY	
FINAL SURVEY	
SURVEYED	
PLOTTED	
TEMPLATE	
NOTE BOOK	
AREAS CHECKED	
NO.	

DATE	
BY	
ORIGINAL SURVEY	
SURVEYED	
PLOTTED	
TEMPLATE	
NOTE BOOK	
AREAS CHECKED	
NO.	

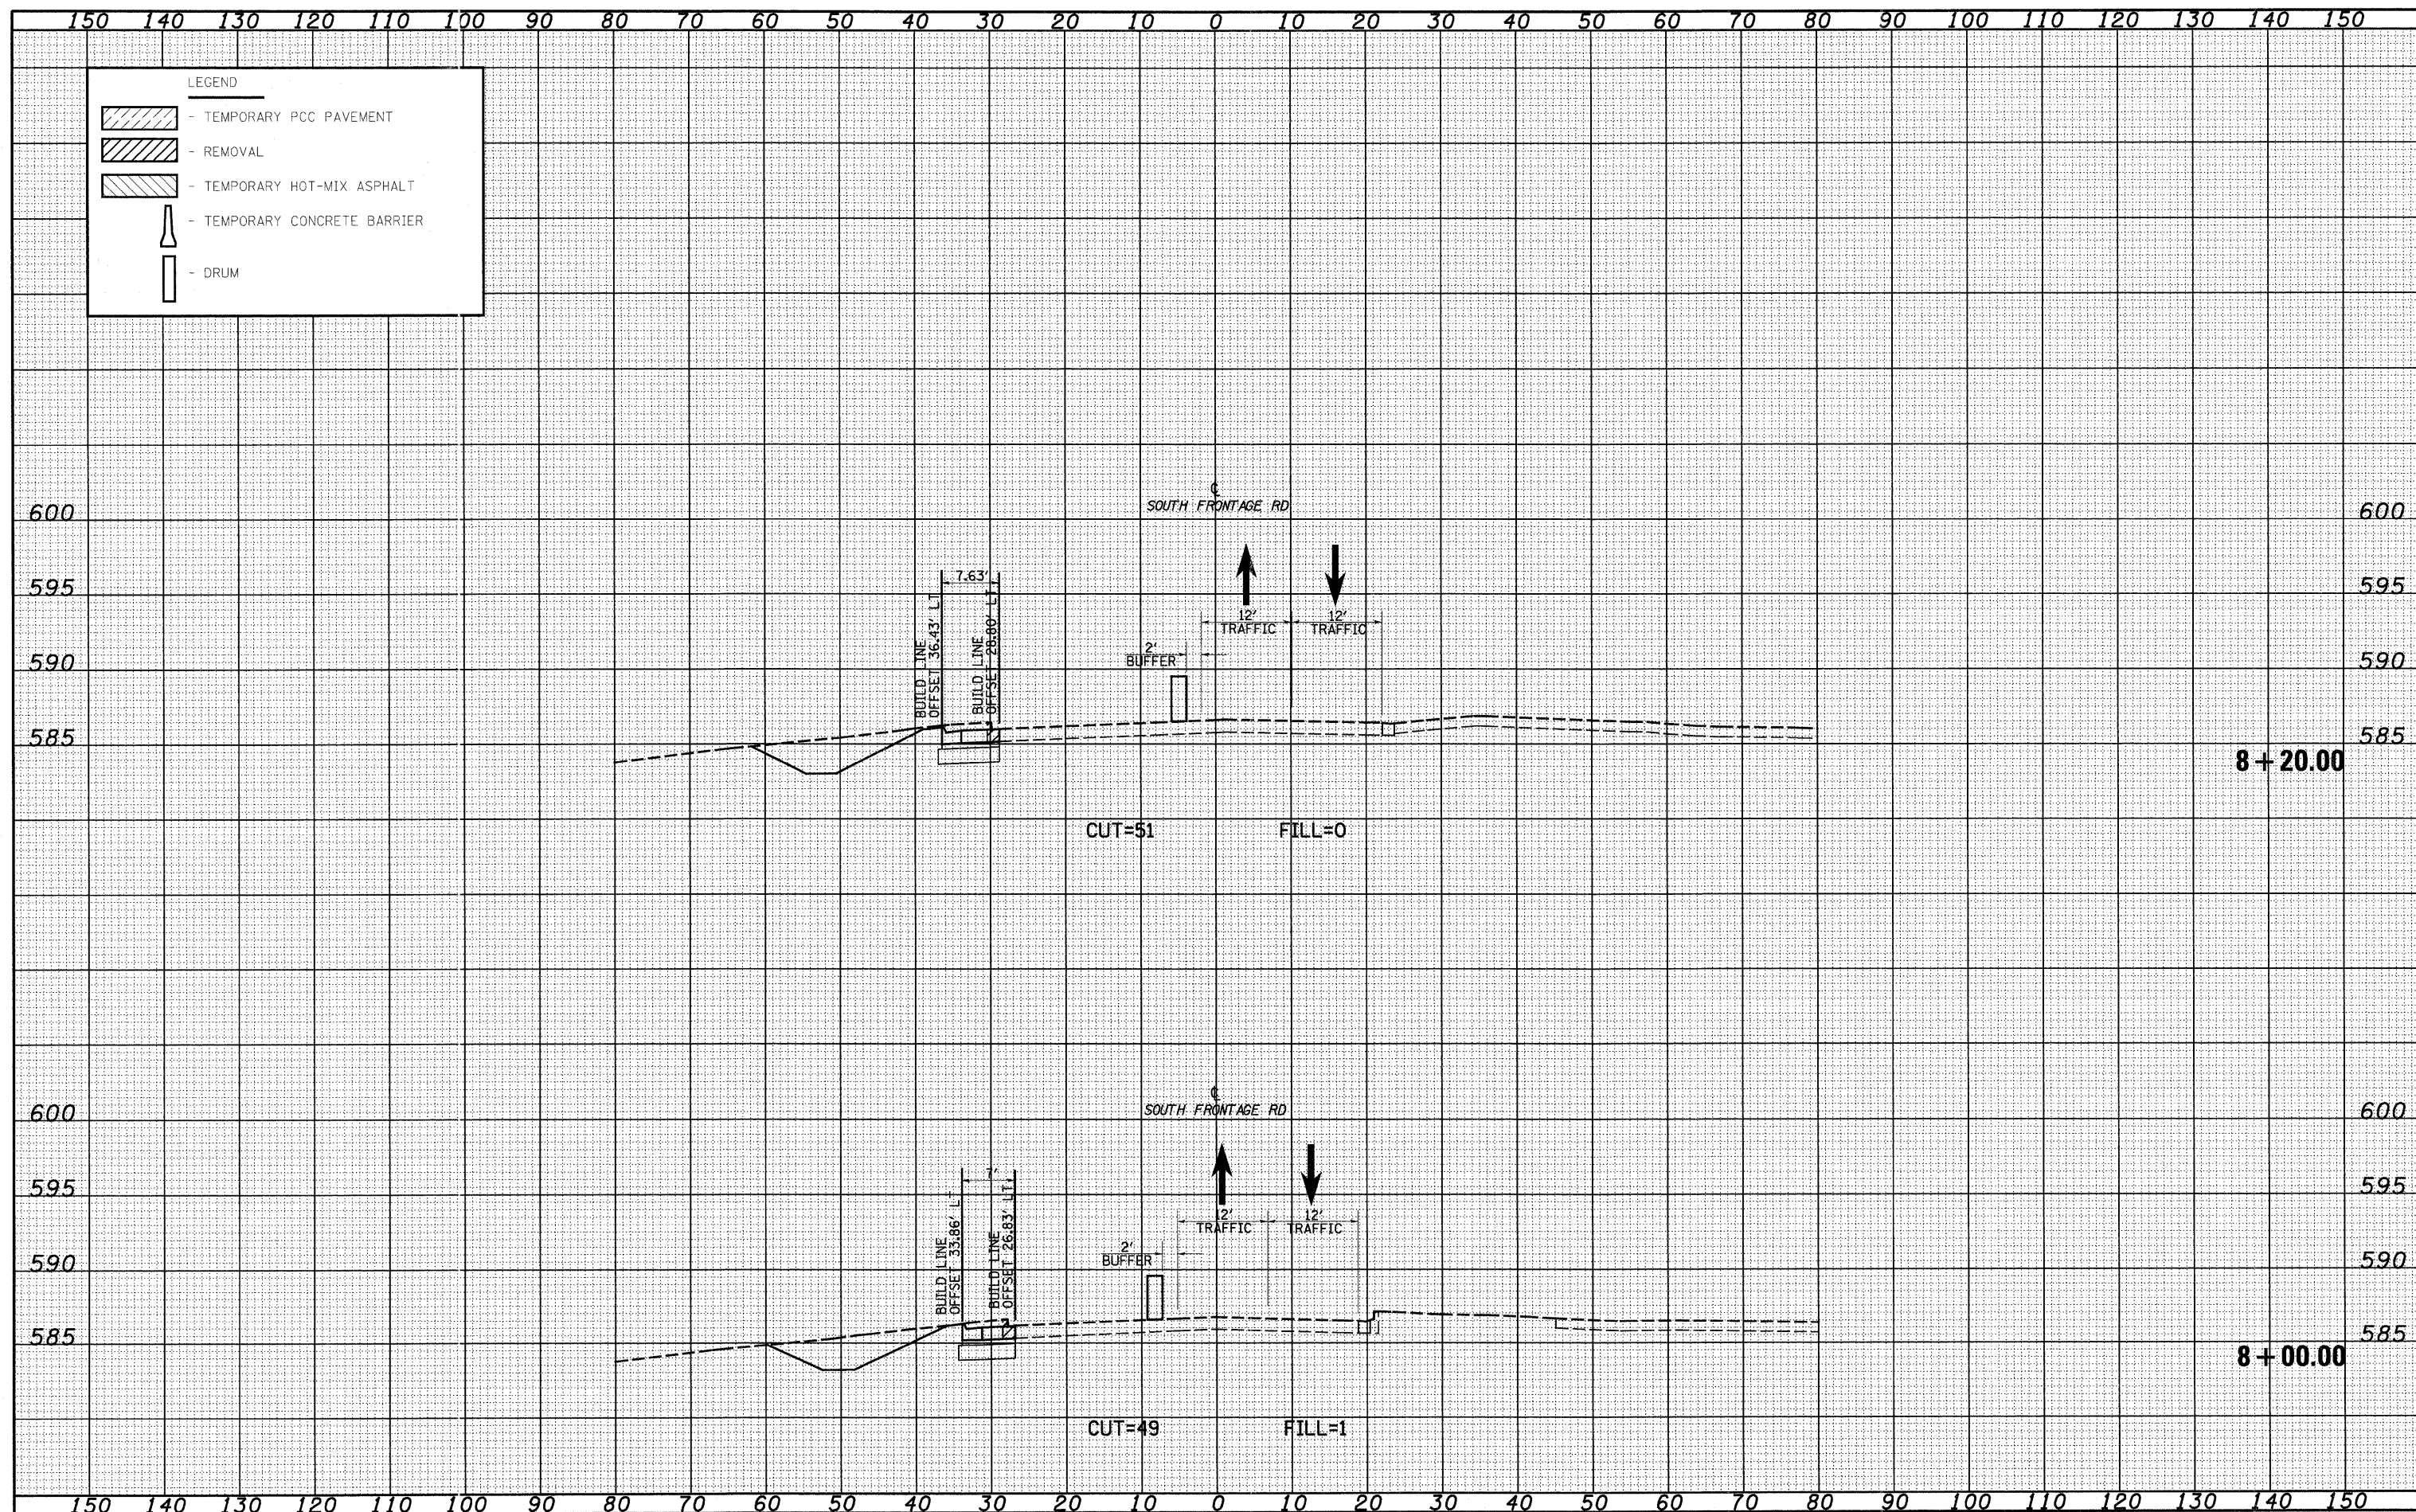

FILE NAME = S:\Projects\103-00072-ST-T0\dgn\F0911e\ssd\ILLR_S_MOT_S1.dgn
 USER NAME = Linda
 DESIGNED - JWS
 DRAWN - LEC
 CHECKED - BRM
 DATE - 6/24/2010

DESIGNED - JWS
 DRAWN - LEC
 CHECKED - BRM
 DATE - 6/24/2010

REVISED -
 REVISED -
 REVISED -
 REVISED -

STATE OF ILLINOIS
 DEPARTMENT OF TRANSPORTATION

MAINTENANCE OF TRAFFIC, SOUTH FRONTAGE ROAD (STAGE 1)
 SCALE: 1"=10'
 SHEET NO. 1 OF 4 SHEETS
 STA. 8+00.00 TO STA. 8+20.00

F.A. RTE. 157/70
 SECTION (25-31)-6
 COUNTY EFFINGHAM
 CONTRACT NO. 74293

TOTAL SHEETS 839
 SHEET NO. 824
 ILLINOIS FED. AID PROJECT