


DATE	
BY	
ORIGINAL SURVEY	
SURVEYED	
NOTE BOOK	
TEMP. AREAS	
PLATE	
AREAS CHECKED	
NO.	

DATE	
BY	
ORIGINAL SURVEY	
SURVEYED	
NOTE BOOK	
TEMP. AREAS	
PLATE	
AREAS CHECKED	
NO.	

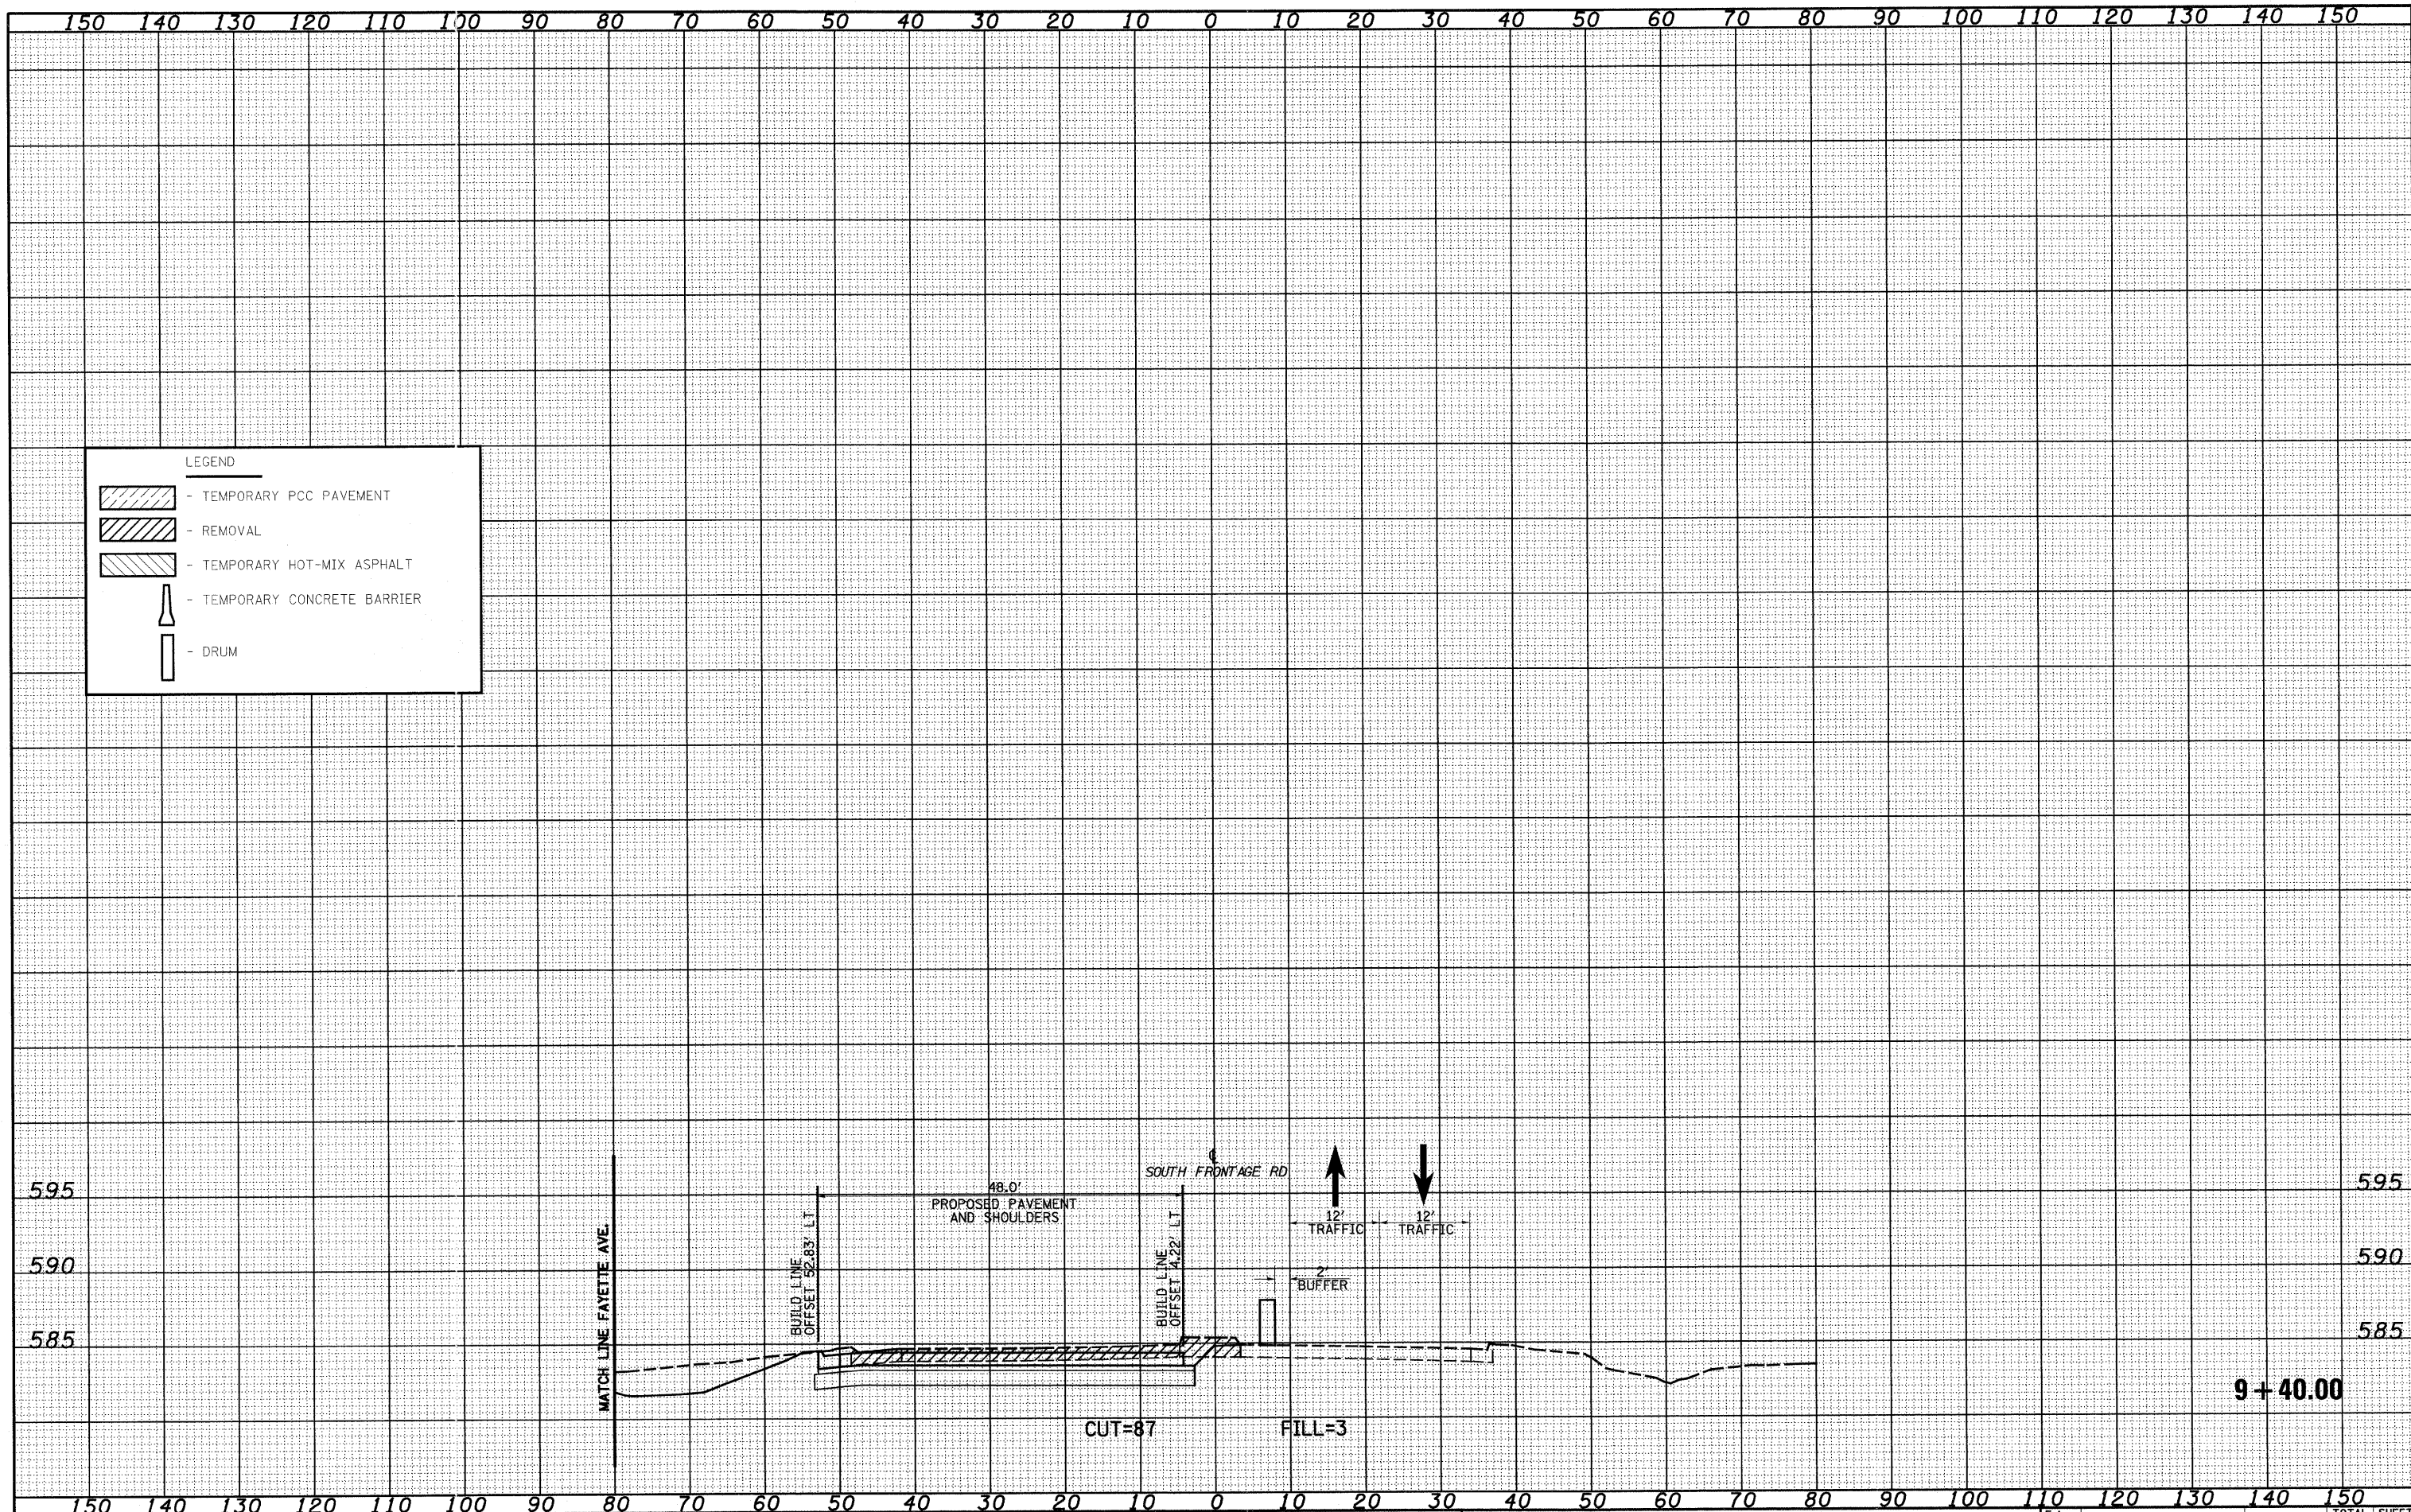

FILE NAME = S:\Projects\403-00072_57-70\ dgn\Fayette\wash\LINKS_M01.sldgn

USER NAME = Linda
 PLOT SCALE = 20.0000' / IN.
 PLOT DATE = 6/24/2010

DESIGNED - JWS
 DRAWN - LEC
 CHECKED - BRM
 DATE -

REVISED -
 REVISED -
 REVISED -
 REVISED -

**STATE OF ILLINOIS
 DEPARTMENT OF TRANSPORTATION**

MAINTENANCE OF TRAFFIC, SOUTH FRONTAGE ROAD (STAGE 1)
 SCALE: 1"=10' SHEET NO. 4 OF 4 SHEETS STA. 9+40.00 TO STA. 9+40.00

F.A. RTE.	SECTION	COUNTY	TOTAL SHEETS	SHEET NO.
157/70	(25-3)-6	EFFINGHAM	839	827
CONTRACT NO. 74293			ILLINOIS FED. AID PROJECT	