


NOTES  
 ANY TRAFFIC CONTROL NOT SHOWN SHALL BE PER 701321 AND AS DIRECTED BY THE ENGINEER.  
 THE EASTBOUND LANE CLOSURE SHALL BE THE MIRROR OF THE WESTBOUND LANE CLOSURE.

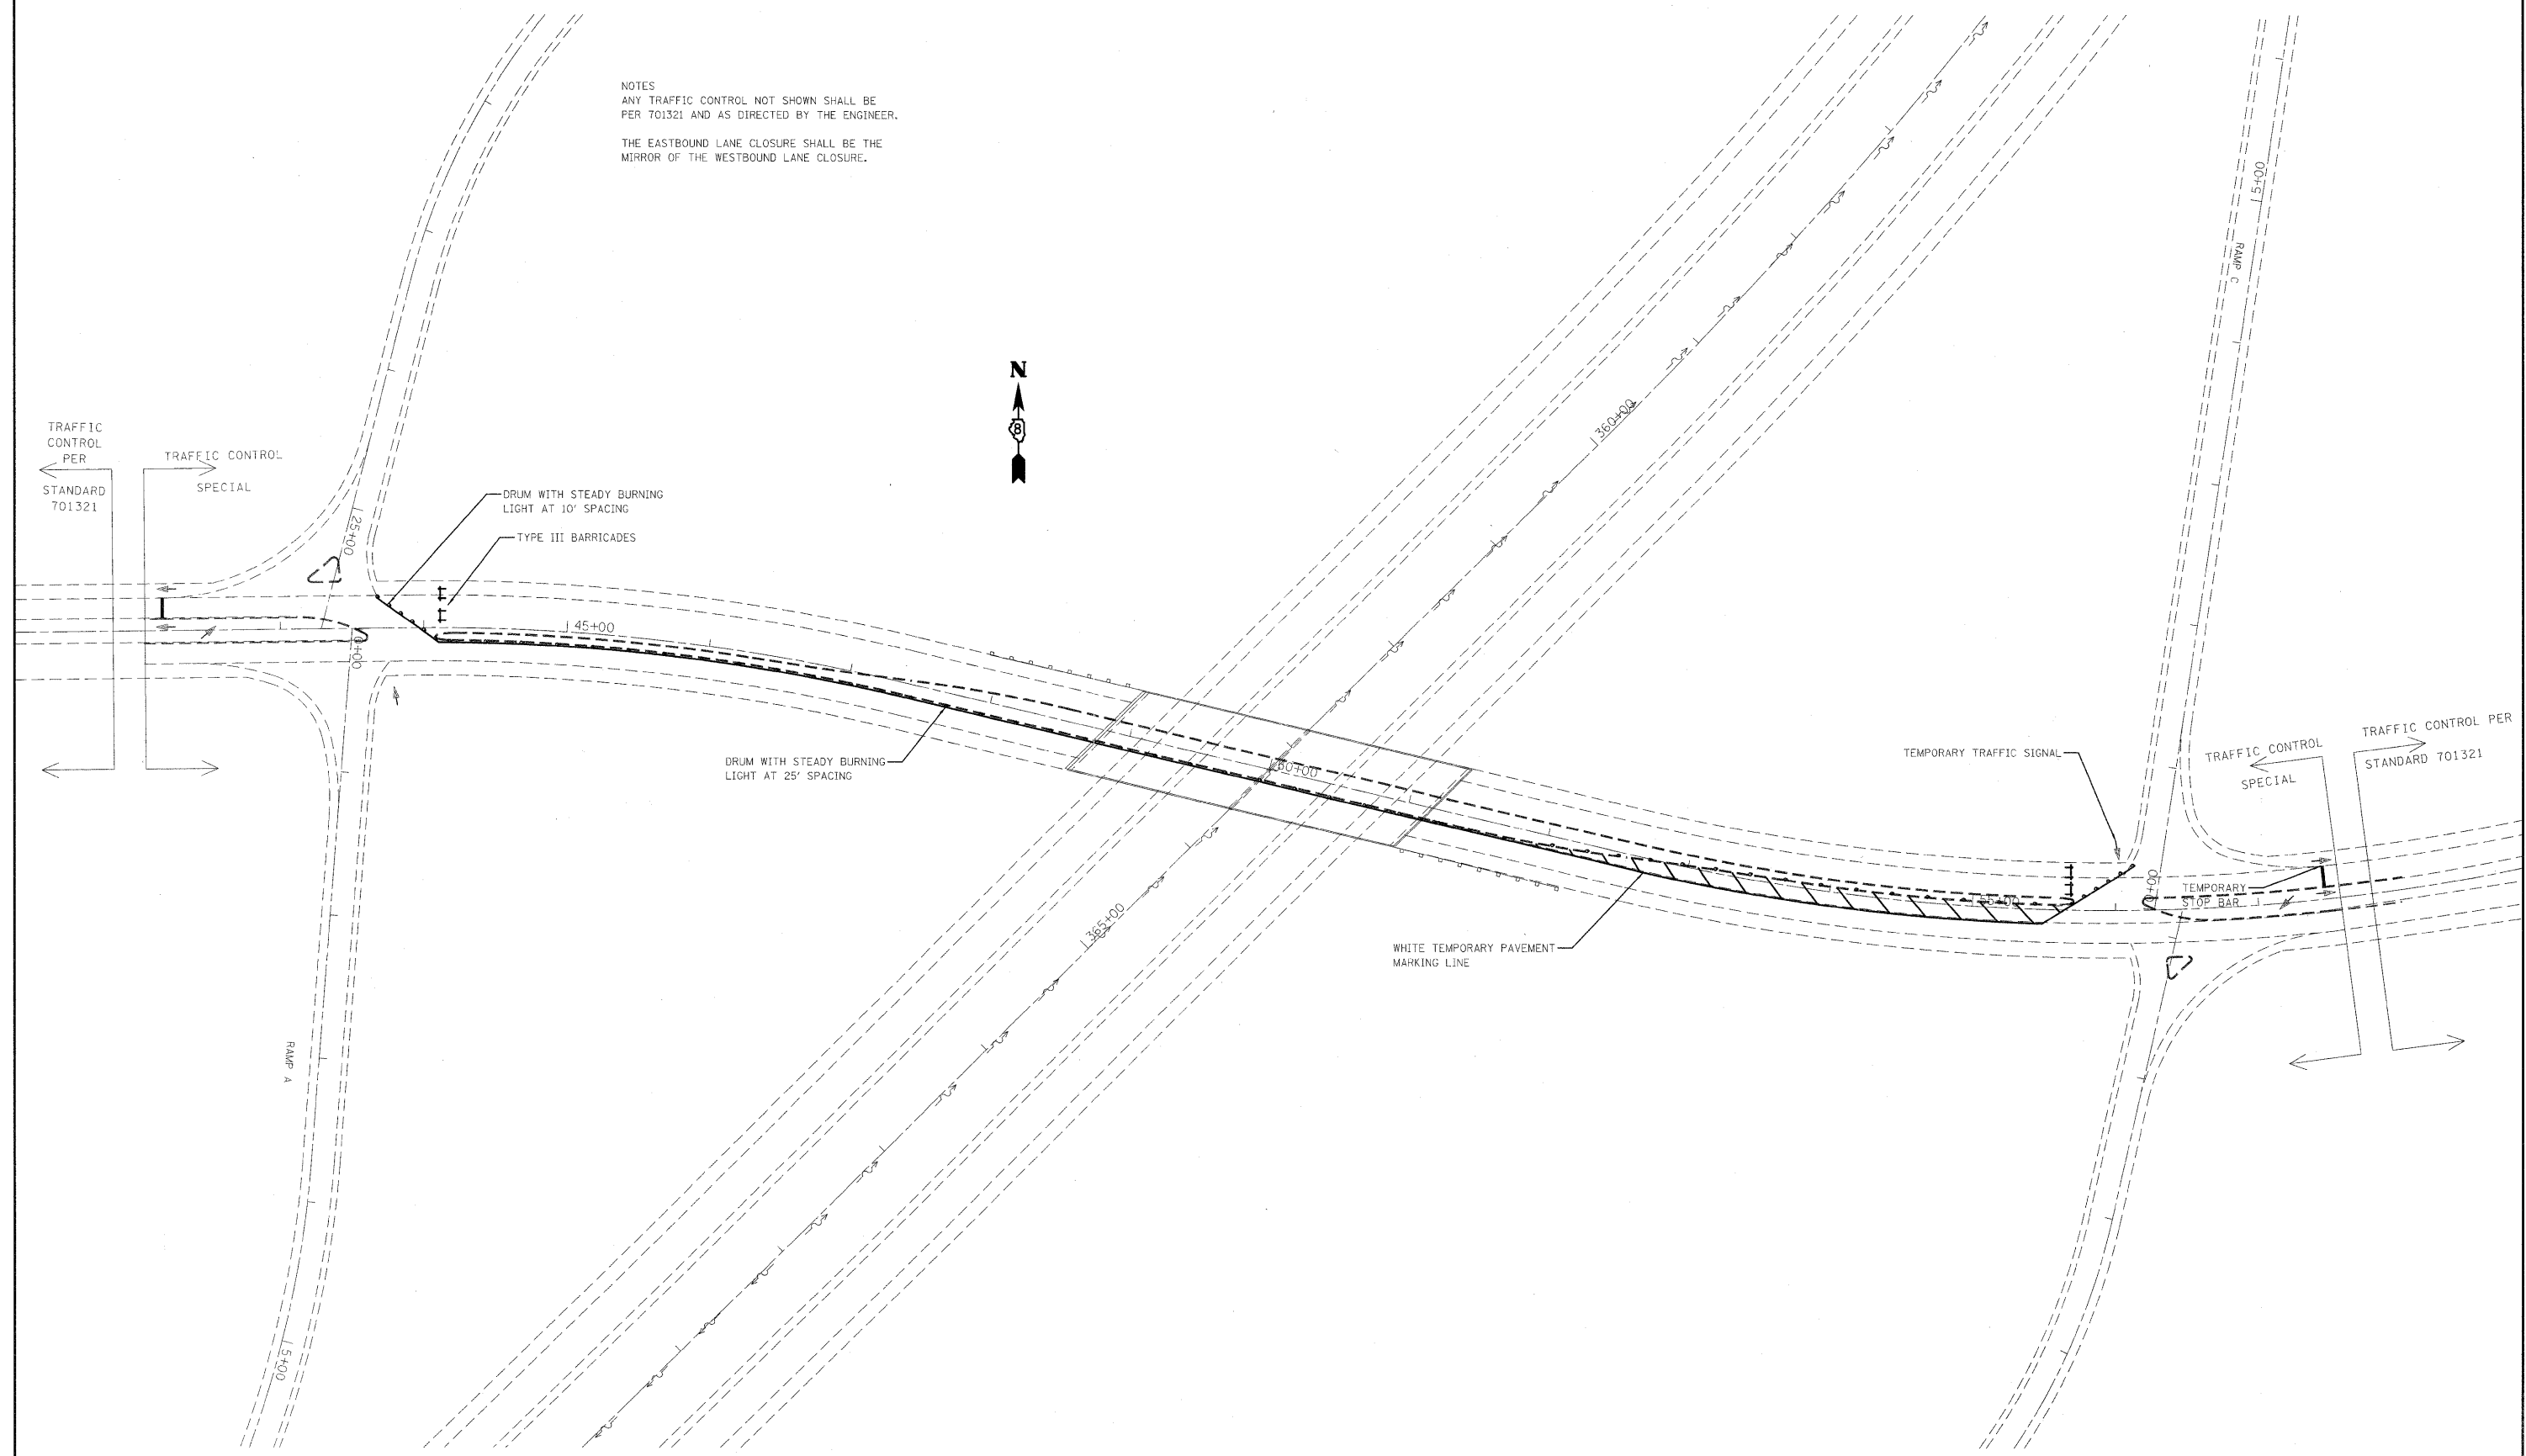

Added Sheet 9-1-10

FILE NAME =	USER NAME = bergmd	DESIGNED -	REVISED -	<b>STATE OF ILLINOIS DEPARTMENT OF TRANSPORTATION</b>	<b>TRAFFIC CONTROL SPECIAL</b>	F.A.I. RTE.	SECTION	COUNTY	TOTAL SHEETS	SHEET NO.
o:\pw\work\p\dot\bergmd\00128605\0876681-sht-plan.dgn	11-sht-plan.dgn	DRAWN -	REVISED -			55	60-3RS-1, 60-13HB, 3HB-111	MADISON	123	190
PLOT SCALE = 50.0000' / IN.		CHECKED -	REVISED -			CONTRACT NO. 76601				
PLOT DATE = 8/31/2010		DATE -	REVISED -			FED. ROAD DIST. NO. ILLINOIS FED. AID PROJECT				
SCALE: _____ SHEET NO. 4 OF 4 SHEETS STA. _____ TO STA. _____										