
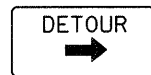



NOTES

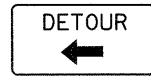


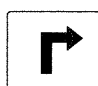
1. DETOUR SIGNS REQUIRED WILL BE SUPPLIED TO THE CONTRACTOR BY I.D.O.T.
2. THE CONTRACTOR SHALL FURNISH THE POSTS AND ERECT SIGNS AT THE LOCATIONS SHOWN ON THIS SHEET, AS DIRECTED BY THE R.E./R.T. THE POSTS SHALL REMAIN THE PROPERTY OF THE CONTRACTOR.
3. THE CONTRACTOR SHALL GIVE I.D.O.T., BUREAU OF OPERATIONS TWO WEEKS NOTICE FOR SIGNS. THE CONTRACTOR SHALL PICK UP THE SIGNS AT THE T.M. BUILDING IN FAIRVIEW HGTS., AND RETURN THEM UPON COMPLETION OF THE CONTRACT. CONTACT JEAN SLAPE 346-3289
4. THE ABOVE NOTED WORK SHALL BE PAID FOR AT THE CONTRACT UNIT PRICE, LUMP SUM, FOR DETOUR SIGNING AND NO OTHER COMPENSATION WILL BE ALLOWED.
5. SIGN SPACING WILL BE 400' OR TO FIT FIELD CONDITIONS.
6. THE HEIGHT TO THE BOTTOM OF THE LOWEST SIGN SHALL NOT BE LESS THAN 6'.
7. THE CONTRACTOR SHALL FURNISH ADVANCE WARNING SIGNS, ROAD CLOSURE SIGNS, MESSAGE BOARD, AND TYPE 3 BARRICADES.
8. ALL ADVANCE WARNING SIGNS SHALL BE 48" FLUORESCENT ORANGE WITH FLASHING LIGHTS.


SIGNS REQUIRED

TO BE PROVIDED BY IDOT

- (A)  (2)
- (B)  (3)
- (C)  (4)

TO BE PROVIDED BY CONTRACTOR

- (D)  (5)
- (E)  (3)
- (F)  (2)
- (G)  (2)

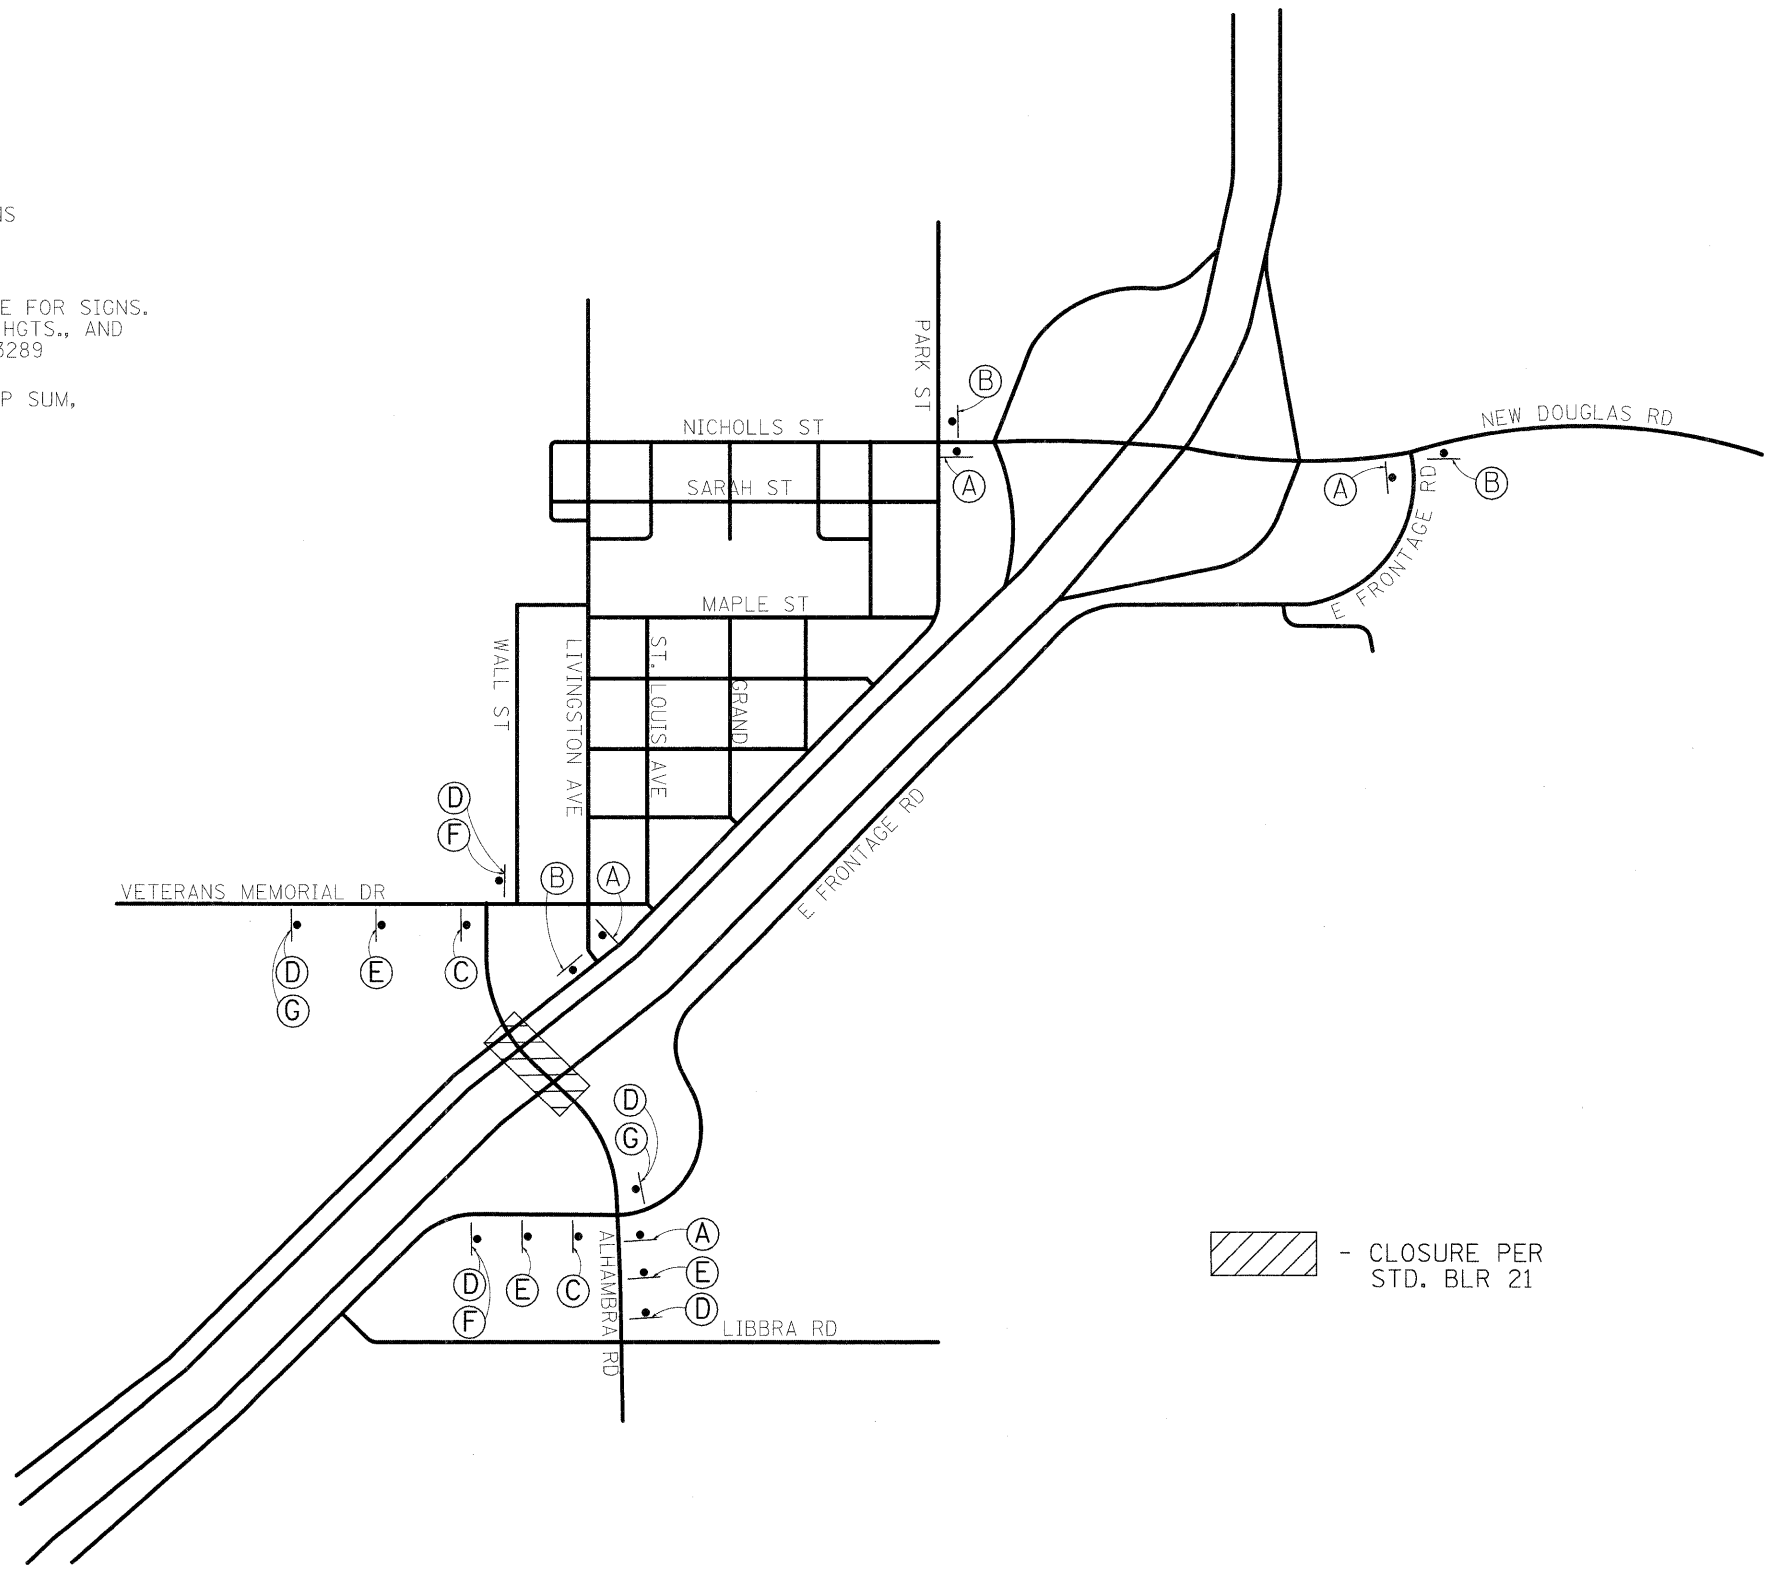

 - CLOSURE PER STD. BLR 21

FILE NAME =	USER NAME = dintelmanjn	DESIGNED -	REVISED -	<b>STATE OF ILLINOIS DEPARTMENT OF TRANSPORTATION</b>	<b>DETOUR SIGNING</b>	F.A.I. RTE. 55	SECTION 60-3RS-1,60-13HB,3HB-1II	COUNTY MADISON	TOTAL SHEETS 123	SHEET NO. 19C
o:\pwork\WIDOT\INTEL\MAN\JN\d0128605	d076601-shit-plan.dgn	DRAWN -	REVISED -							
	PLOT SCALE = 50,0000' / 1" IN.	CHECKED -	REVISED -		SCALE: _____	SHEET NO. OF SHEETS	STA. _____	TO STA. _____	CONTRACT NO. 76601	
	PLOT DATE = 6/25/2018	DATE -	REVISED -		FED. ROAD DIST. NO. ILLINOIS FED. AID PROJECT					