


MATCHLINE STA. 434+00

MATCHLINE STA. 419+00

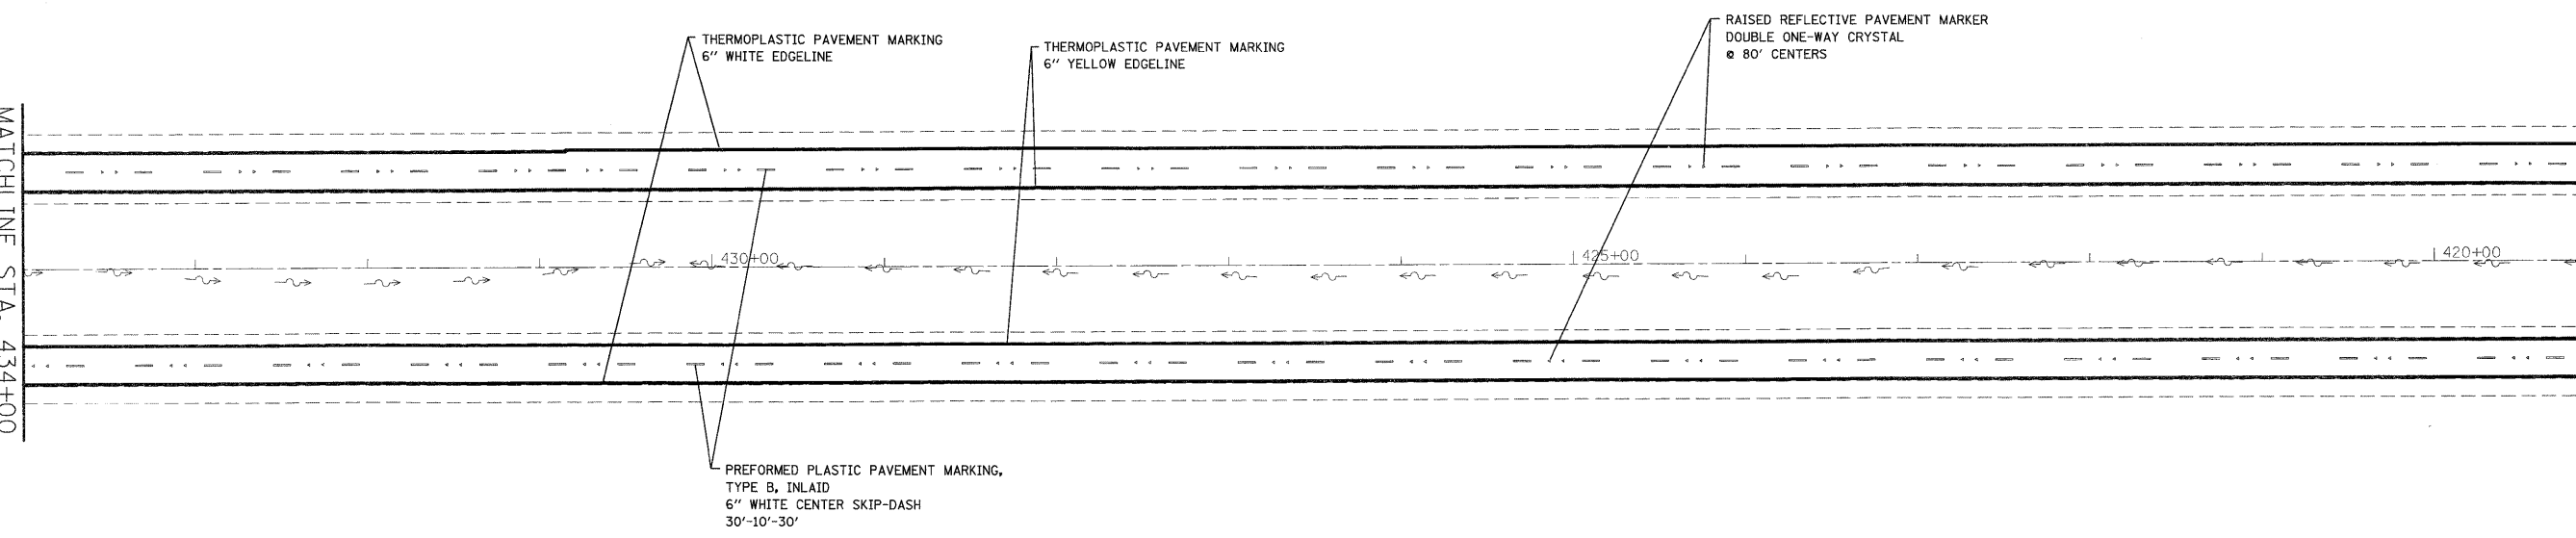


THERMOPLASTIC PAVEMENT MARKING
6" WHITE EDGELINE

THERMOPLASTIC PAVEMENT MARKING
6" YELLOW EDGELINE

RAISED REFLECTIVE PAVEMENT MARKER
DOUBLE ONE-WAY CRYSTAL
@ 80' CENTERS

PREFORMED PLASTIC PAVEMENT MARKING,
TYPE B, INLAID
6" WHITE CENTER SKIP-DASH
30'-10'-30'

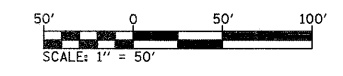

FILE NAME =	USER NAME = conoverpj	DESIGNED -	REVISD -
at:\pwork\pvidot\conoverpj\d0128685\d0	6601-shd-plan_1.dgn	DRAWN -	REVISD -
	PLOT SCALE = 52,9412' / IN.	CHECKED -	REVISD -
	PLOT DATE = 6/23/2010	DATE -	REVISD -

**STATE OF ILLINOIS
DEPARTMENT OF TRANSPORTATION**

PAVEMENT MARKING SHEETS

SCALE: 1" = 50' SHEET NO. 7 OF 27 SHEETS STA. 434+00 TO STA. 419+00

F.A.I. RTE.	SECTION	COUNTY	TOTAL SHEETS	SHEET NO.
55	60-3RS-1,60-(3HB,3HB-1)I	MADISON	123	53
CONTRACT NO. 76601				
FED. ROAD DIST. NO. - ILLINOIS FED. AID PROJECT				