


TYPICAL SMART TRAFFIC MONITORING SYSTEM (RAMPS)

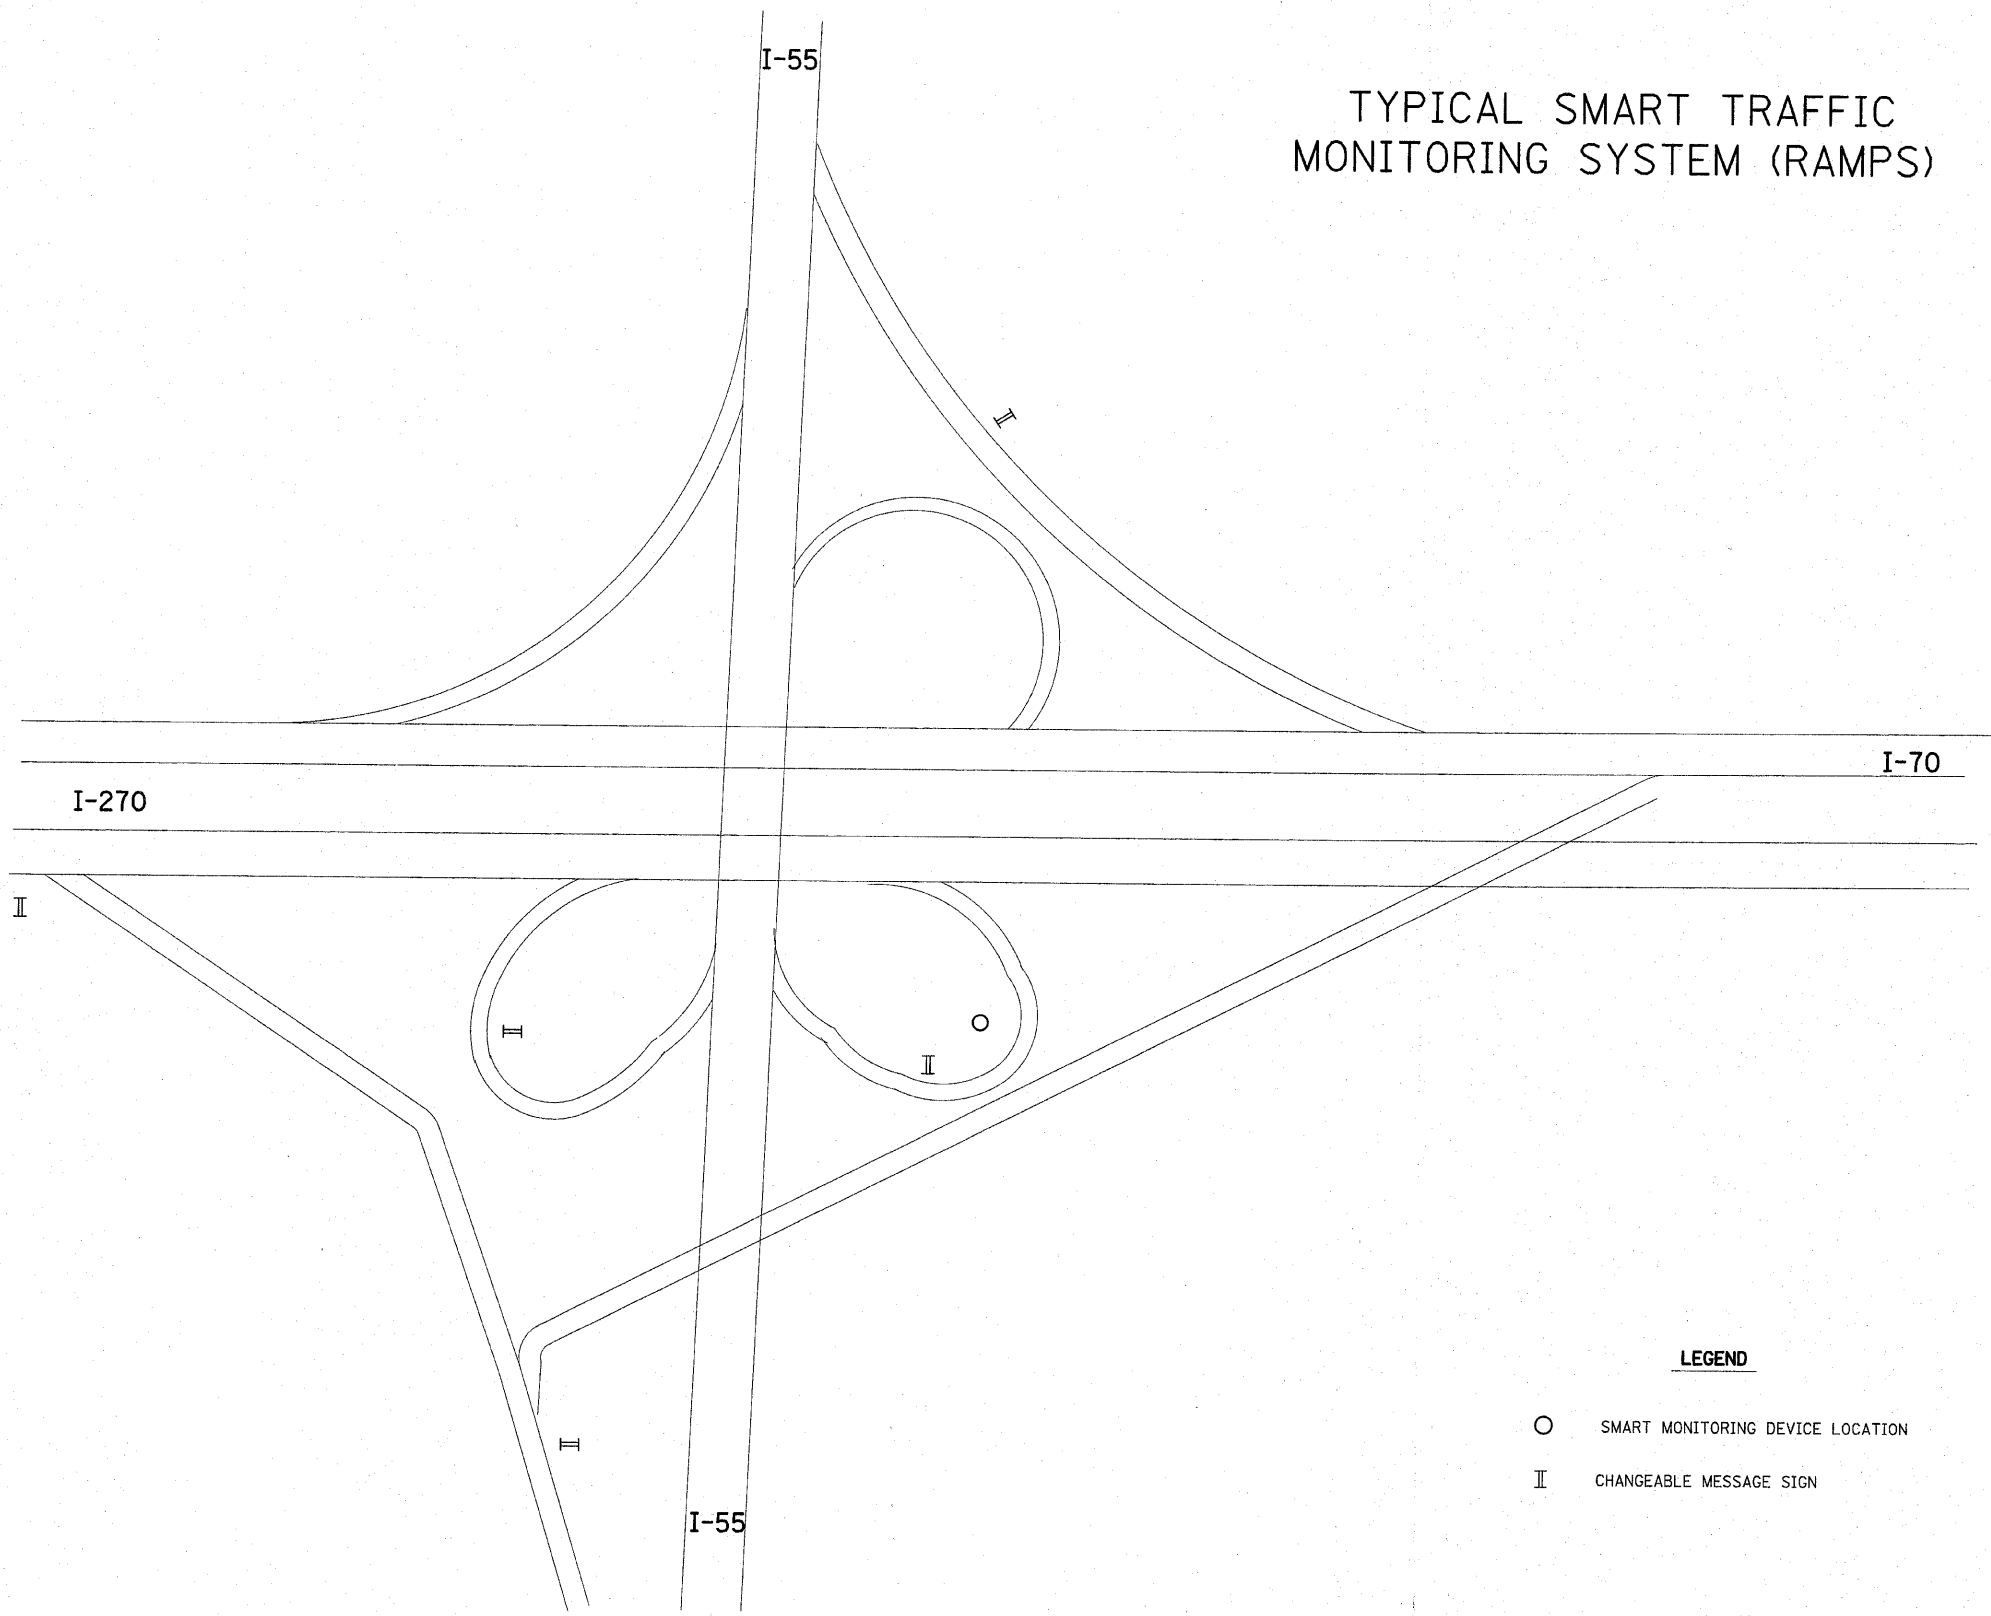

LEGEND

- SMART MONITORING DEVICE LOCATION
- II CHANGEABLE MESSAGE SIGN

FILE NAME =	USER NAME = karlesal	DESIGNED -	REVISED -	STATE OF ILLINOIS DEPARTMENT OF TRANSPORTATION	TYPICAL SMART TRAFFIC MONITORING SYSTEM (RAMPS)	F.A.I. RTE.	SECTION	COUNTY	TOTAL SHEETS	SHEET NO.
ct:\pw_work\p\idot\karlesal\0203678\df11001a.dgn		DRAWN -	REVISED -			55	60-(1,2)RS-2	MADISON	156	156C
PLOT SCALE = 50.000' / IN.		CHECKED -	REVISED -			CONTRACT NO. 76C93				
PLOT DATE = 8/31/2010		DATE -	REVISED -			FED. ROAD DIST. NO. ILLINOIS FED. AID PROJECT				
SCALE: _____ SHEET NO. _____ OF _____ SHEETS STA. _____ TO STA. _____						<i>Added Sheet 9-1-10</i>				