



PLAN	SURVEYED	BY	DATE
	PLOTTED		
	CHECKED		
	RT. OF WAY		
	CHECKED		
	NO.		
	CADD FILE NAME		

PROFILE	SURVEYED	BY	DATE
	PLOTTED		
	CHECKED		
	NO. NOTED		
	STRUCTURE		
	NOTATIONS		
	CHKD		

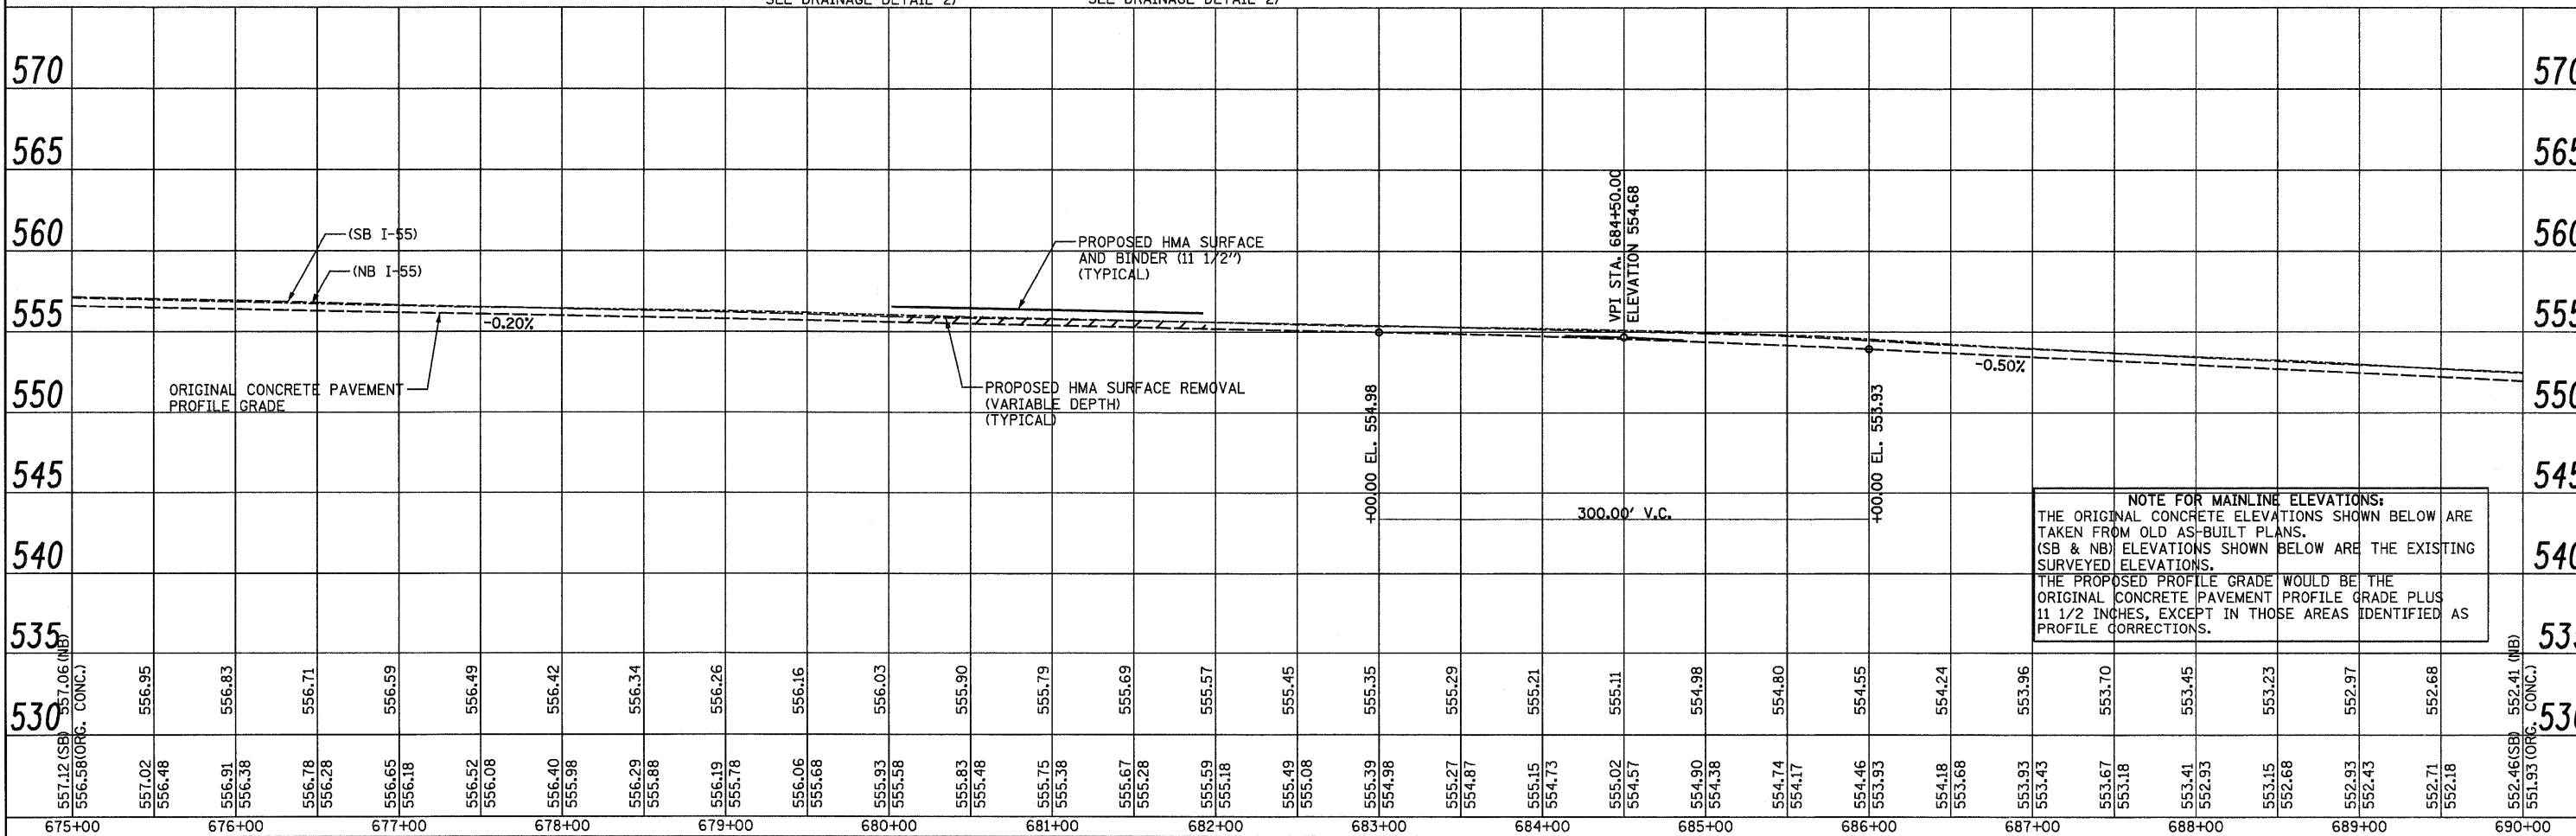

FILE NAME =	USER NAME = SJS	DESIGNED -	REVISED -	STATE OF ILLINOIS DEPARTMENT OF TRANSPORTATION	FAI ROUTE 55 (I-55)			F.A.I. RTE. 55	SECTION 60-(1,2)RS-2	COUNTY MADISON	TOTAL SHEETS 156	SHEET NO. 38
... \oad\0876C93-sht-plnprf1.dgn		DRAWN -	REVISED -		SCALE: 1"=50'	SHEET NO.	OF SHEETS	STA. 675+00 TO STA. 690+00	ILLINOIS FED. AID PROJECT			
		CHECKED -	REVISED -		CONTRACT NO. 76C93							
		DATE -	REVISED -									

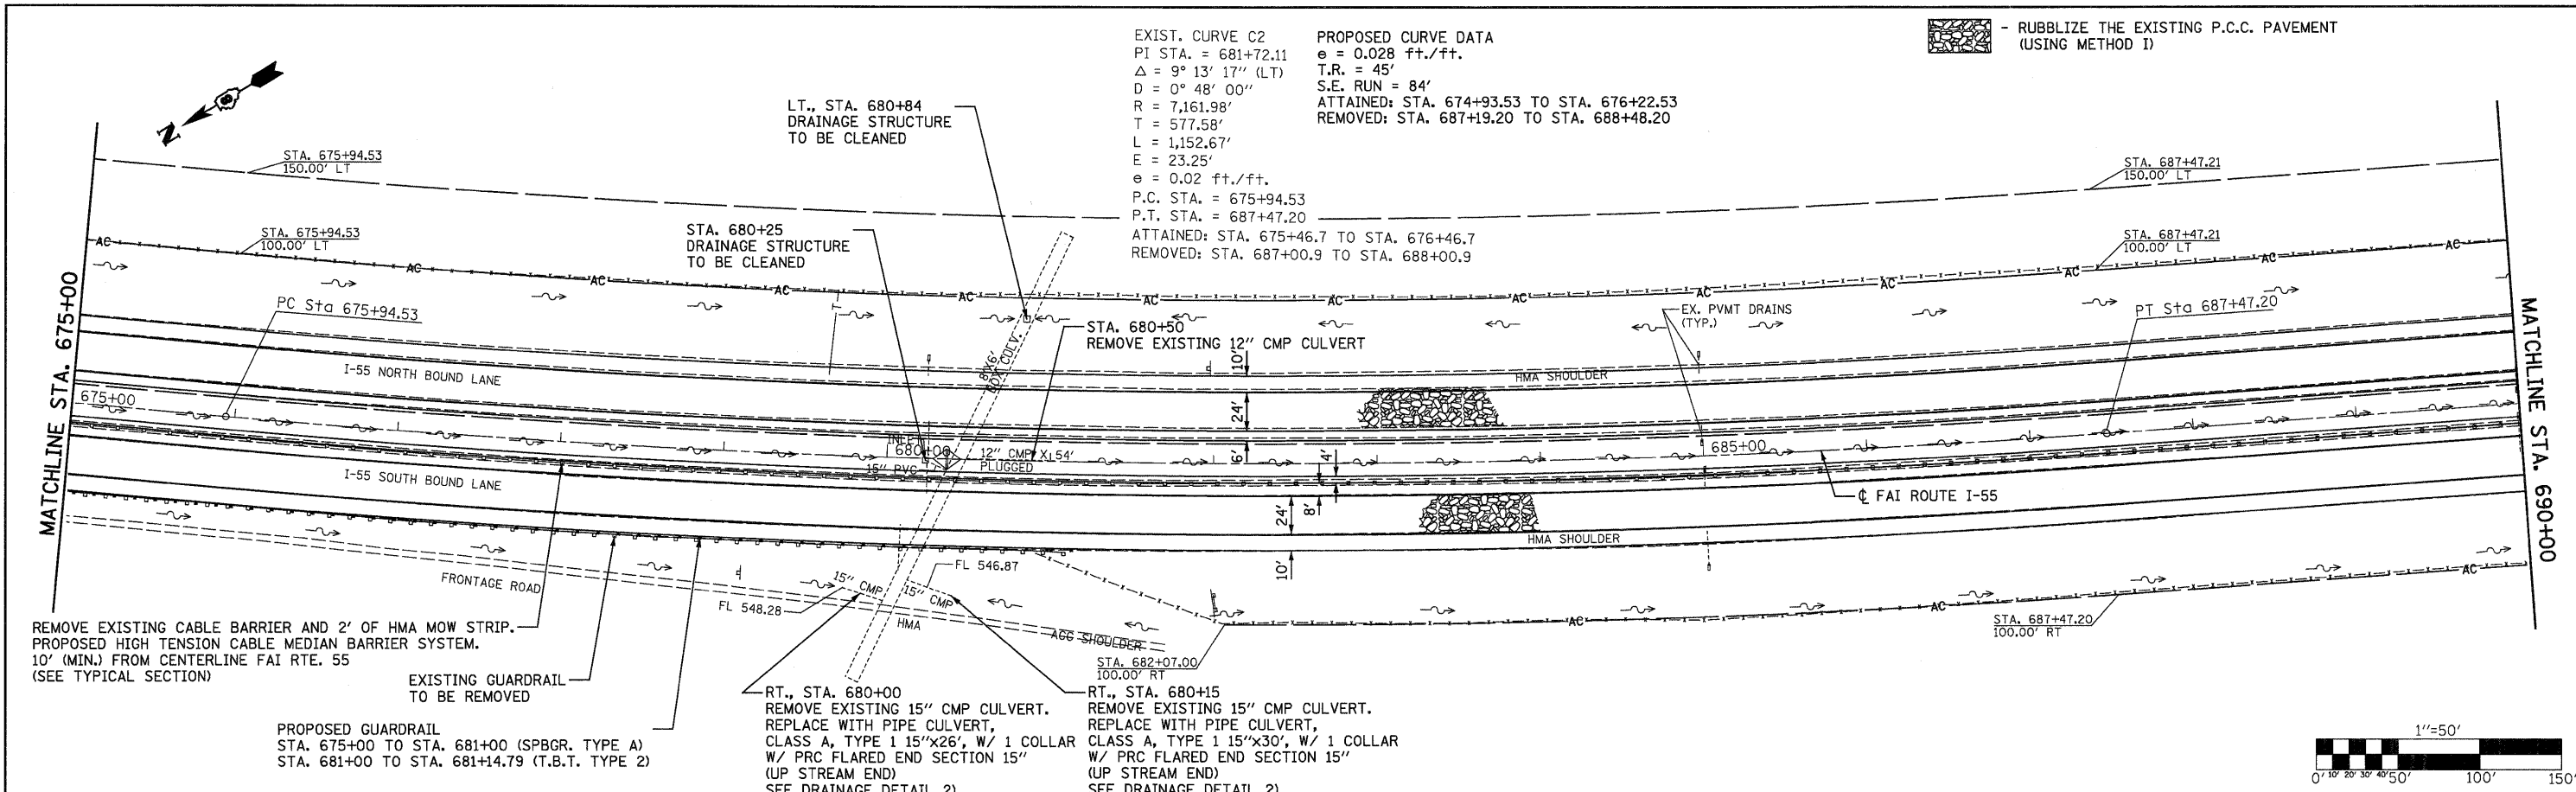