



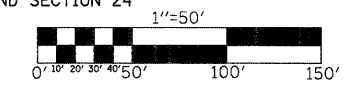

- RUBBLIZE THE EXISTING P.C.C. PAVEMENT (USING METHOD 1)

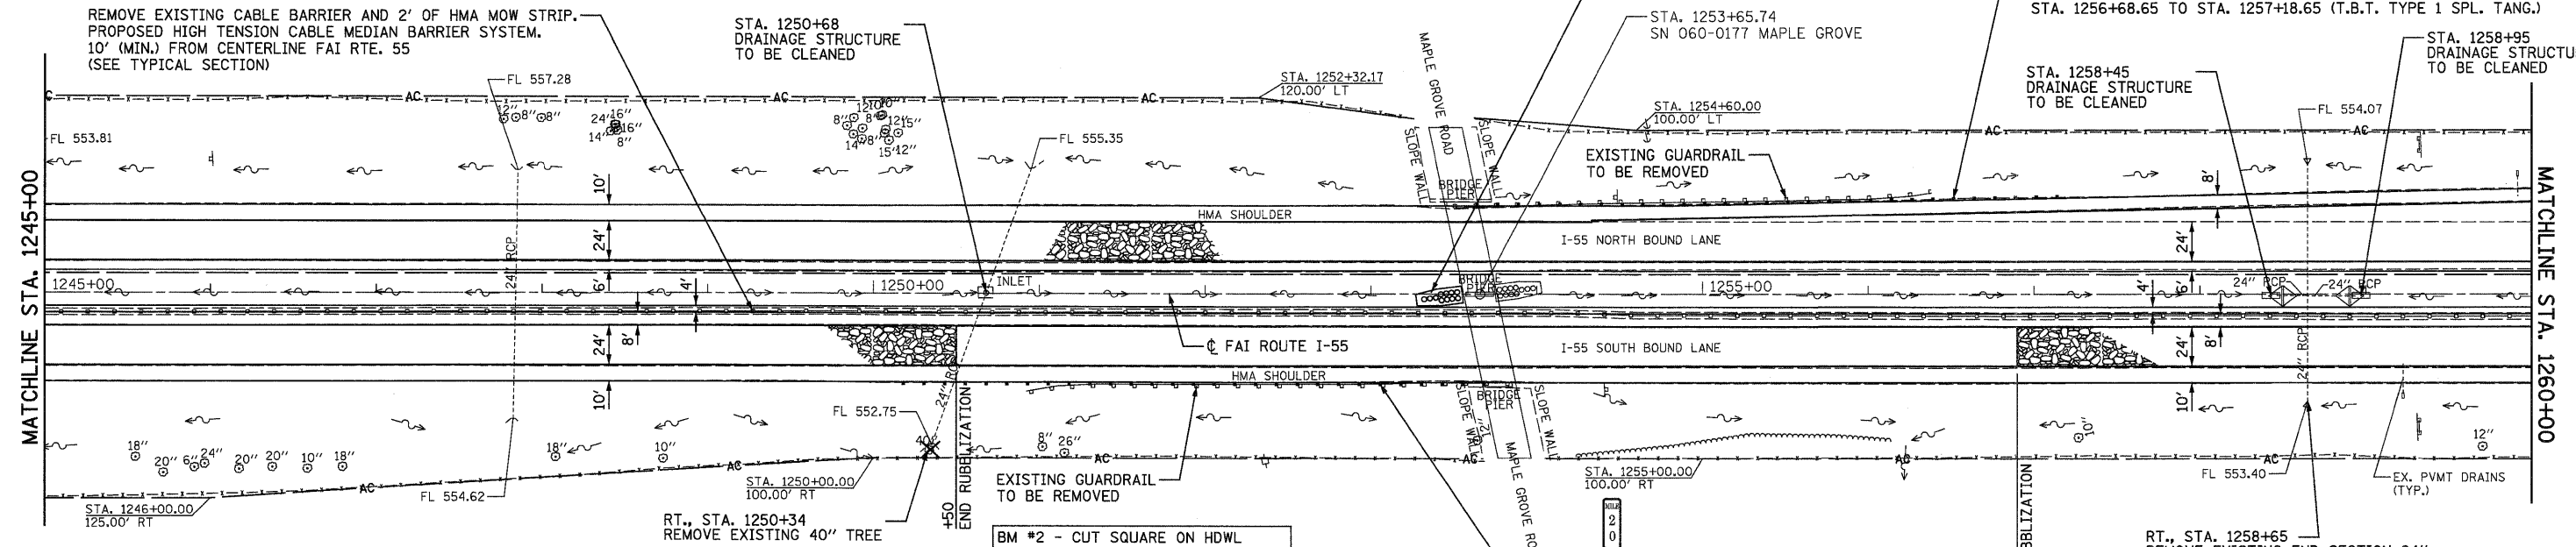

575	1250+00	1251+00	1252+00	1253+00	1254+00	1255+00	1256+00	1257+00	575	
570	DO NOT RUBBLIZE S.B. LANES								570	
565	400.00' V.C.								565	
560	+18.00 EL. 558.07								560	
555	+18.00 EL. 560.95								555	
550	600.00' V.C.								550	
545	+18.00 EL. 558.07								545	
540	559.44	559.32	559.86	560.37	560.80	561.15	561.40	561.57	561.66	561.67	561.62	561.51	561.01	561.42	560.83	561.30	560.65	561.12	560.47	560.88	560.29	560.67	560.11	560.49	559.93	560.36	559.75	559.98	559.57	559.83	559.39	559.69	559.21	559.56	559.03	559.41	558.85	559.16	558.67	558.93	558.49	558.71	558.31	558.49	558.13	558.39	557.97	558.34	557.88	558.40	557.86	558.49	558.57

NOTE FOR MAINLINE ELEVATIONS:
 THE ORIGINAL CONCRETE ELEVATIONS SHOWN BELOW ARE TAKEN FROM OLD AS-BUILT PLANS.
 (SB & NB) ELEVATIONS SHOWN BELOW ARE THE EXISTING SURVEYED ELEVATIONS.
 THE PROPOSED PROFILE GRADE WOULD BE THE ORIGINAL CONCRETE PAVEMENT PROFILE GRADE PLUS 1 1/2 INCHES, EXCEPT IN THOSE AREAS IDENTIFIED AS PROFILE CORRECTIONS.

DATE	
BY	
PLAN	
NO.	
DATE	
BY	
PROFILE	
NO.	

DATE	
BY	
PROFILE	
NO.	