

S.B. F.A.I. ROUTE 55 STAGE II & IV TYPICAL SECTION


STA. 975+60.00 TO STA. 1263+98.00 (STAGE II)
 STA. 668+00.00 TO STA. 975+60.00 (STAGE IV)
 (LOOKING SOUTH)

N.B. F.A.I. ROUTE 55 STAGE VI & VIII TYPICAL SECTION

STA. 668+00.00 TO STA. 975+60.00 (STAGE VI)
 STA. 975+60.00 TO STA. 1263+98.00 (STAGE VIII)
 (LOOKING SOUTH)


* HMA 2" SURFACE COURSE AND SHOULDER TO BE CONSTRUCTED UNDER TRAFFIC AFTER COMPLETION OF RUBBLIZATION RECONSTRUCTION AND PLACEMENT OF HMA BINDER COURSE ON ALL SOUTHBOUND AND NORTHBOUND LANES.

EXISTING HMA TO BE REMOVED

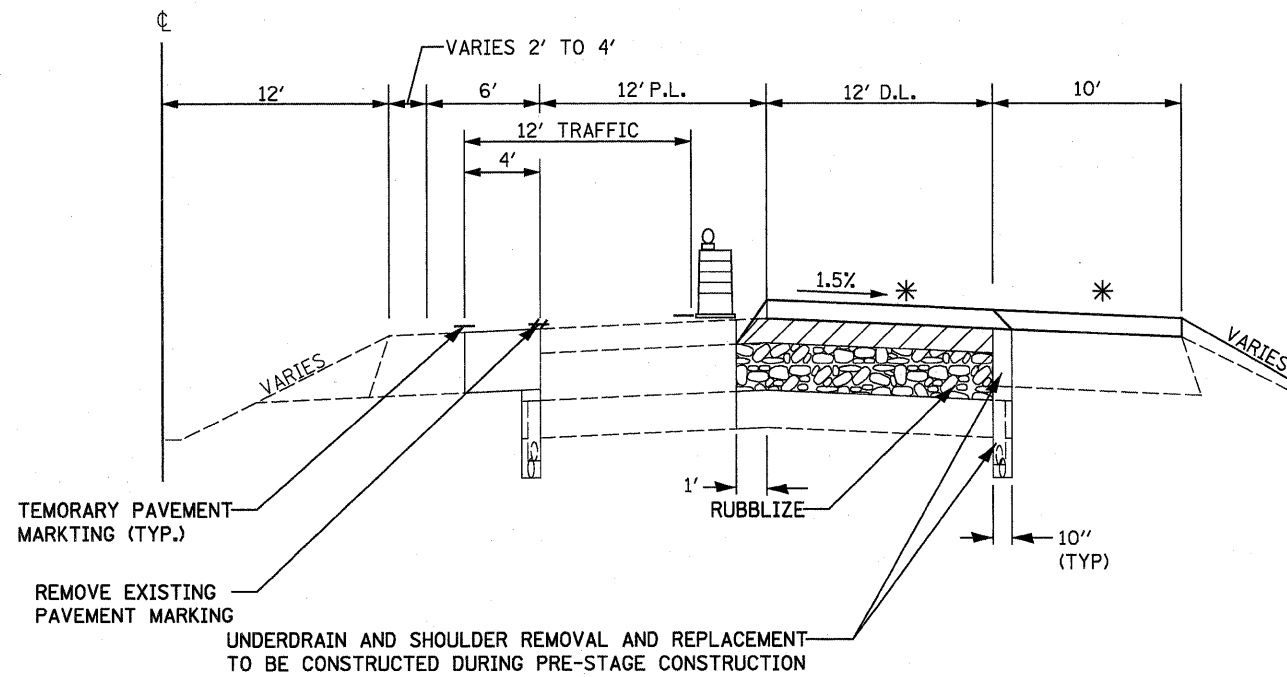

S.B. F.A.I. ROUTE 55 STAGE I & III TYPICAL SECTION

STA. 975+60.00 TO STA. 1263+98.00 (STAGE I)
 STA. 668+00.00 TO STA. 975+60.00 (STAGE III)
 (LOOKING SOUTH)

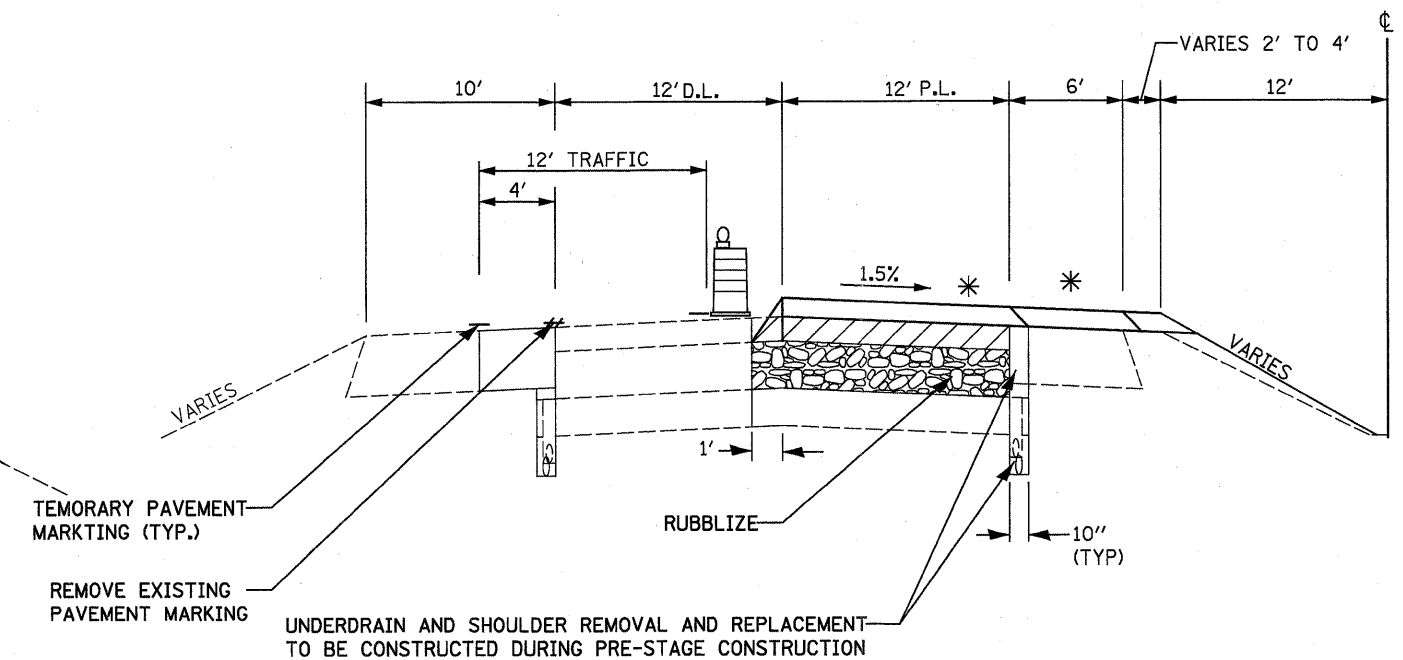

N.B. F.A.I. ROUTE 55 STAGE V & VII TYPICAL SECTION

STA. 668+00.00 TO STA. 975+60.00 (STAGE V)
 STA. 975+60.00 TO STA. 1263+98.00 (STAGE VII)
 (LOOKING SOUTH)

FILE NAME = ...CADD\d878o93-ht-typicall.dgn	USER NAME = SJS	DESIGNED - DRAWN - JJS	REVISED - REVISED -
PLOT SCALE = 50.0000' / IN.	CHECKED - MTM	REVISED -	REVISED -
PLOT DATE = 08/04/2010 09:47:30	DATE - JUNE 2010	REVISED -	REVISED -

**STATE OF ILLINOIS
 DEPARTMENT OF TRANSPORTATION**

STAGE CONSTRUCTION TYPICAL SECTIONS

SCALE: SHEET NO. OF SHEETS STA. 668+00.00 TO STA. 1263+59.00

F.A.I. RTE.	SECTION	COUNTY	TOTAL SHEETS	SHEET NO.
55	60-1,2RS-2	MADISON	156	93
CONTRACT NO. 76C93			ILLINOIS FED. AID PROJECT	