


**SOUTHBOUND RECONSTRUCTION
STAGE II**

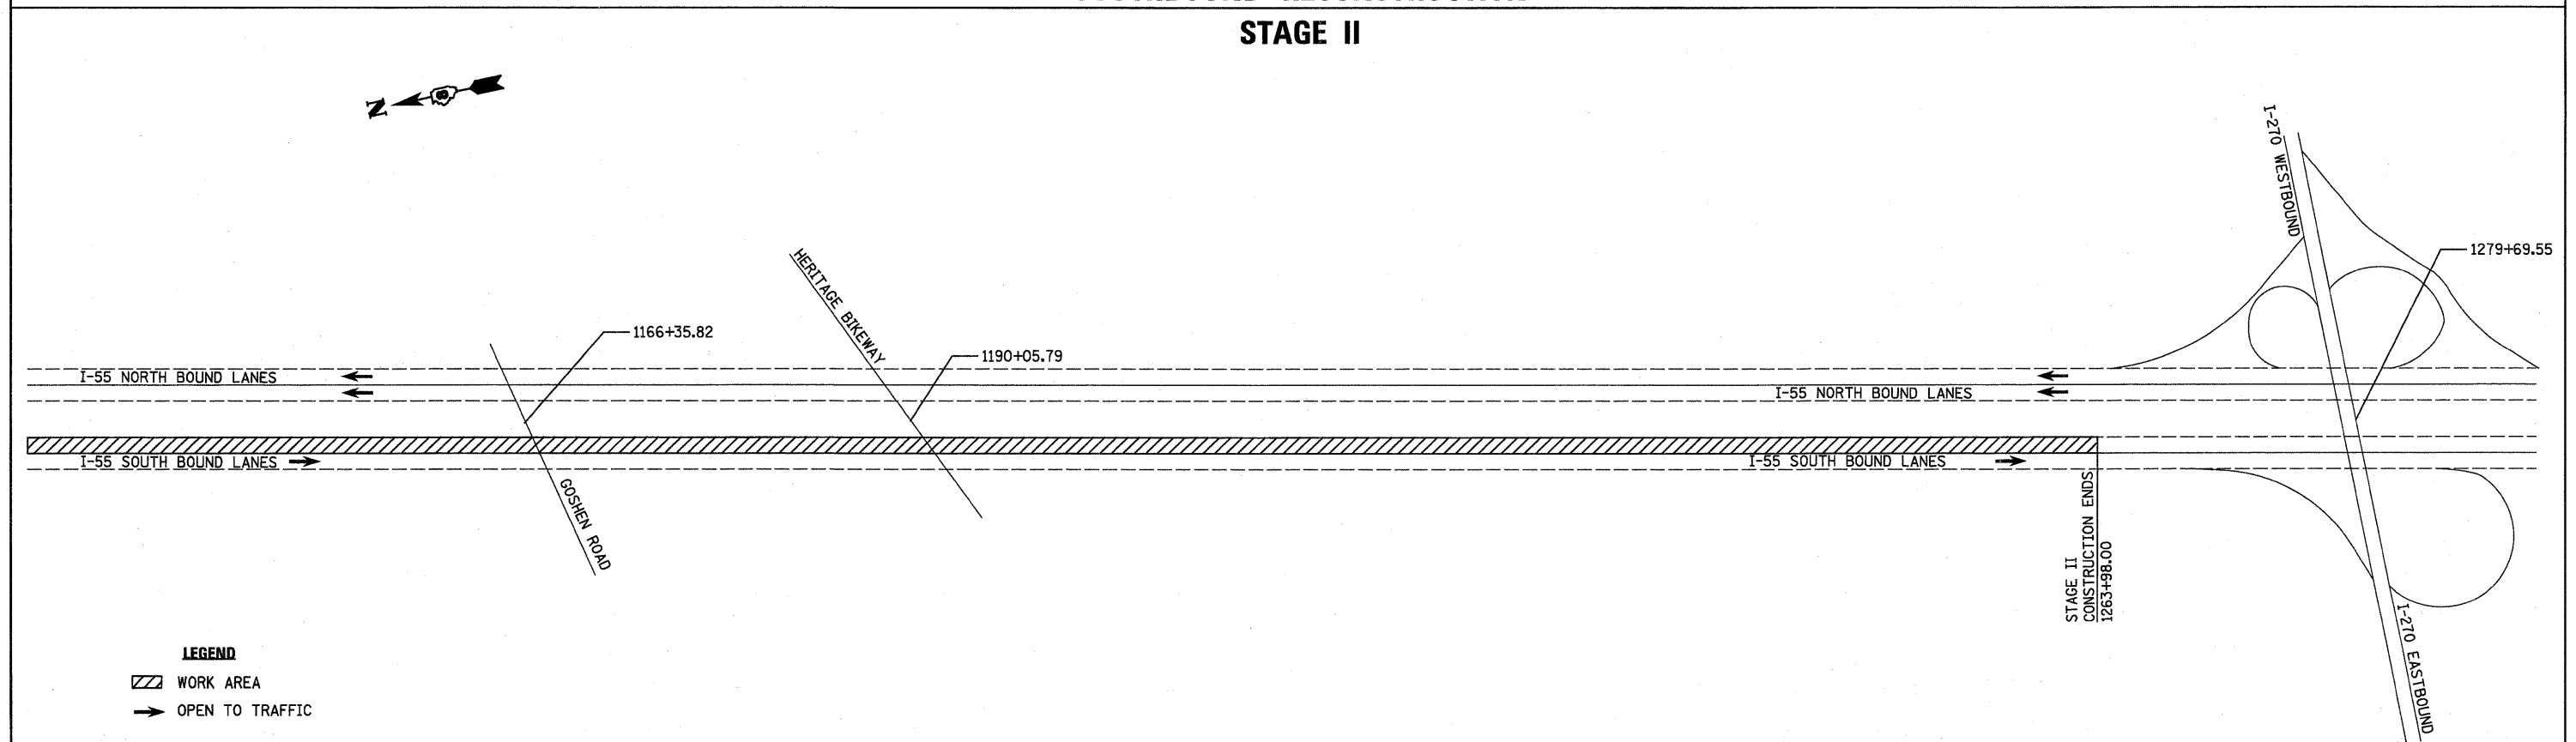

- LEGEND**
- WORK AREA
 - OPEN TO TRAFFIC

FILE NAME = ...d878c93-ehf-staging-ab55.dgn	USER NAME = SJS	DESIGNED -	REVISED -
		DRAWN - JJS	REVISED -
		CHECKED - MTM	REVISED -
		DATE - JUNE 2010	REVISED -

**STATE OF ILLINOIS
DEPARTMENT OF TRANSPORTATION**

I-55 TRAFFIC CONTROL AND STAGING STAGE II - SOUTHBOUND LANES			
SCALE:	SHEET NO. 2 OF 2 SHEETS	STA.	TO STA.

F.A.I. RTE. 55	SECTION 60-1,2RS-2	COUNTY MADISON	TOTAL SHEETS 156	SHEET NO. 95
CONTRACT NO. 76C93				
ILLINOIS FED. AID PROJECT				