


**NORTHBOUND RECONSTRUCTION
STAGE VIII**

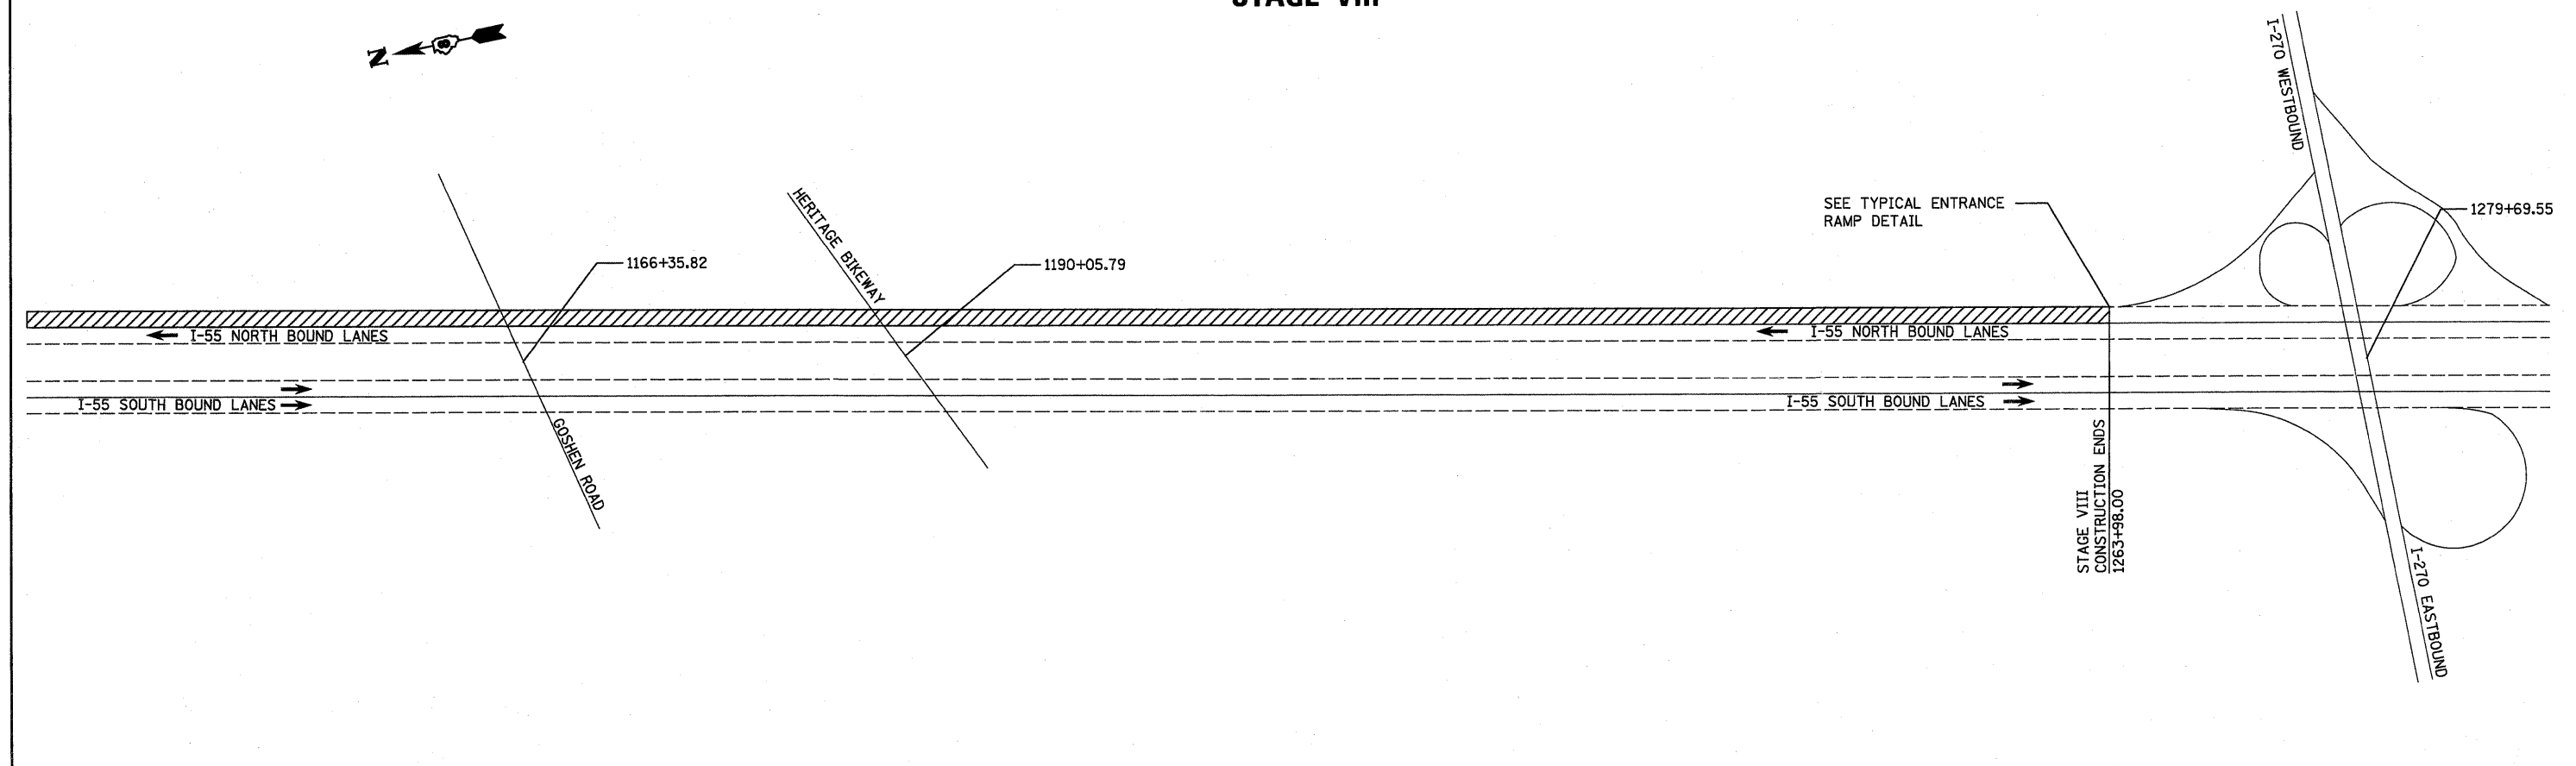

FILE NAME = ...\\CADD\d876e93-staging-nb55.dgn	USER NAME = SJS	DESIGNED -	REVISED -	STATE OF ILLINOIS DEPARTMENT OF TRANSPORTATION	I-55 TRAFFIC CONTROL AND STAGING STAGE VIII - NORTHBOUND LANES			F.A.I. RTE. 55	SECTION 60-1,2/RS-2	COUNTY MADISON	TOTAL SHEETS 156	SHEET NO. 101
	PLOT SCALE = 500.0000' / IN.	DRAWN - JJS	REVISED -					CONTRACT NO. 76C93				
	PLOT DATE = 08/24/2010 09:50:51	CHECKED - MTM	REVISED -					ILLINOIS FED. AID PROJECT				
	DATE - JUNE 2010	REVISED -		SCALE:	SHEET NO. 2 OF 2 SHEETS	STA.	TO STA.					