


DATE	
BY	
SURVEYED	
PLOTTED	
TEMPLATE	
NOTE BOOK	
AREAS CHECKED	
NO.	

DATE	
BY	
SURVEYED	
PLOTTED	
TEMPLATE	
NOTE BOOK	
AREAS CHECKED	
NO.	

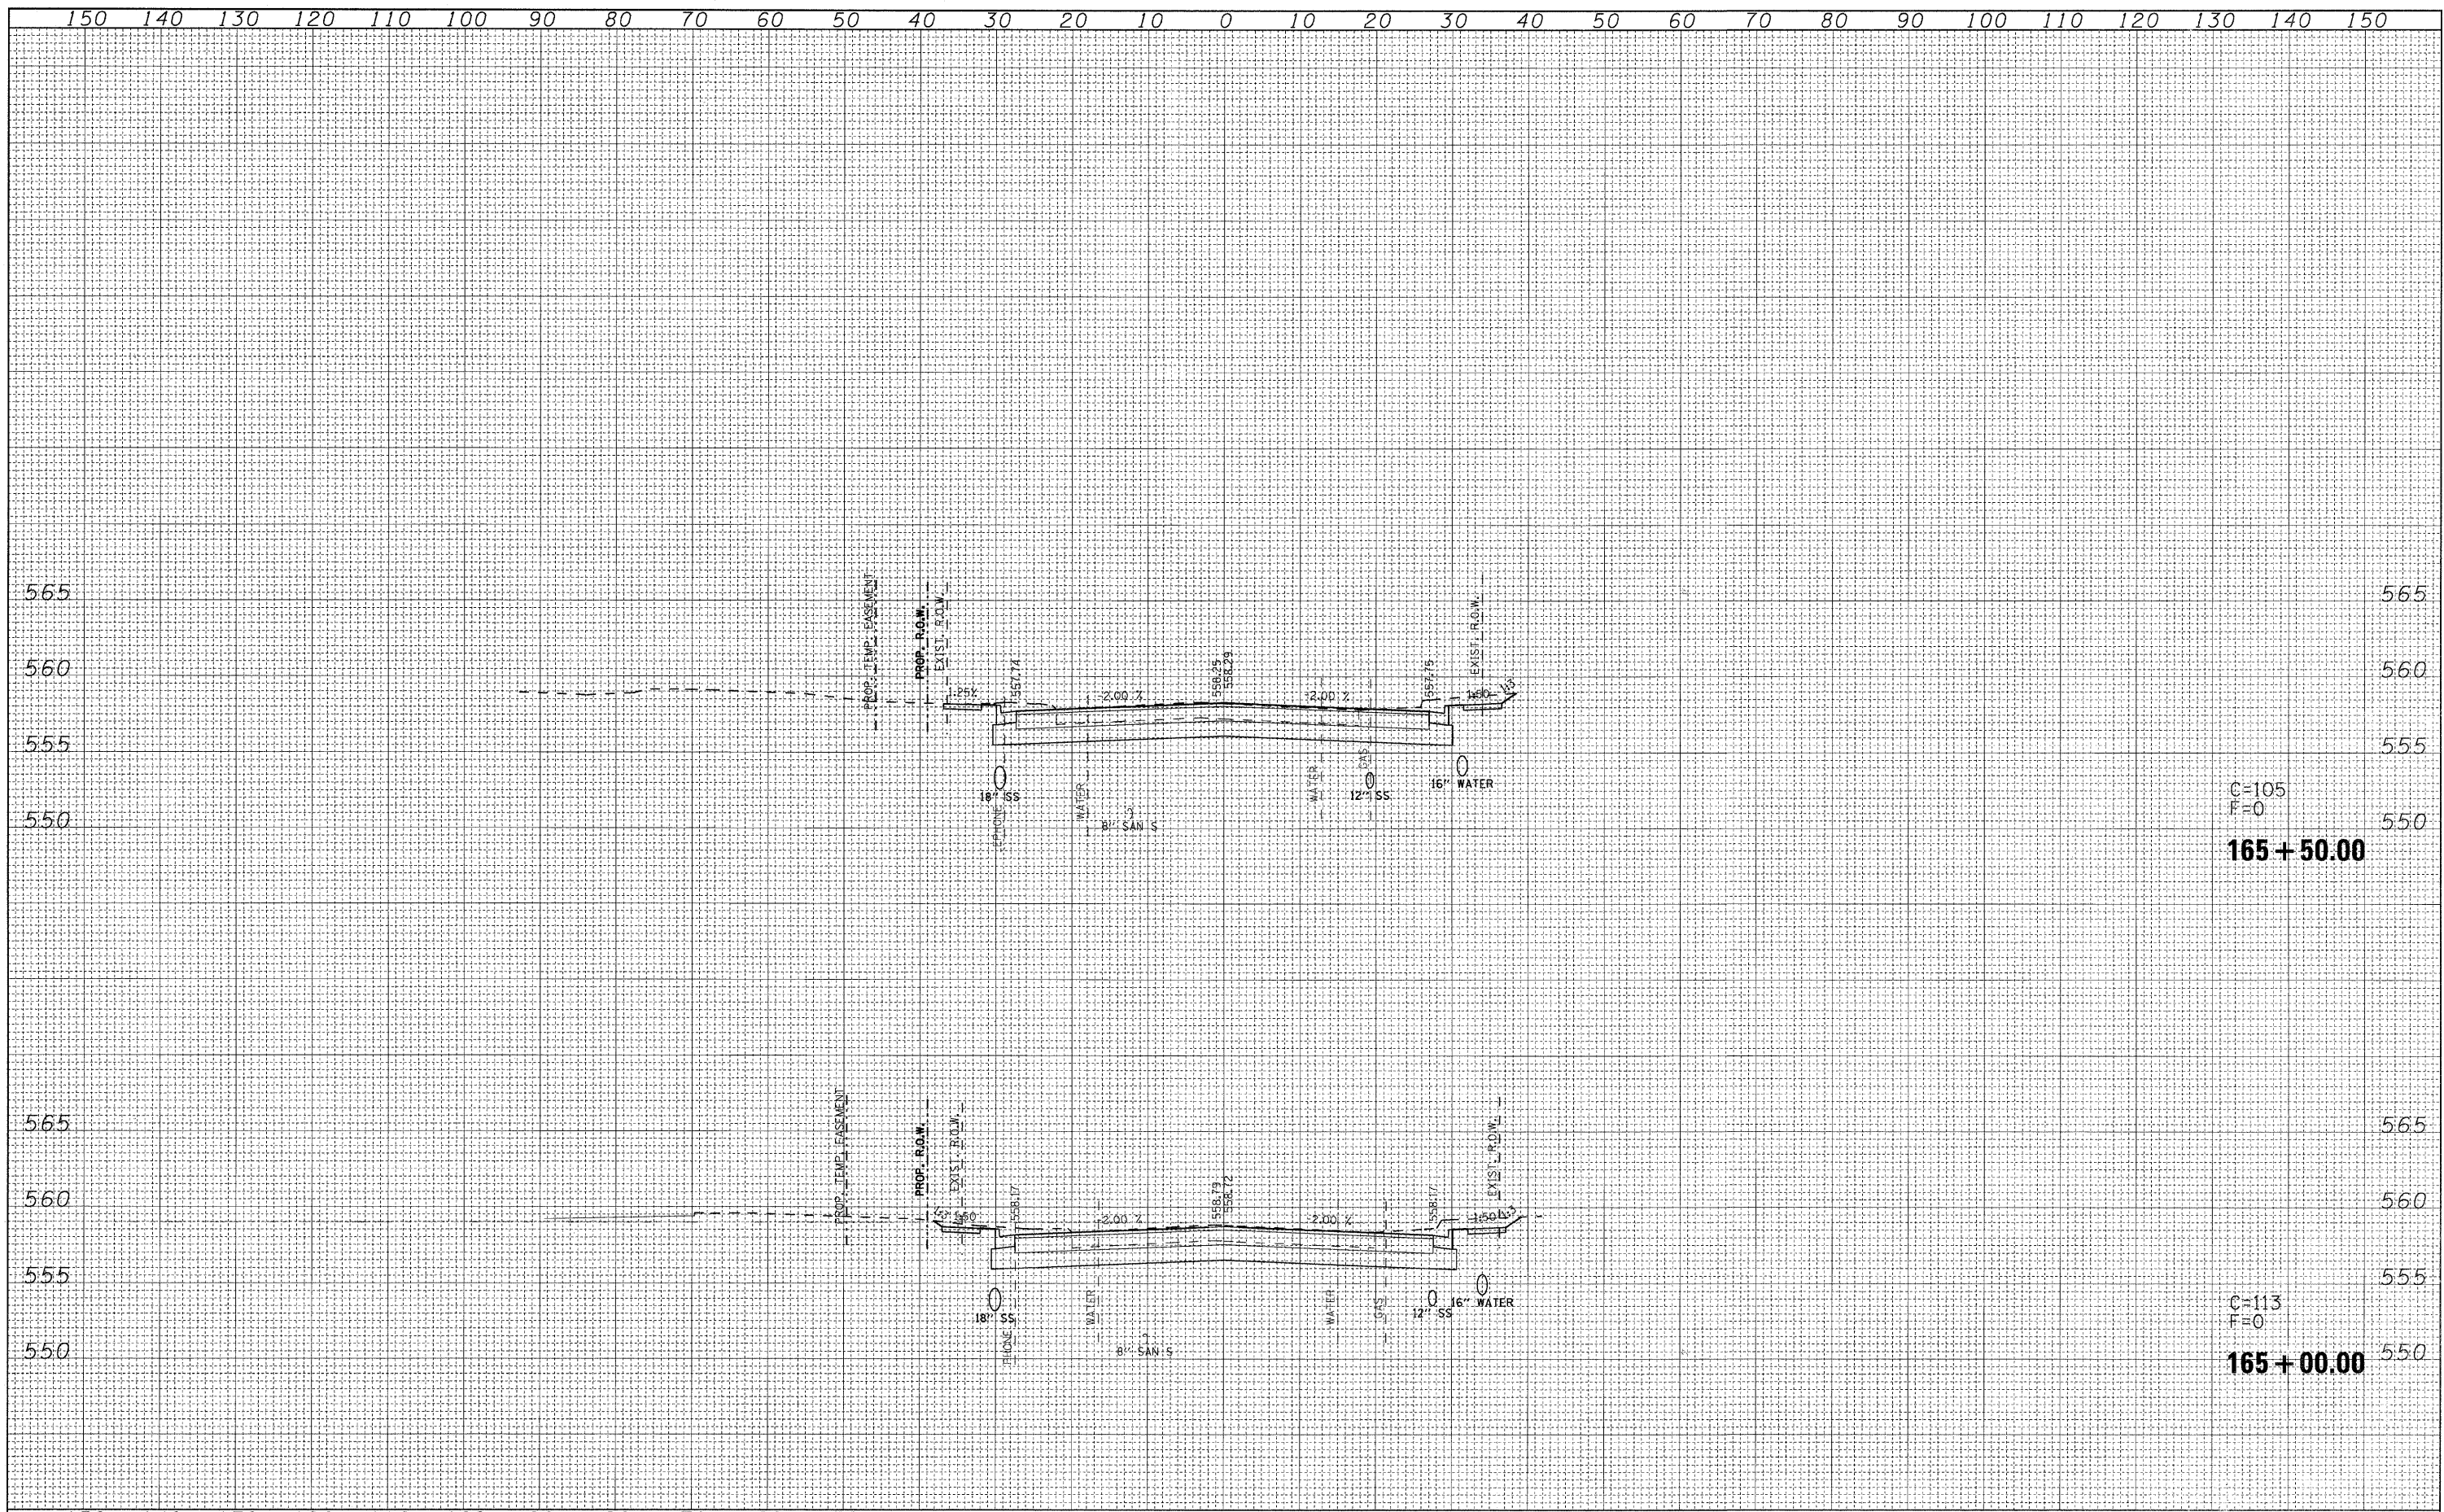

C=105
F=0
165+50.00

C=113
F=0
165+00.00

FILE NAME =	USER NAME = default
P:\Projects\513581\CA00\DDN\0876054-sht-xso-IL159.dgn	
PLOT SCALE = 10.0000' / IN.	
PLOT DATE = 6/16/2010	

DESIGNED -	REVISED -
DRAWN -	REVISED -
CHECKED -	REVISED -
DATE -	REVISED -

**STATE OF ILLINOIS
DEPARTMENT OF TRANSPORTATION**

**IL ROUTE 159
MAINLINE CROSS SECTIONS**

SCALE: SHEET NO. 9 OF 35 SHEETS STA. 165+00.00 TO STA. 165+50.00

F.A.P. RTE. 600	SECTION 60-(30.31.28)-N-1	COUNTY MADISON	TOTAL SHEETS 152	SHEET NO. 126
CONTRACT NO. 76D54			ILLINOIS FED. AID PROJECT	