


PARCEL NO.	PROPERTY OWNER	PURPOSE	ACREAGE
46	CHARLES AND BRENDA LUEKE	ROW/T.E.	0.016/0.029
47	TROY LUEKE	ROW	0.122
48	JEFFERY AND FREDERICK DENNY	ROW/T.E.	0.330/0.033
49	CHARLES LUEKE	T.E.	0.034

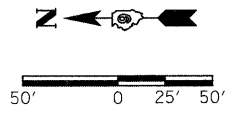

SW 1/4 SE 1/4  
SECTION 10

NW 1/4 NW 1/4  
SECTION 15

PARCEL 47


PARCEL 49

SE 1/4 SE 1/4  
SECTION 9

NE 1/4 NE 1/4  
SECTION 16

PARCEL 48

PARCEL 46

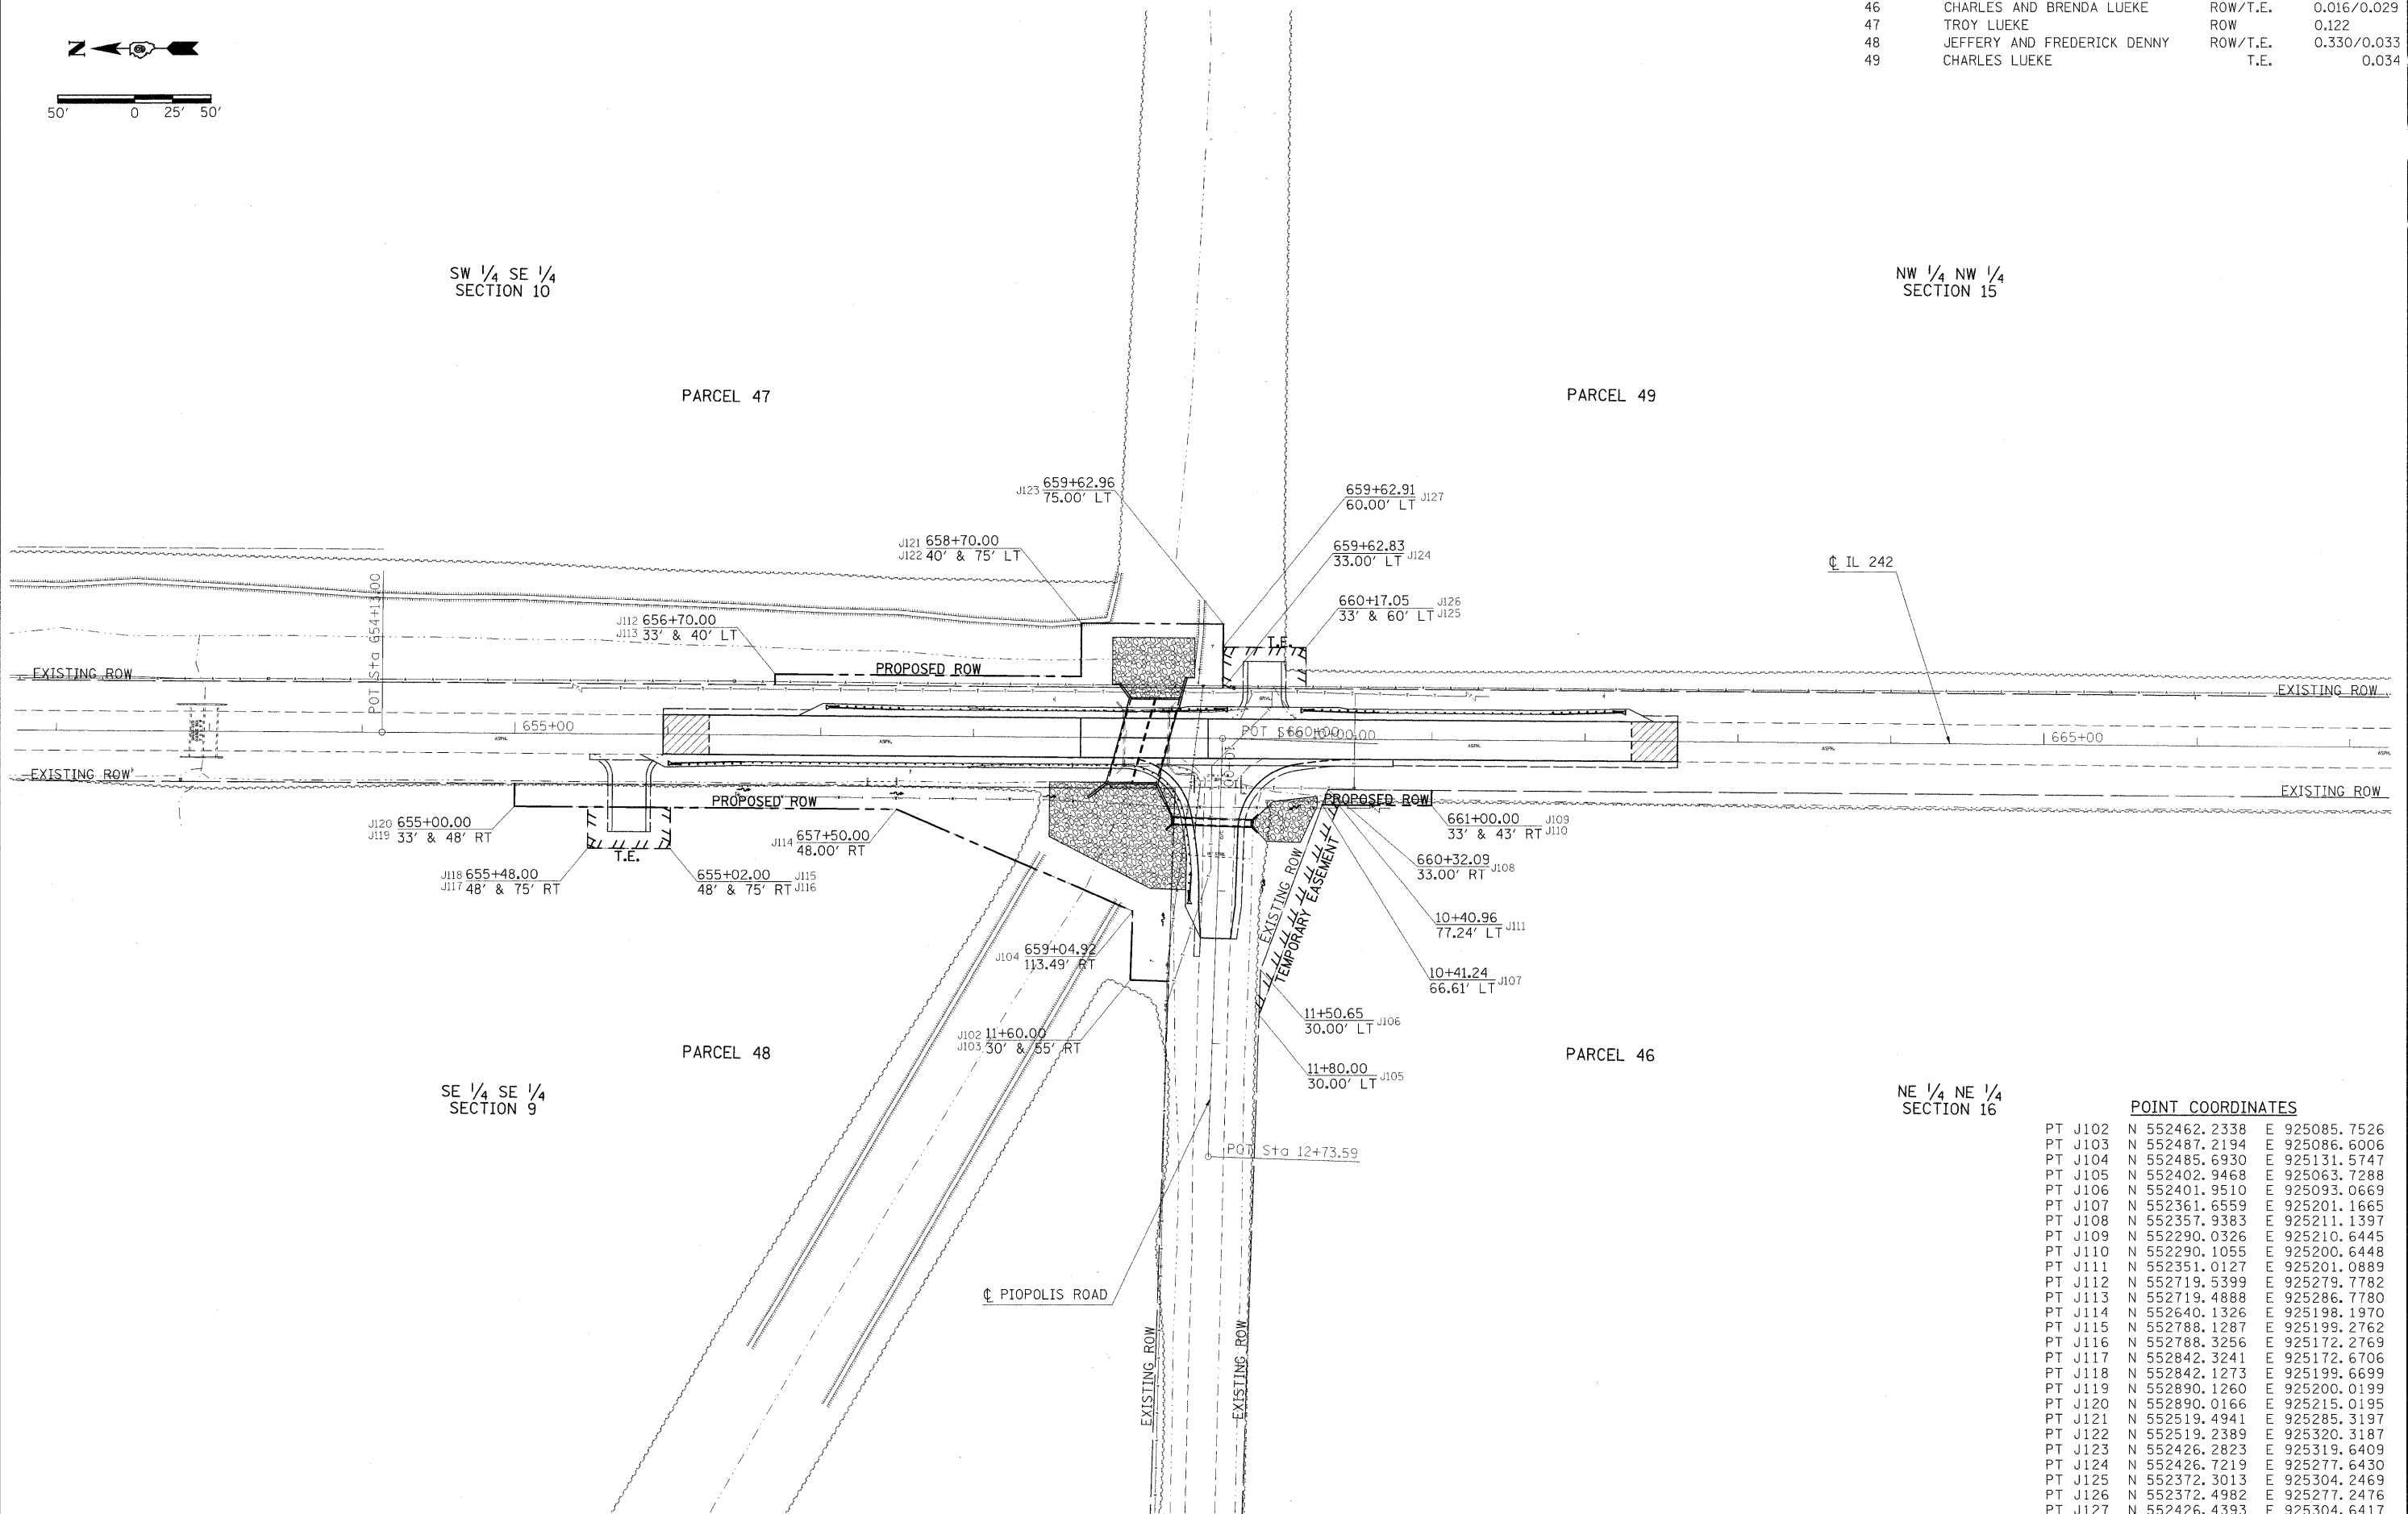

**POINT COORDINATES**

PT J102	N 552462.2338	E 925085.7526
PT J103	N 552487.2194	E 925086.6006
PT J104	N 552485.6930	E 925131.5747
PT J105	N 552402.9468	E 925063.7288
PT J106	N 552401.9510	E 925093.0669
PT J107	N 552361.6559	E 925201.1665
PT J108	N 552357.9383	E 925211.1397
PT J109	N 552290.0326	E 925210.6445
PT J110	N 552290.1055	E 925200.6448
PT J111	N 552351.0127	E 925201.0889
PT J112	N 552719.5399	E 925279.7782
PT J113	N 552719.4888	E 925286.7780
PT J114	N 552640.1326	E 925198.1970
PT J115	N 552788.1287	E 925199.2762
PT J116	N 552788.3256	E 925172.2769
PT J117	N 552842.3241	E 925172.6706
PT J118	N 552842.1273	E 925199.6699
PT J119	N 552890.1260	E 925200.0199
PT J120	N 552890.0166	E 925215.0195
PT J121	N 552519.4941	E 925285.3197
PT J122	N 552519.2389	E 925320.3187
PT J123	N 552426.2823	E 925319.6409
PT J124	N 552426.7219	E 925277.6430
PT J125	N 552372.3013	E 925304.2469
PT J126	N 552372.4982	E 925277.2476
PT J127	N 552426.4393	E 925304.6417

FILE NAME =	USER NAME = cornellm	DESIGNED -	REVISED -	<b>STATE OF ILLINOIS DEPARTMENT OF TRANSPORTATION</b>	<b>SN 033-0028 ON IL 242 ROW PLAN /R-99-004-07</b>	F.A.P. RTE.	SECTION	COUNTY	TOTAL SHEETS	SHEET NO.	
ca:\pwork\pwork\CORNELLM\d0131777\	00407_sht_row.dgn	DRAWN -	REVISED -			776	102B	HAMILTON	42	18	
	PLOT SCALE = 50,0000' / IN.	CHECKED -	REVISED -			CONTRACT NO. 78081					
	PLOT DATE = 6/11/2010	DATE -	REVISED -			ILLINOIS FED. AID PROJECT					
					SCALE: 1"=50'	SHEET NO. OF SHEETS	STA. 652+00.00 TO STA. 667+00.00				