


DATE	
BY	
FINAL SURVEY	
SURVEYED	
PLOTTED	
NOTE BOOK	
AREAS CHECKED	
NO.	

DATE	
BY	
ORIGINAL SURVEY	
SURVEYED	
PLOTTED	
NOTE BOOK	
AREAS CHECKED	
NO.	

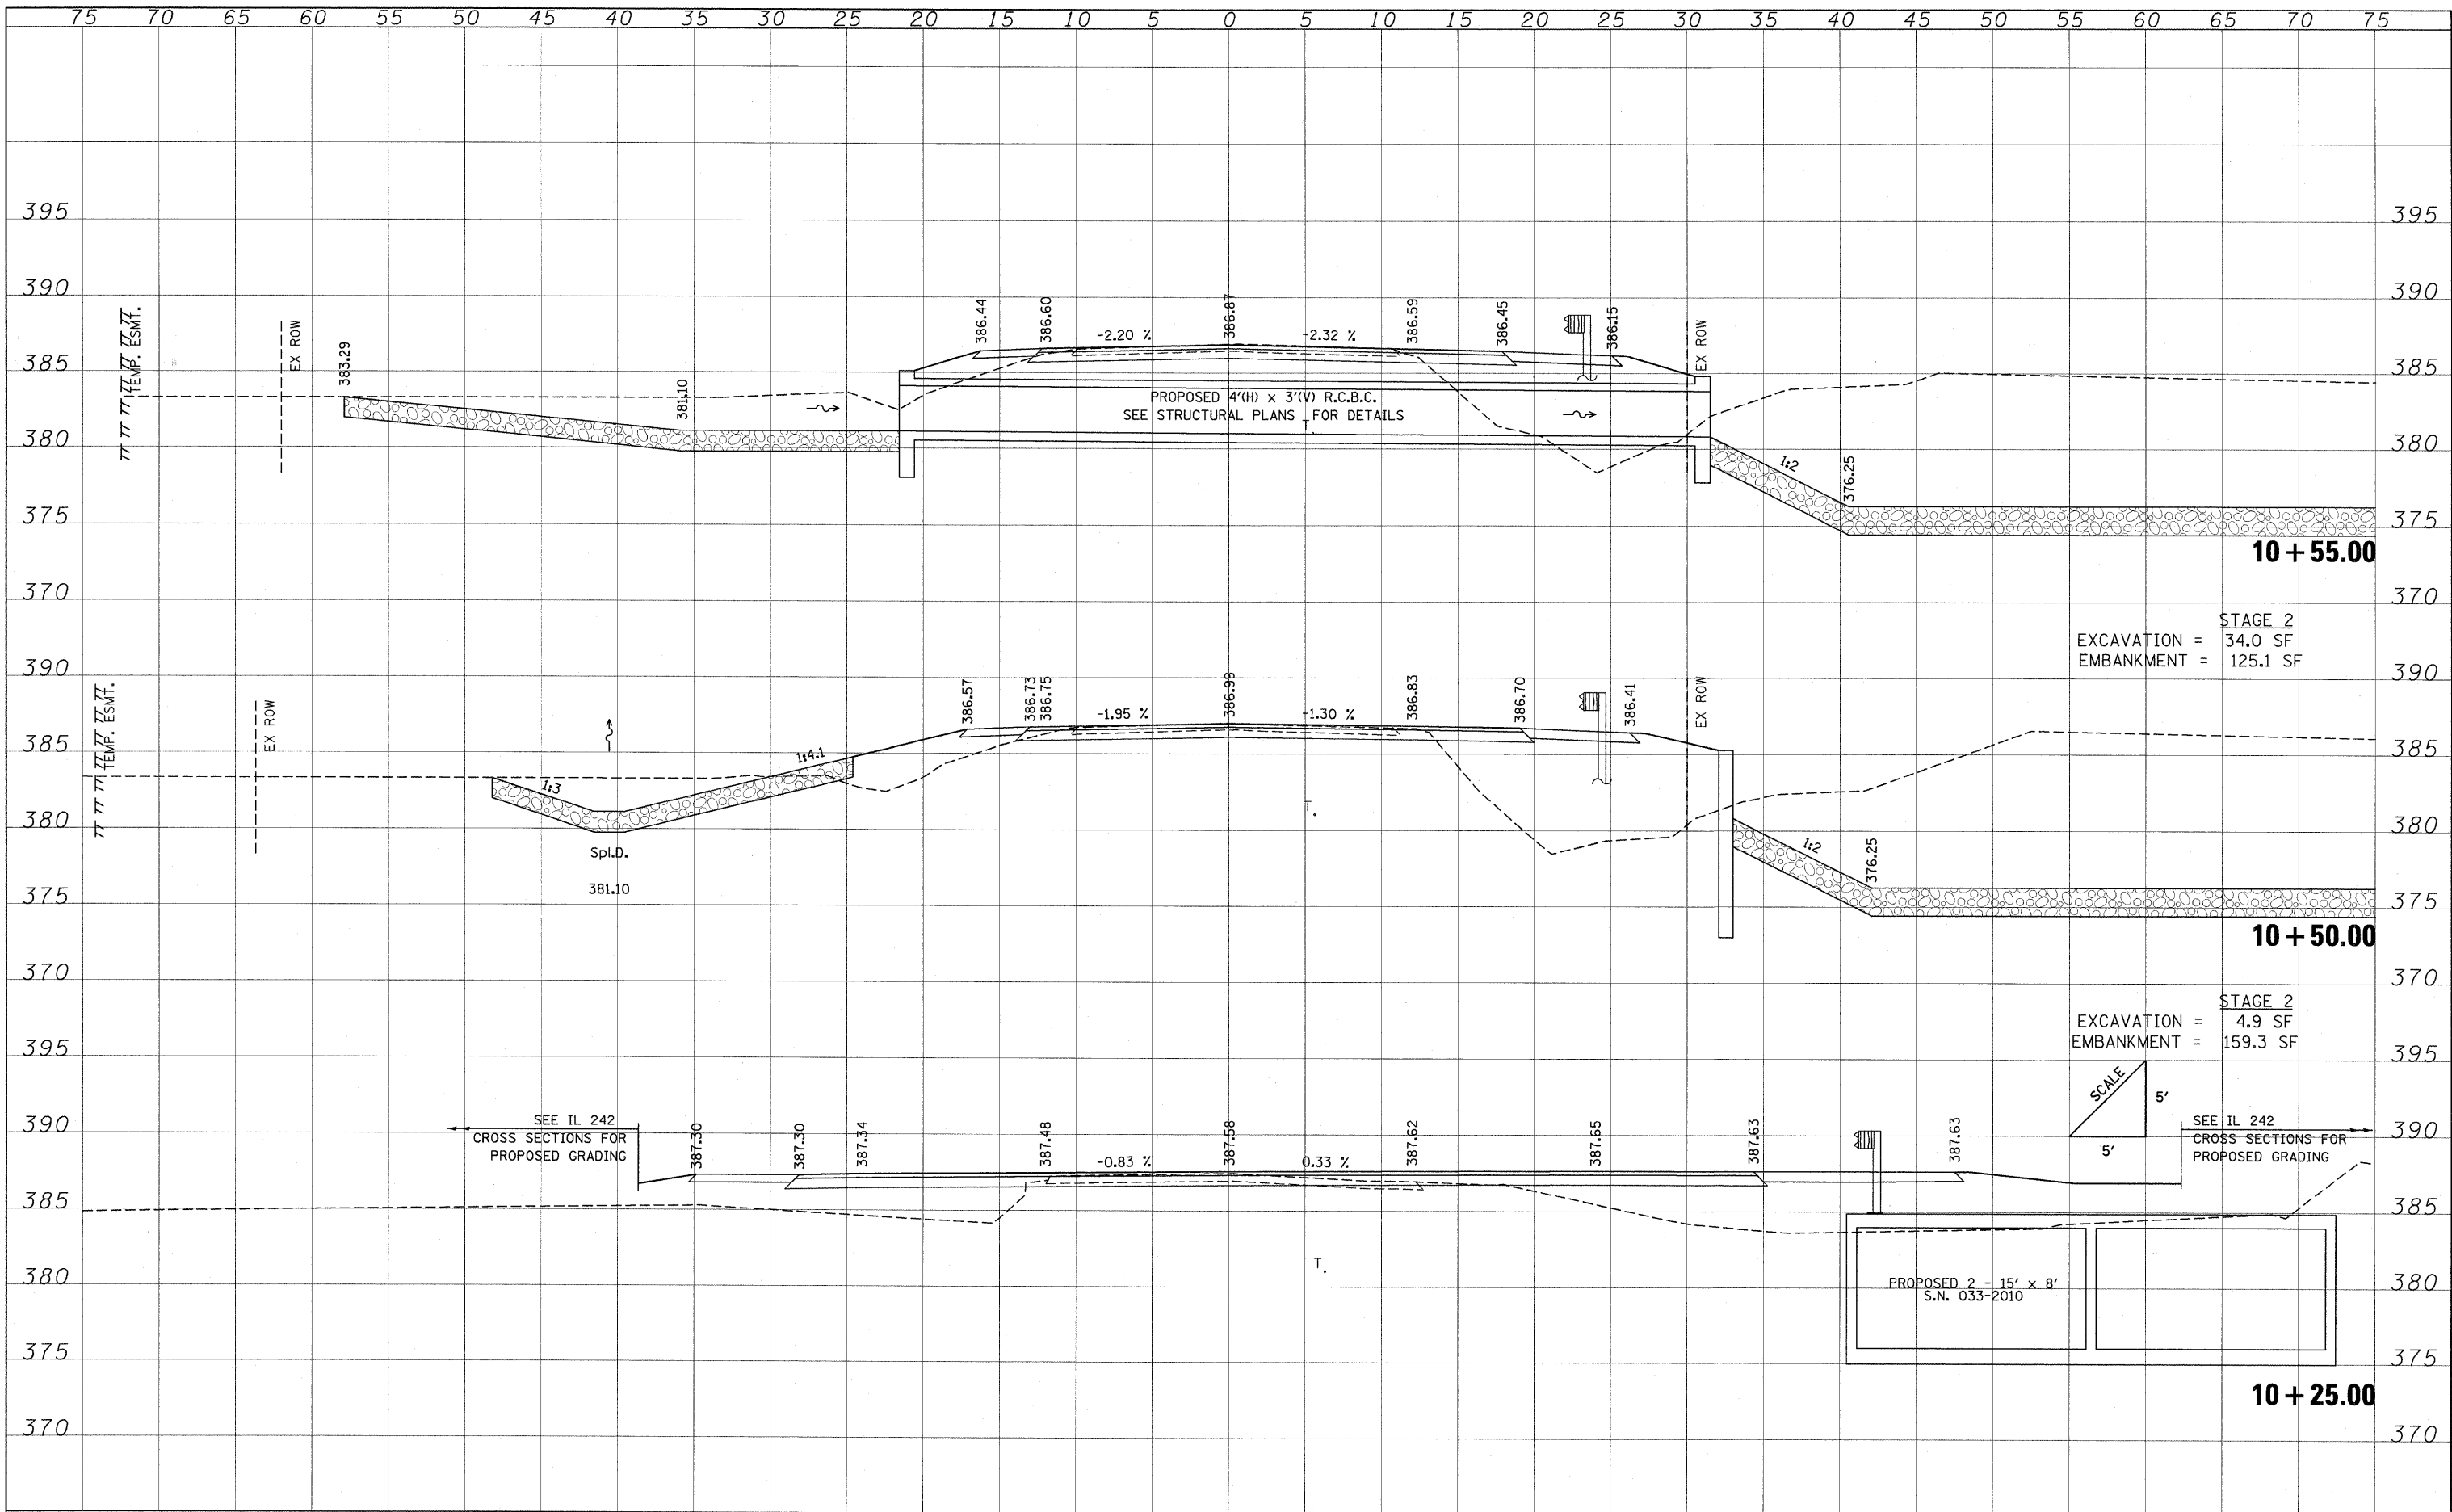

FILE NAME =	USER NAME = OpenH8B Springfield	DESIGNED -	REVISED -	STATE OF ILLINOIS DEPARTMENT OF TRANSPORTATION	CROSS SECTIONS PIOPOLIS RD. (CH 20)	F.A.P. RTE.	SECTION	COUNTY	TOTAL SHEETS	SHEET NO.
I:\dot\0706610\w_5\draw\sheet\0978081-sht-x\PIOPOLIS.dgn	PLOT SCALE = 5.0000' / IN.	DRAWN -	REVISED -			776	102B-4	HAMILTON	42	40
	PLOT DATE = 5/21/2010	CHECKED -	REVISED -			CONTRACT NO. 78081				
		DATE -	REVISED -			ILLINOIS FED. AID PROJECT				