


FINAL SURVEY	DATE
SURVEYED	BY
PLOTTED	
NOTE BOOK	
AREAS CHECKED	
NO.	


ORIGINAL SURVEY	DATE
SURVEYED	BY
PLOTTED	
NOTE BOOK	
AREAS CHECKED	
NO.	

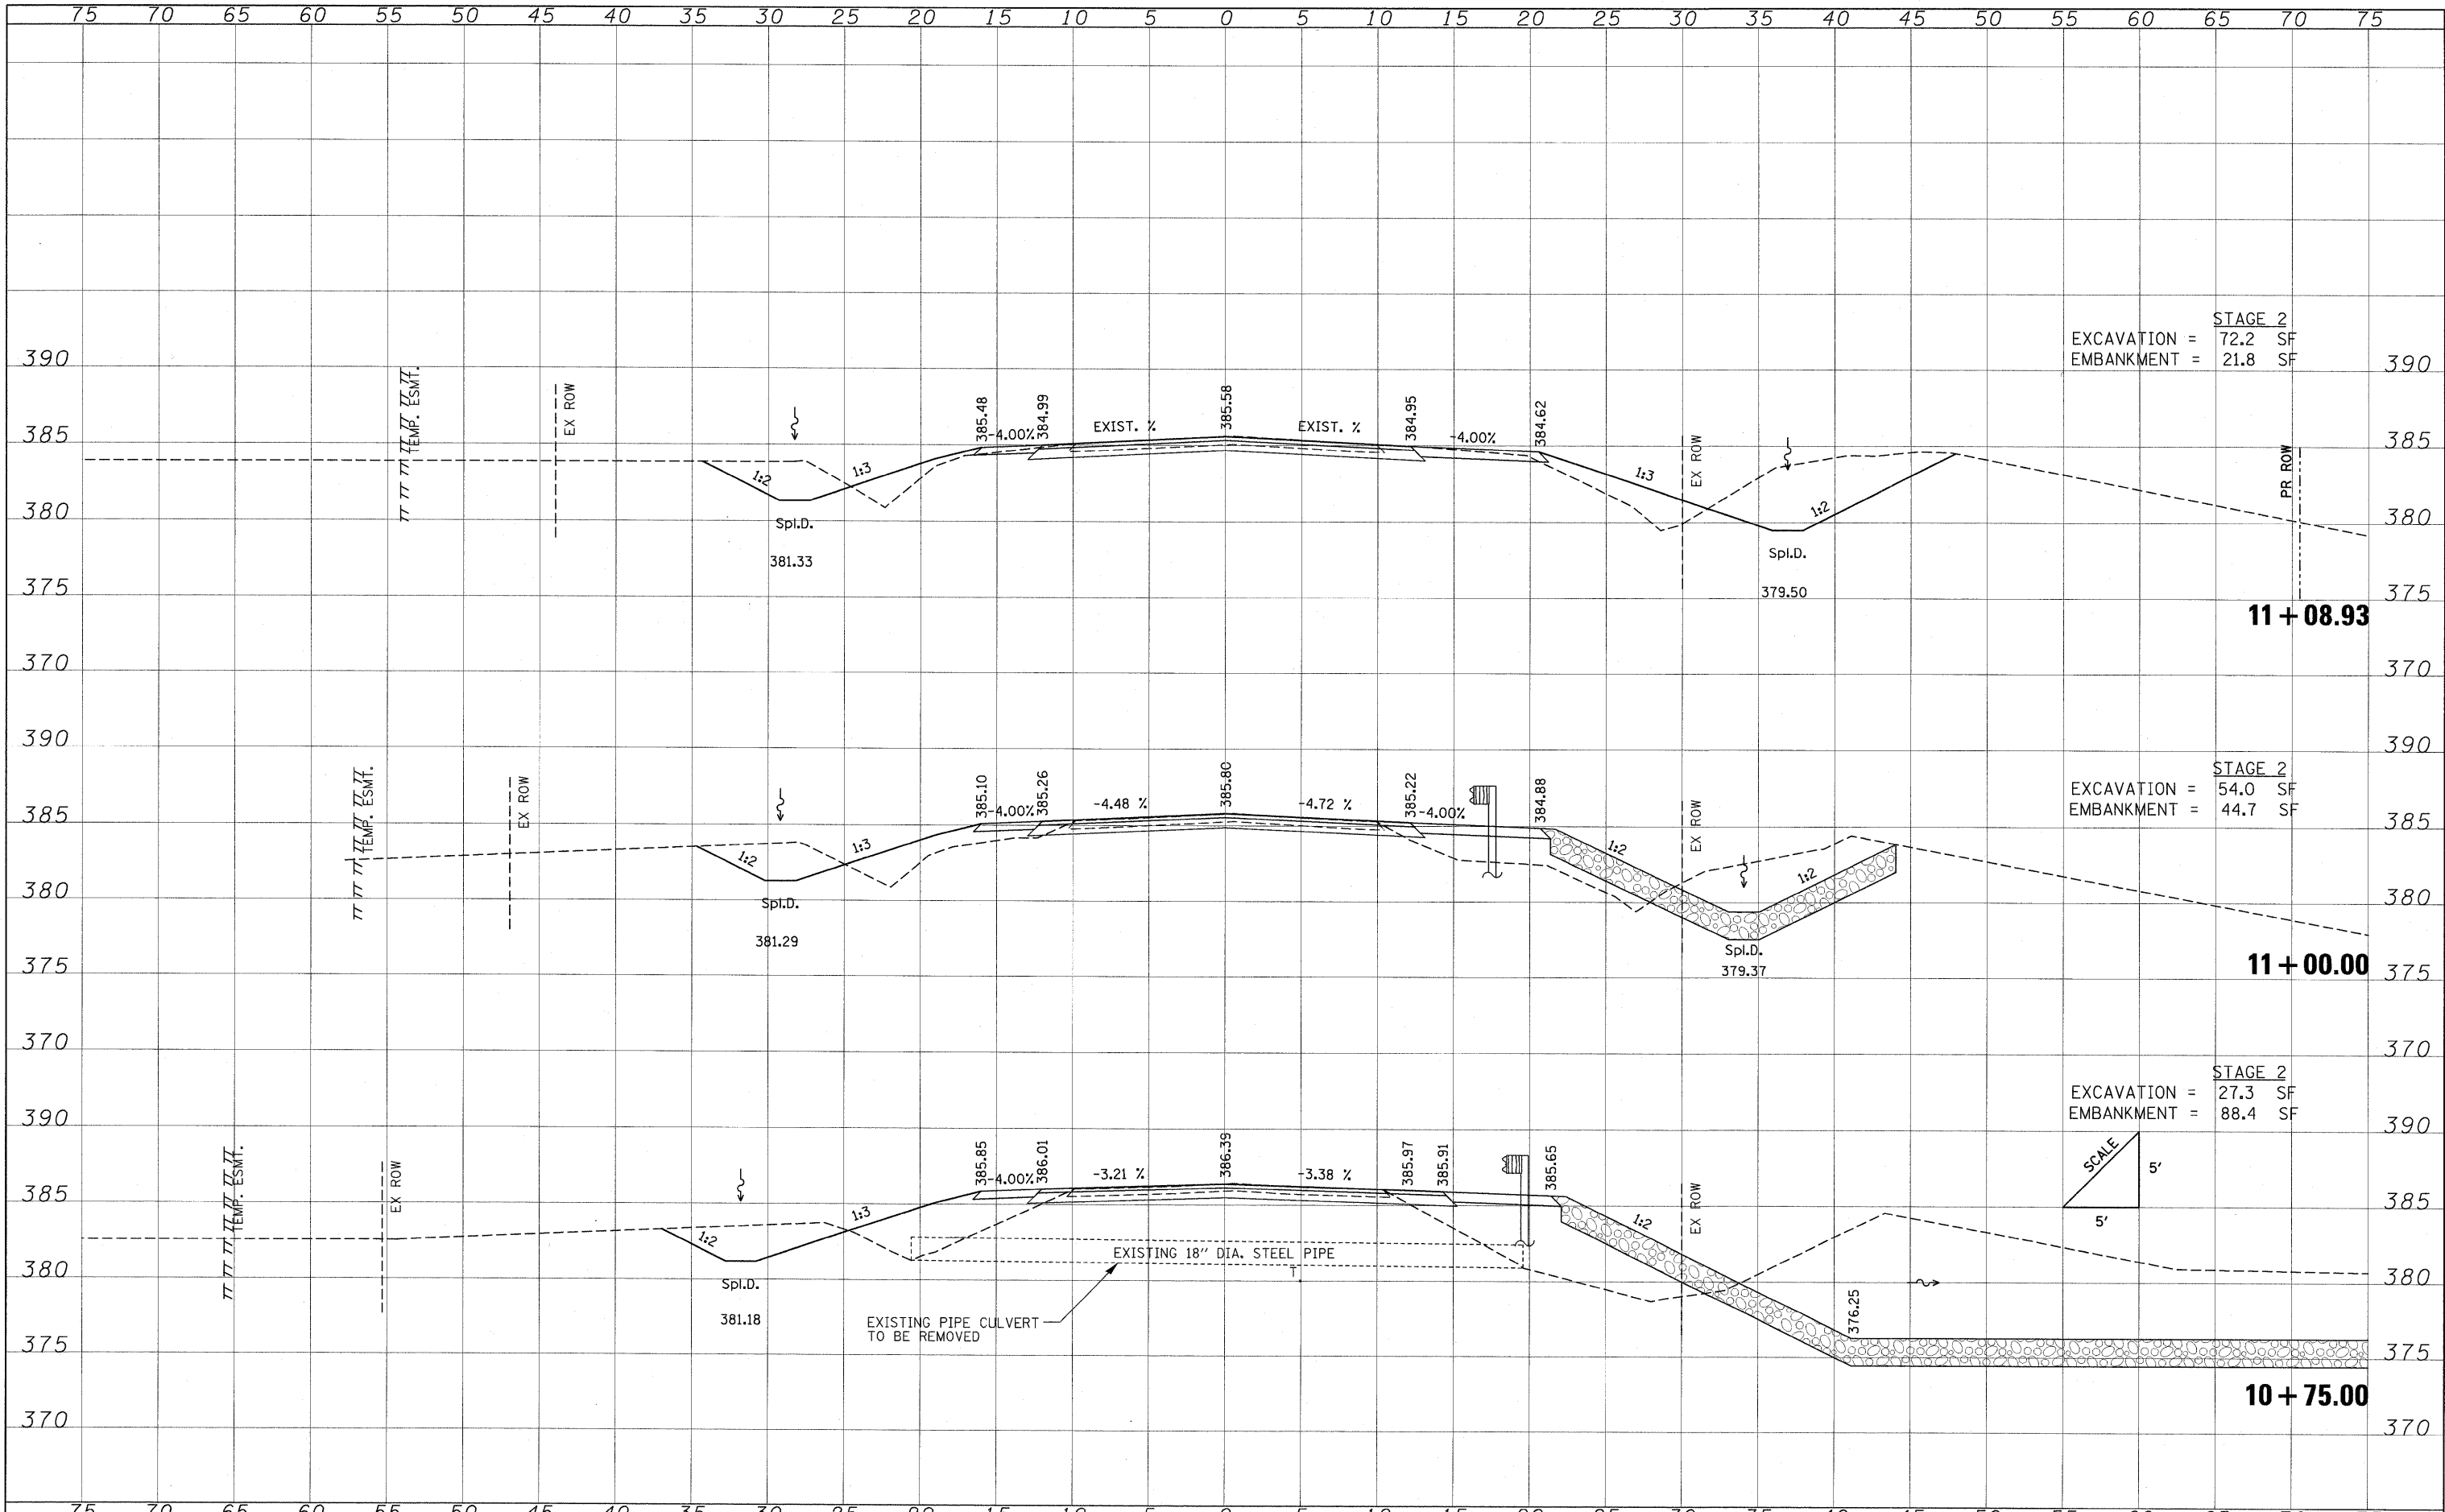

STAGE 2
EXCAVATION = 72.2 SF
EMBANKMENT = 21.8 SF

STAGE 2
EXCAVATION = 54.0 SF
EMBANKMENT = 44.7 SF

STAGE 2
EXCAVATION = 27.3 SF
EMBANKMENT = 88.4 SF

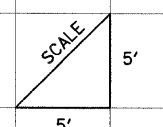

FILE NAME =	USER NAME = OpenH8B Springfield	DESIGNED -	REVISED -	STATE OF ILLINOIS DEPARTMENT OF TRANSPORTATION	CROSS SECTIONS PIOPOLIS RD. (CH 20)	F.A.P. RTE.	SECTION	COUNTY	TOTAL SHEETS	SHEET NO.
I:\dot\0706610\wo_5\draw\sheets\0978081-sht-20-11-PIOPOLIS.dgn	DRAWN -	REVISED -	776			102B-4	HAMILTON	42	41	
PLOT SCALE = 5,0000 ' / IN.	CHECKED -	REVISED -	CONTRACT NO. 78081							
PLOT DATE = 5/21/2010	DATE -	REVISED -	ILLINOIS FED. AID PROJECT							