



FINAL SURVEY PLOTTED DATE AREAS CHECKED
 SURVEY NOTE BOOK NO.

ORIGINAL SURVEY PLOTTED DATE AREAS CHECKED
 SURVEY NOTE BOOK NO.

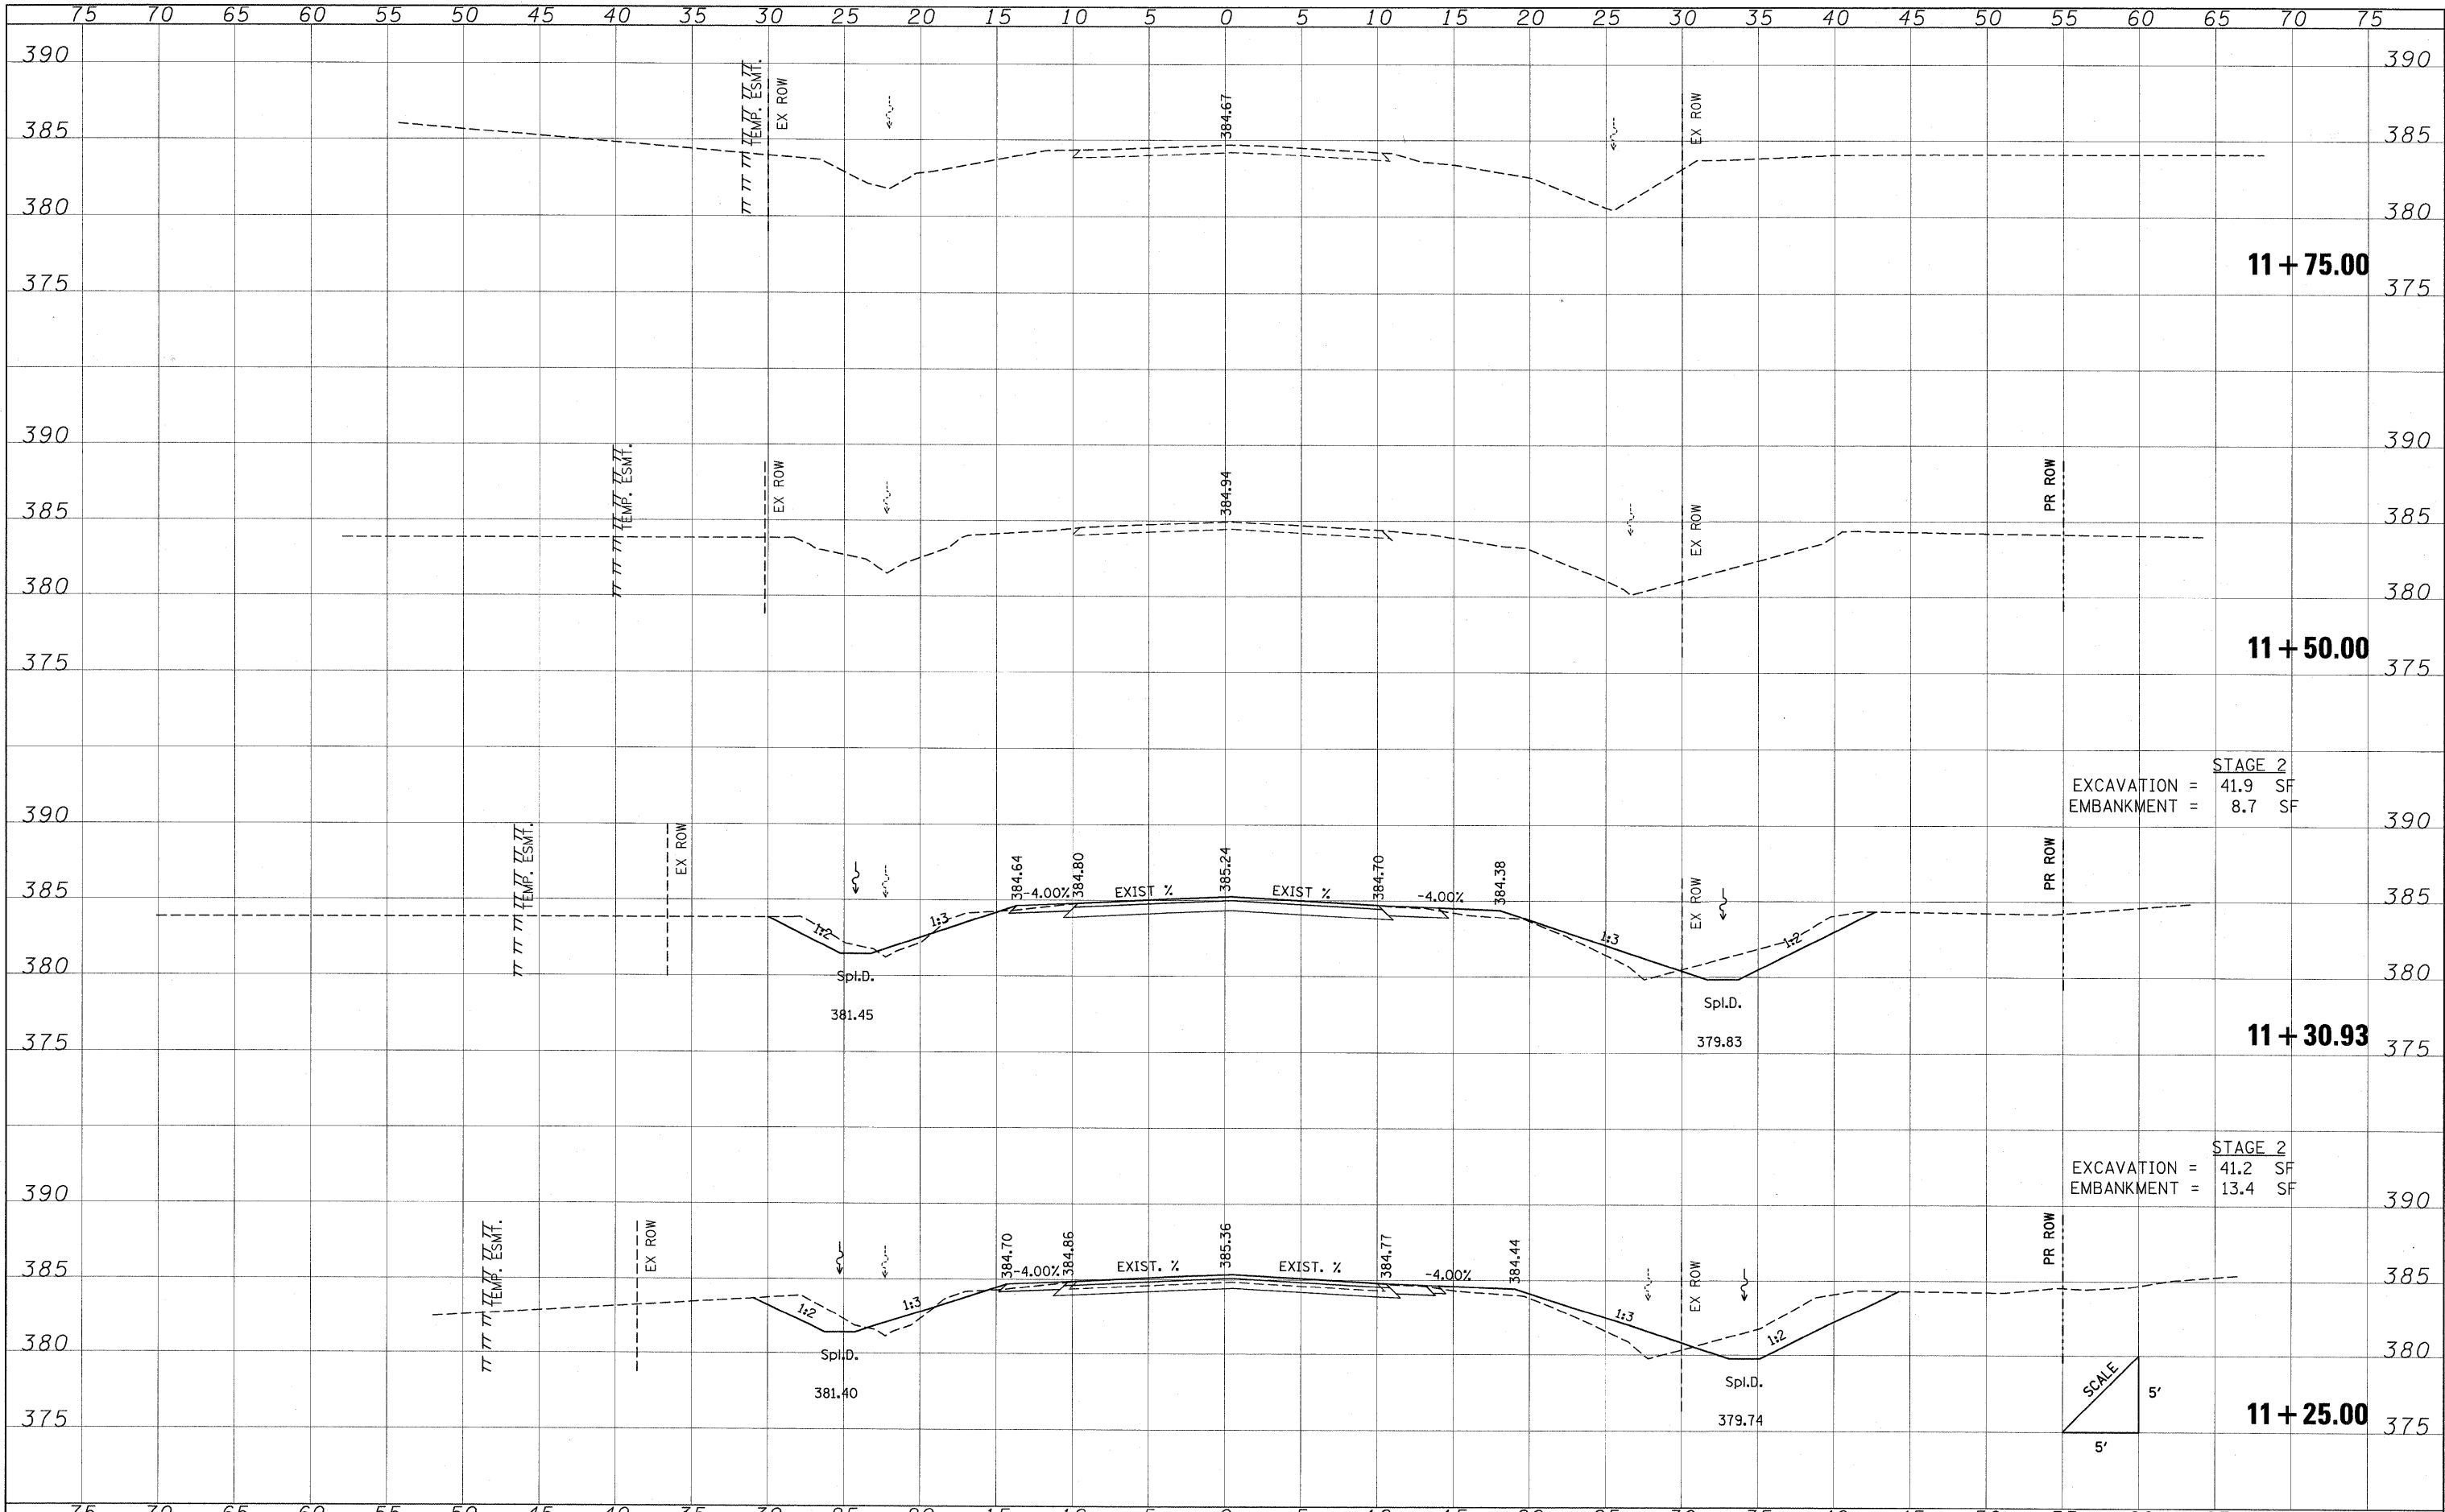

STAGE 2
 EXCAVATION = 41.9 SF
 EMBANKMENT = 8.7 SF

STAGE 2
 EXCAVATION = 41.2 SF
 EMBANKMENT = 13.4 SF

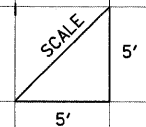

FILE NAME = I:\dot\0706610\wo_5\draw\sheets\0978881-sht-xsh\PIOPOLIS.dgn	USER NAME = OpenH&B Springfield	DESIGNED -	REVISED -	STATE OF ILLINOIS DEPARTMENT OF TRANSPORTATION	CROSS SECTIONS PIOPOLIS RD. (CH 20)	F.A.P. RTE. 776	SECTION 102B-4	COUNTY HAMILTON	TOTAL SHEETS 42	SHEET NO. 42	
PLOT SCALE = 5,0000 ' / IN.	CHECKED -	REVISED -	REVISED -			SCALE:	SHEET NO. OF SHEETS	STA. 11+25.00 TO STA. 11+75.00	CONTRACT NO. 78081		ILLINOIS FED. AID PROJECT
PLOT DATE = 5/21/2010	DATE -	REVISED -	REVISED -								