
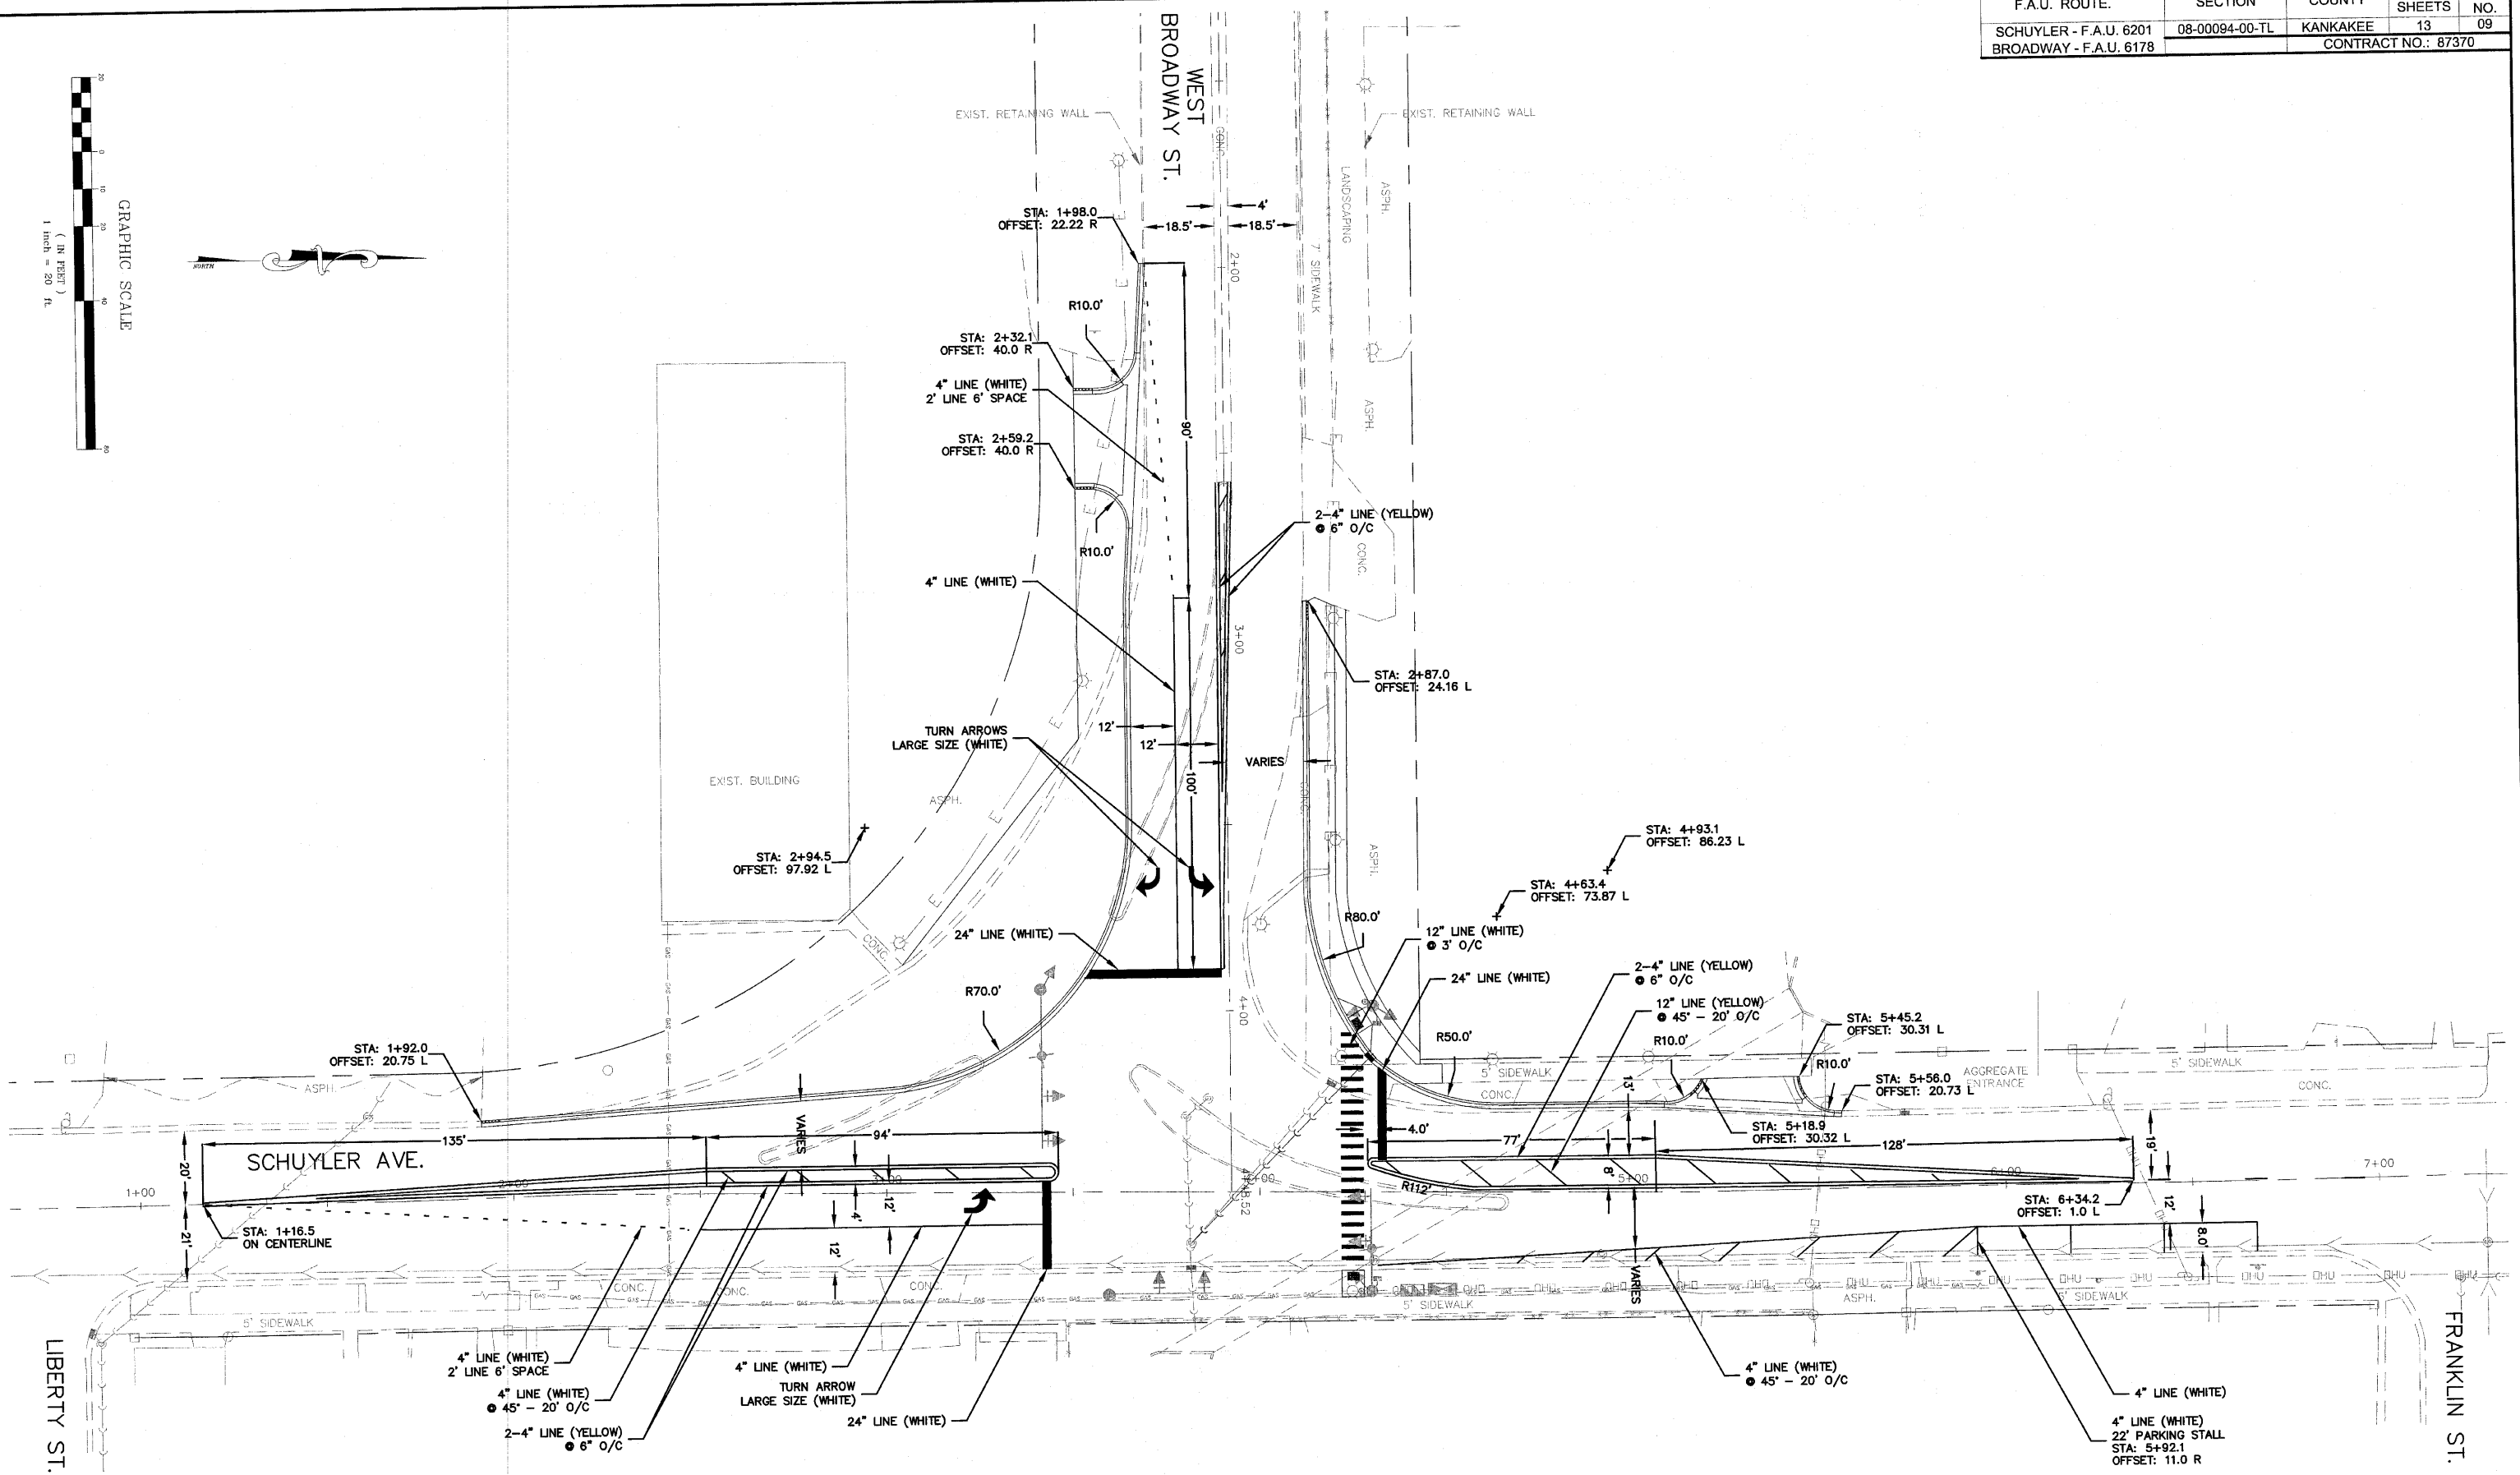


F.A.U. ROUTE.	SECTION	COUNTY	TOTAL SHEETS	SHEET NO.
SCHUYLER - F.A.U. 6201	08-00094-00-TL	KANKAKEE	13	09
BROADWAY - F.A.U. 6178	CONTRACT NO.: 87370			

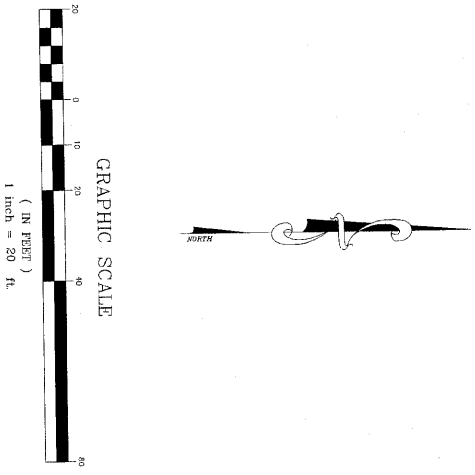

M²
M. GINGERICH, GEREAOX
 ASSOCIATES

240 N. Industrial Drive
 Bradley, Illinois 60915
 815-939-4921
 FAX: 815-939-9810

REVISIONS		
DATE	BY	DESCRIPTION
07-08-2010	JWG	PER IDOT REVIEW

ILLINOIS DEPARTMENT OF TRANSPORTATION
 SAFE ROUTES TO SCHOOLS
 BROADWAY & SCHUYLER INTERSECTION SIGNALS

PLAN VIEW - STRIPING

SCALE: DATE: 12/21/08

DRAWN BY: JWG
 CHECKED BY: