


FINAL SURVEY NOTE BOOK NO.	BY	DATE
SURVEYED		
TEMPLATE		
AREAS CHECKED		

ORIGINAL SURVEY NOTE BOOK NO.	BY	DATE
SURVEYED		
TEMPLATE		
AREAS CHECKED		

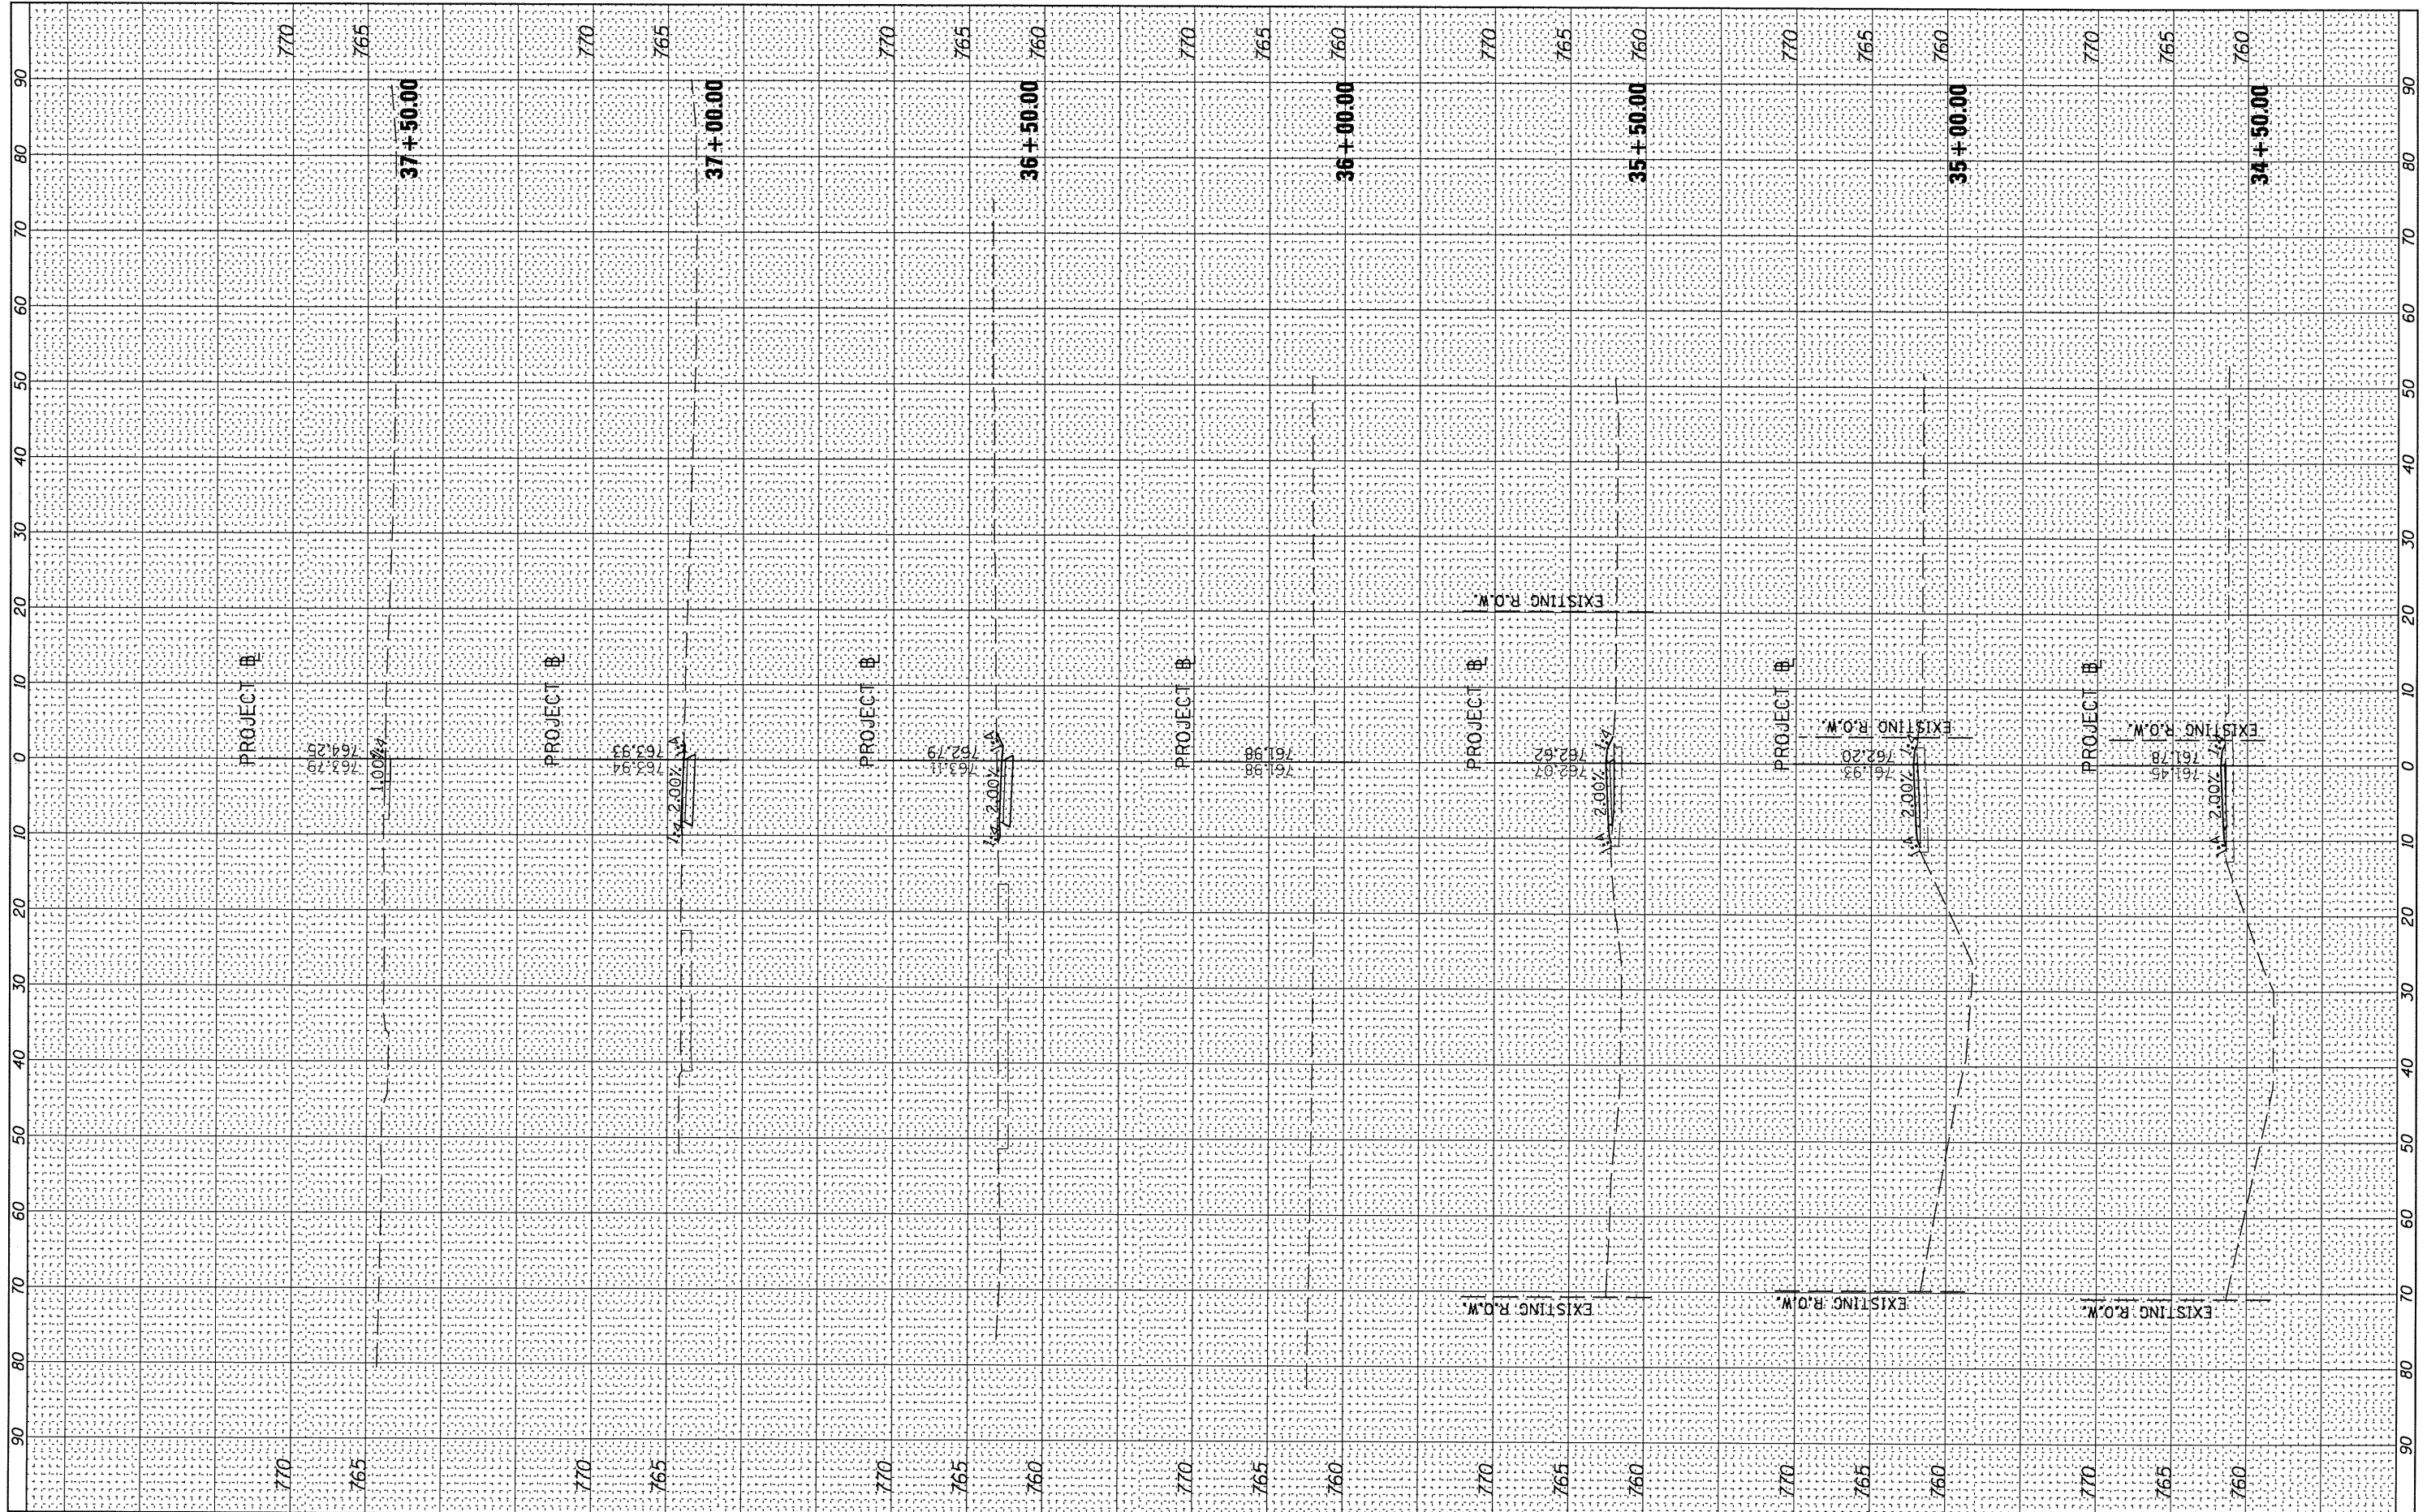

FILE NAME =
#FILE#

USER NAME = #USER#
PLOT SCALE = #SCALE#
PLOT DATE = #DATE#

DESIGNED - JDS
DRAWN - JDS
CHECKED - GBM
DATE -

REVISED -
REVISED -
REVISED -
REVISED -

**STATE OF ILLINOIS
DEPARTMENT OF TRANSPORTATION**

CITY OF FARMINGTON SRTS CROSS SECTIONS

SCALE: SHEET NO. OF SHEETS STA. 34+50.00 TO STA. 37+50.00

F.A. RTE.	SECTION	COUNTY	TOTAL SHEETS	SHEET NO.
	08-00032-00-SW	FULTON	16	14
CONTRACT NO. 89569			ILLINOIS FED. AID PROJECT	