



| | | | | |
|---------------------|----------|------------------|--------------|-----------|
| FAS RTE | SECTION | COUNTY | TOTAL SHEETS | SHEET NO. |
| 535 | | PIATT | 62 | 7 |
| STA. | TO STA. | | | |
| FED. ROAD DIST. NO. | ILLINOIS | FED. AID PROJECT | | |
| *08-00255-00-BR | | | | |

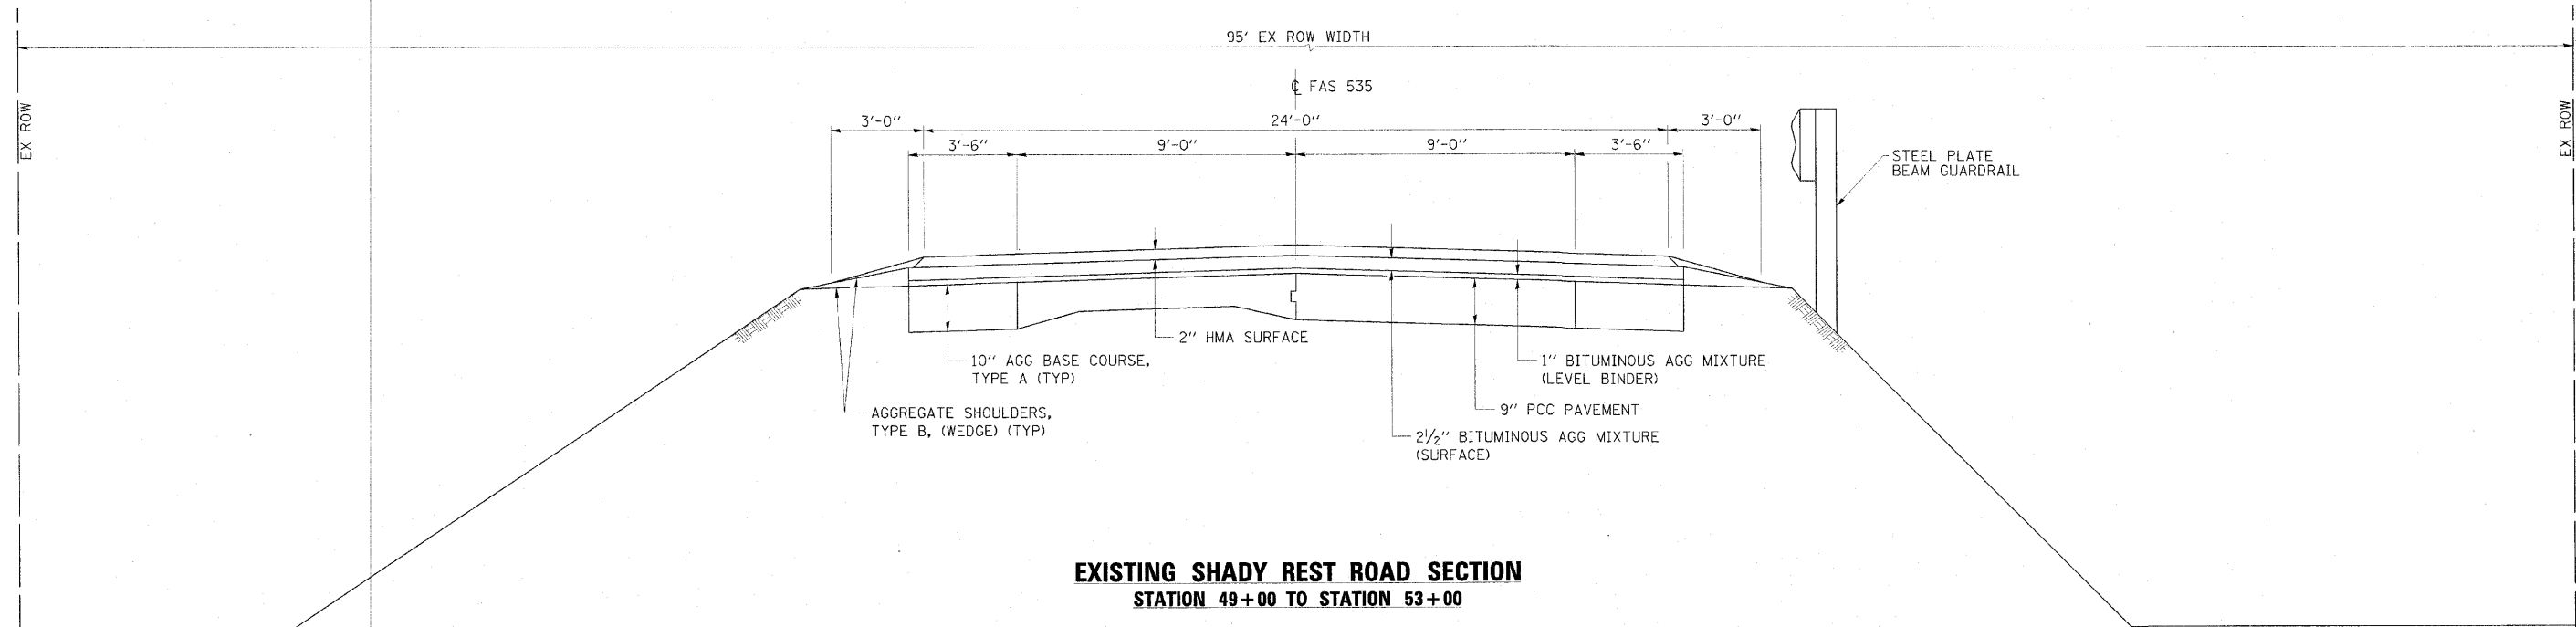

EXISTING SHADY REST ROAD SECTION
STATION 49+00 TO STATION 53+00

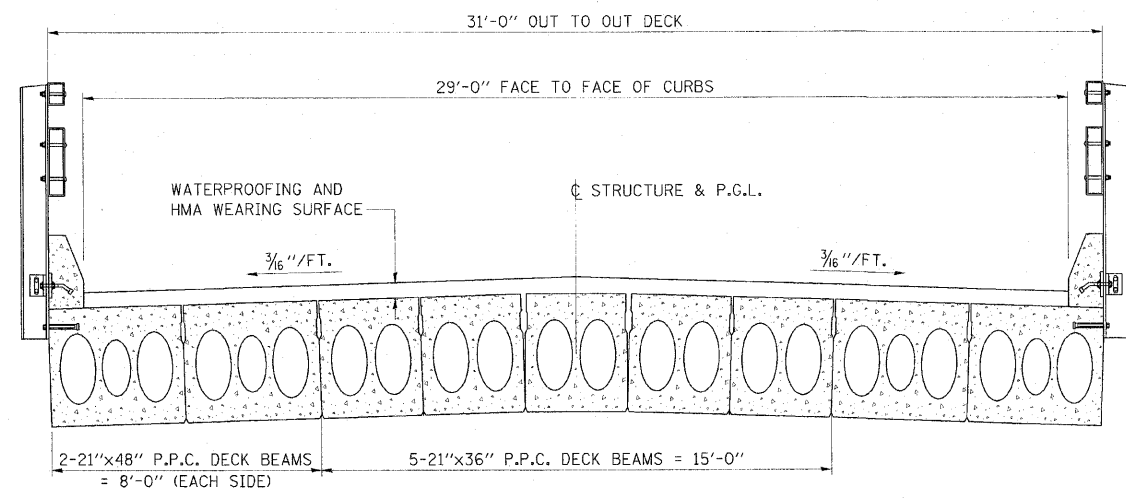

EXISTING SHADY REST BRIDGE SECTION
STATION 40+05.50 TO STATION 42+07.17

ESCA
CONSULTANTS, INC.

| | | |
|--------------|-----|-------|
| DESIGNED BY: | ELH | 01/10 |
| DRAWN BY: | DWH | 01/10 |
| CHECKED BY: | ELH | 05/10 |
| APPROVED BY: | RDP | 05/10 |

EXISTING TYPICAL SECTIONS
FAS 535 (SHADY REST ROAD)
SECTION 08-00255-00-BR
PIATT COUNTY