
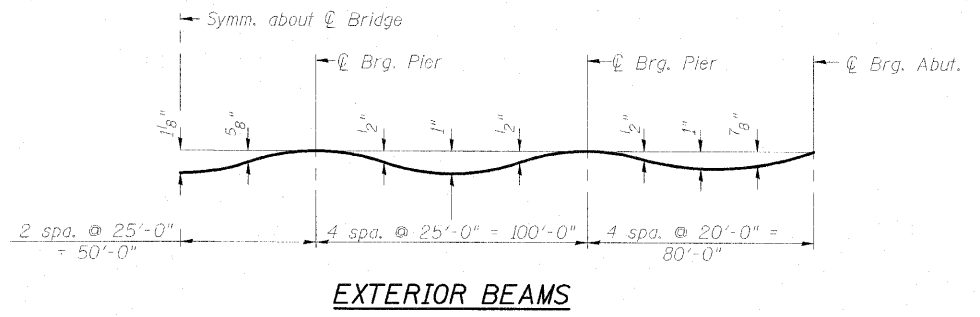
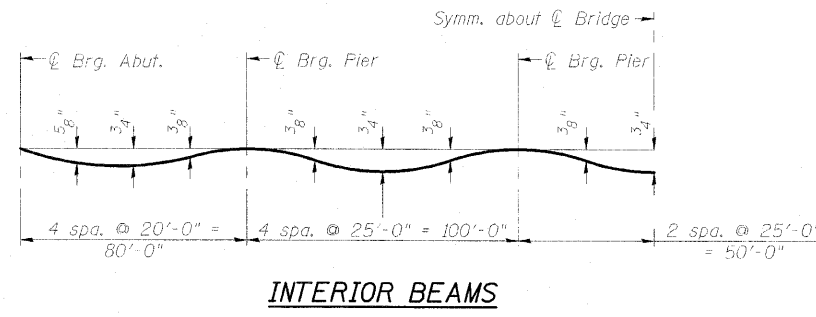


STATE OF ILLINOIS
DEPARTMENT OF TRANSPORTATION

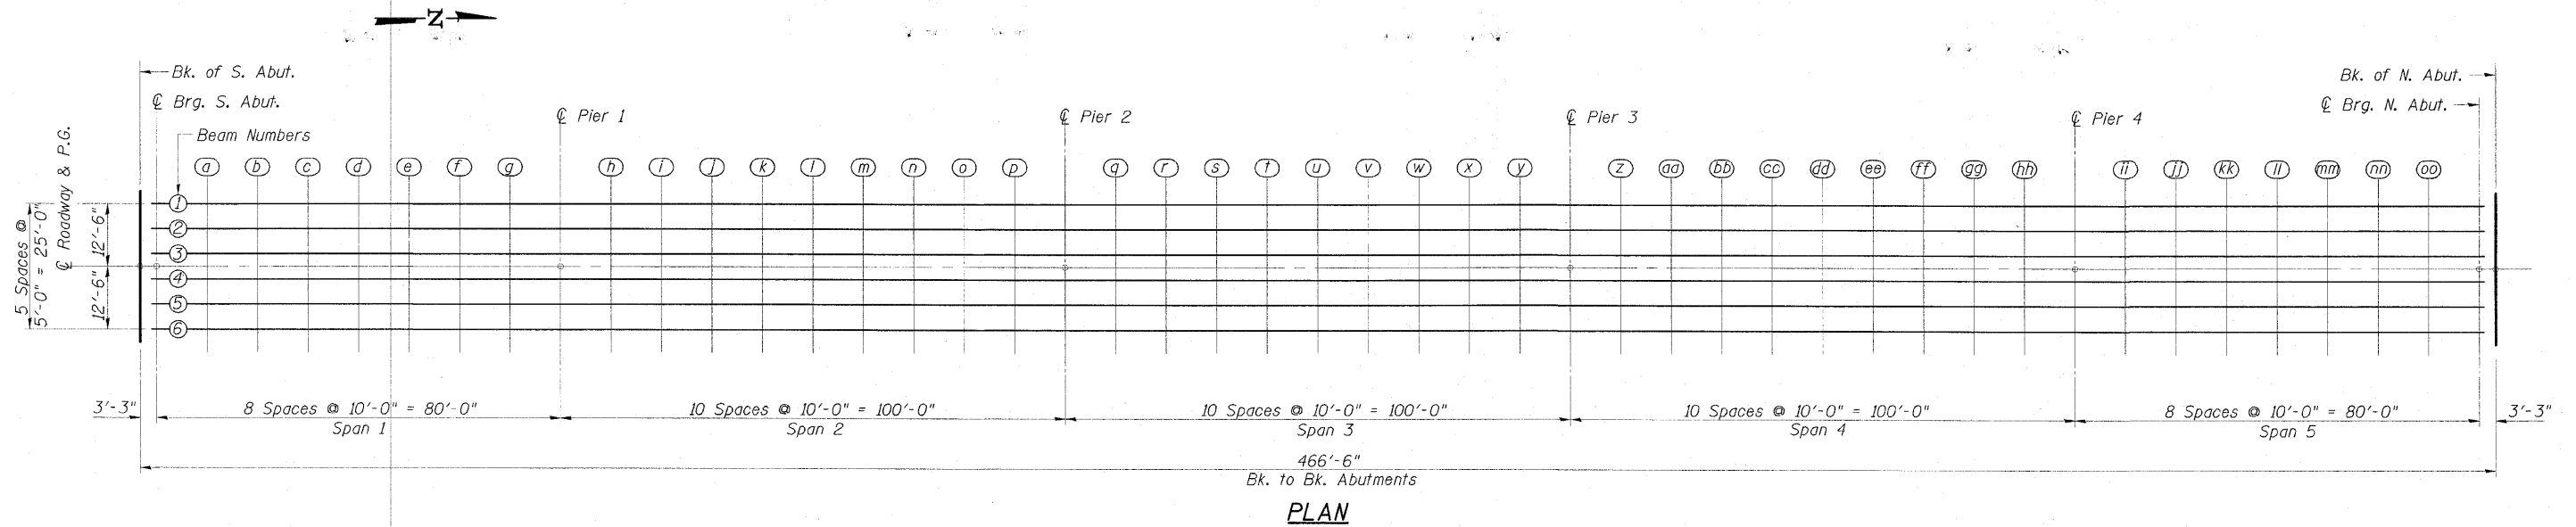

DEAD LOAD DEFLECTION DIAGRAMS

(Includes weight of concrete only.)

Note:
The above deflections are not to be used in the field if the Engineer is working from the grade elevations adjusted for dead load deflections as shown on sheets 4 & 5 of 25.

ESCA
CONSULTANTS, INC.

DESIGNED BY:	FMA/MTD	10/09
DRAWN BY:	DWH/HAS	11/09
CHECKED BY:	MTD	11/09
APPROVED BY:	RDP	05/10

E-S 11/1/09

(Sheet 1 of 3)
TOP OF SLAB ELEVATIONS
STRUCTURE NO. 074-0085

SHEET NO. 3 25 SHEETS	F.A.S. RTE.	SECTION	COUNTY	TOTAL SHEETS	SHEET NO.
	535	08-00255-00-BR	PIATT	62	27
CONTRACT NO. 91436					
FED. ROAD DIST. NO.		ILLINOIS		FED. AID PROJECT	