



STATE OF ILLINOIS
DEPARTMENT OF TRANSPORTATION

Notes:
See sheet 11 of 25 for Sections and Bill of Material.
a(E), a₄(E), and a₅(E) bar spacings measured along $\text{\textcircled{C}}$ Rdwy.

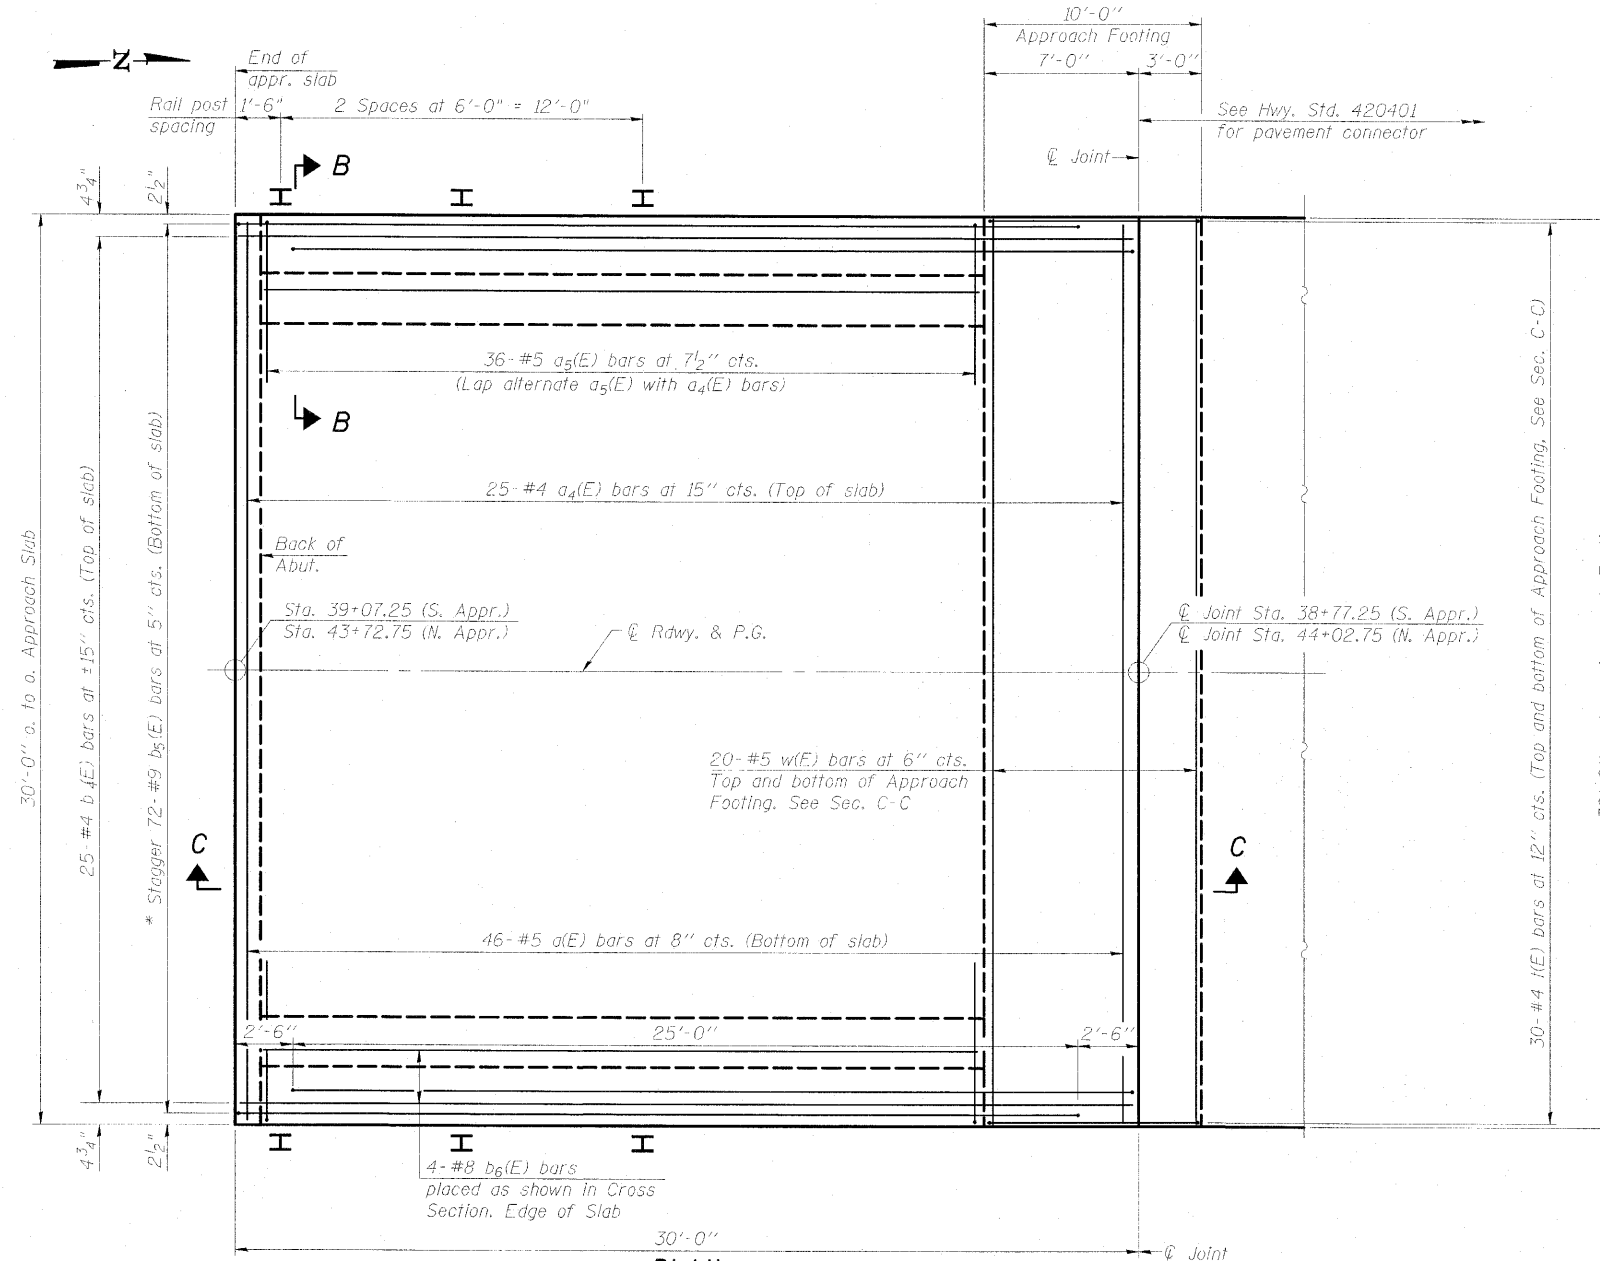

PLAN
(N. Appr. shown, S. Appr. opposite hand)
* Tilt #9 b₅(E) bars as required to maintain clearance.

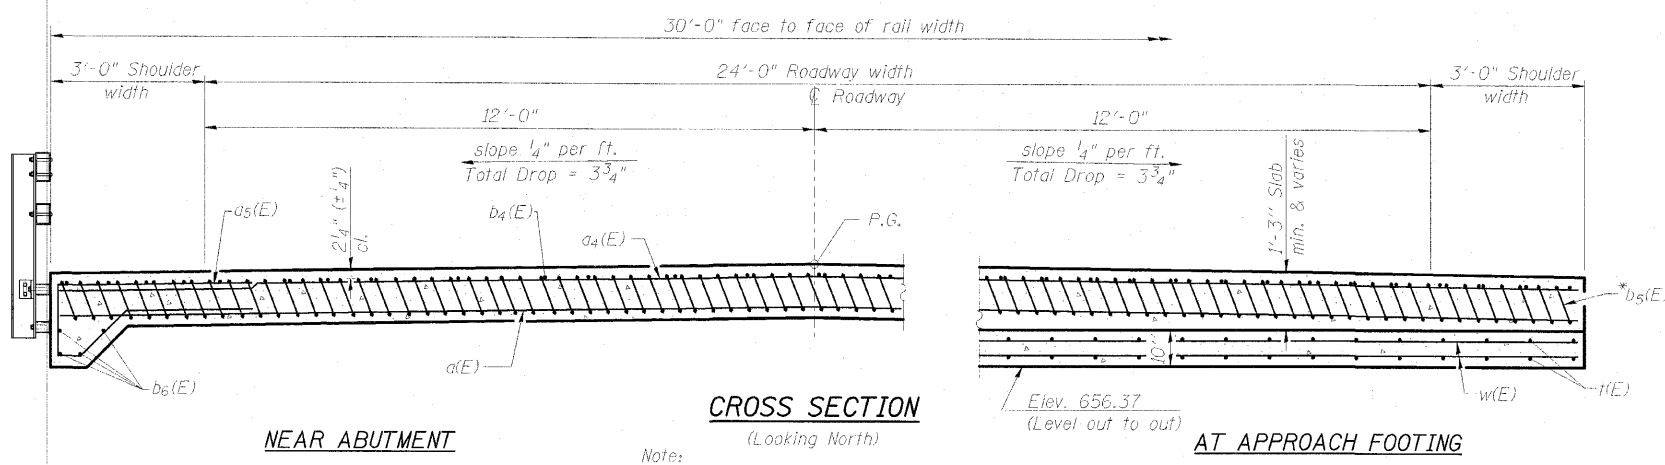

CROSS SECTION
(Looking North)
Note: See Plan for dimensions not shown.

(Sheet 1 of 2)
BRIDGE APPROACH SLAB DETAILS
STRUCTURE NO. 074-0085

ESCA
CONSULTANTS, INC.

DESIGNED BY:	MTD	11/09
DRAWN BY:	DWH/HAS	11/09
CHECKED BY:	MTD	11/09
APPROVED BY:	RDP	05/10

SHEET NO. 10 25 SHEETS	F.A.S. RTE.	SECTION	COUNTY	TOTAL SHEETS	SHEET NO.
	535	08-00255-00-BR	PIATT	62	34
CONTRACT NO. 91436					
FED. ROAD DIST. NO. ILLINOIS FED. AID PROJECT					