


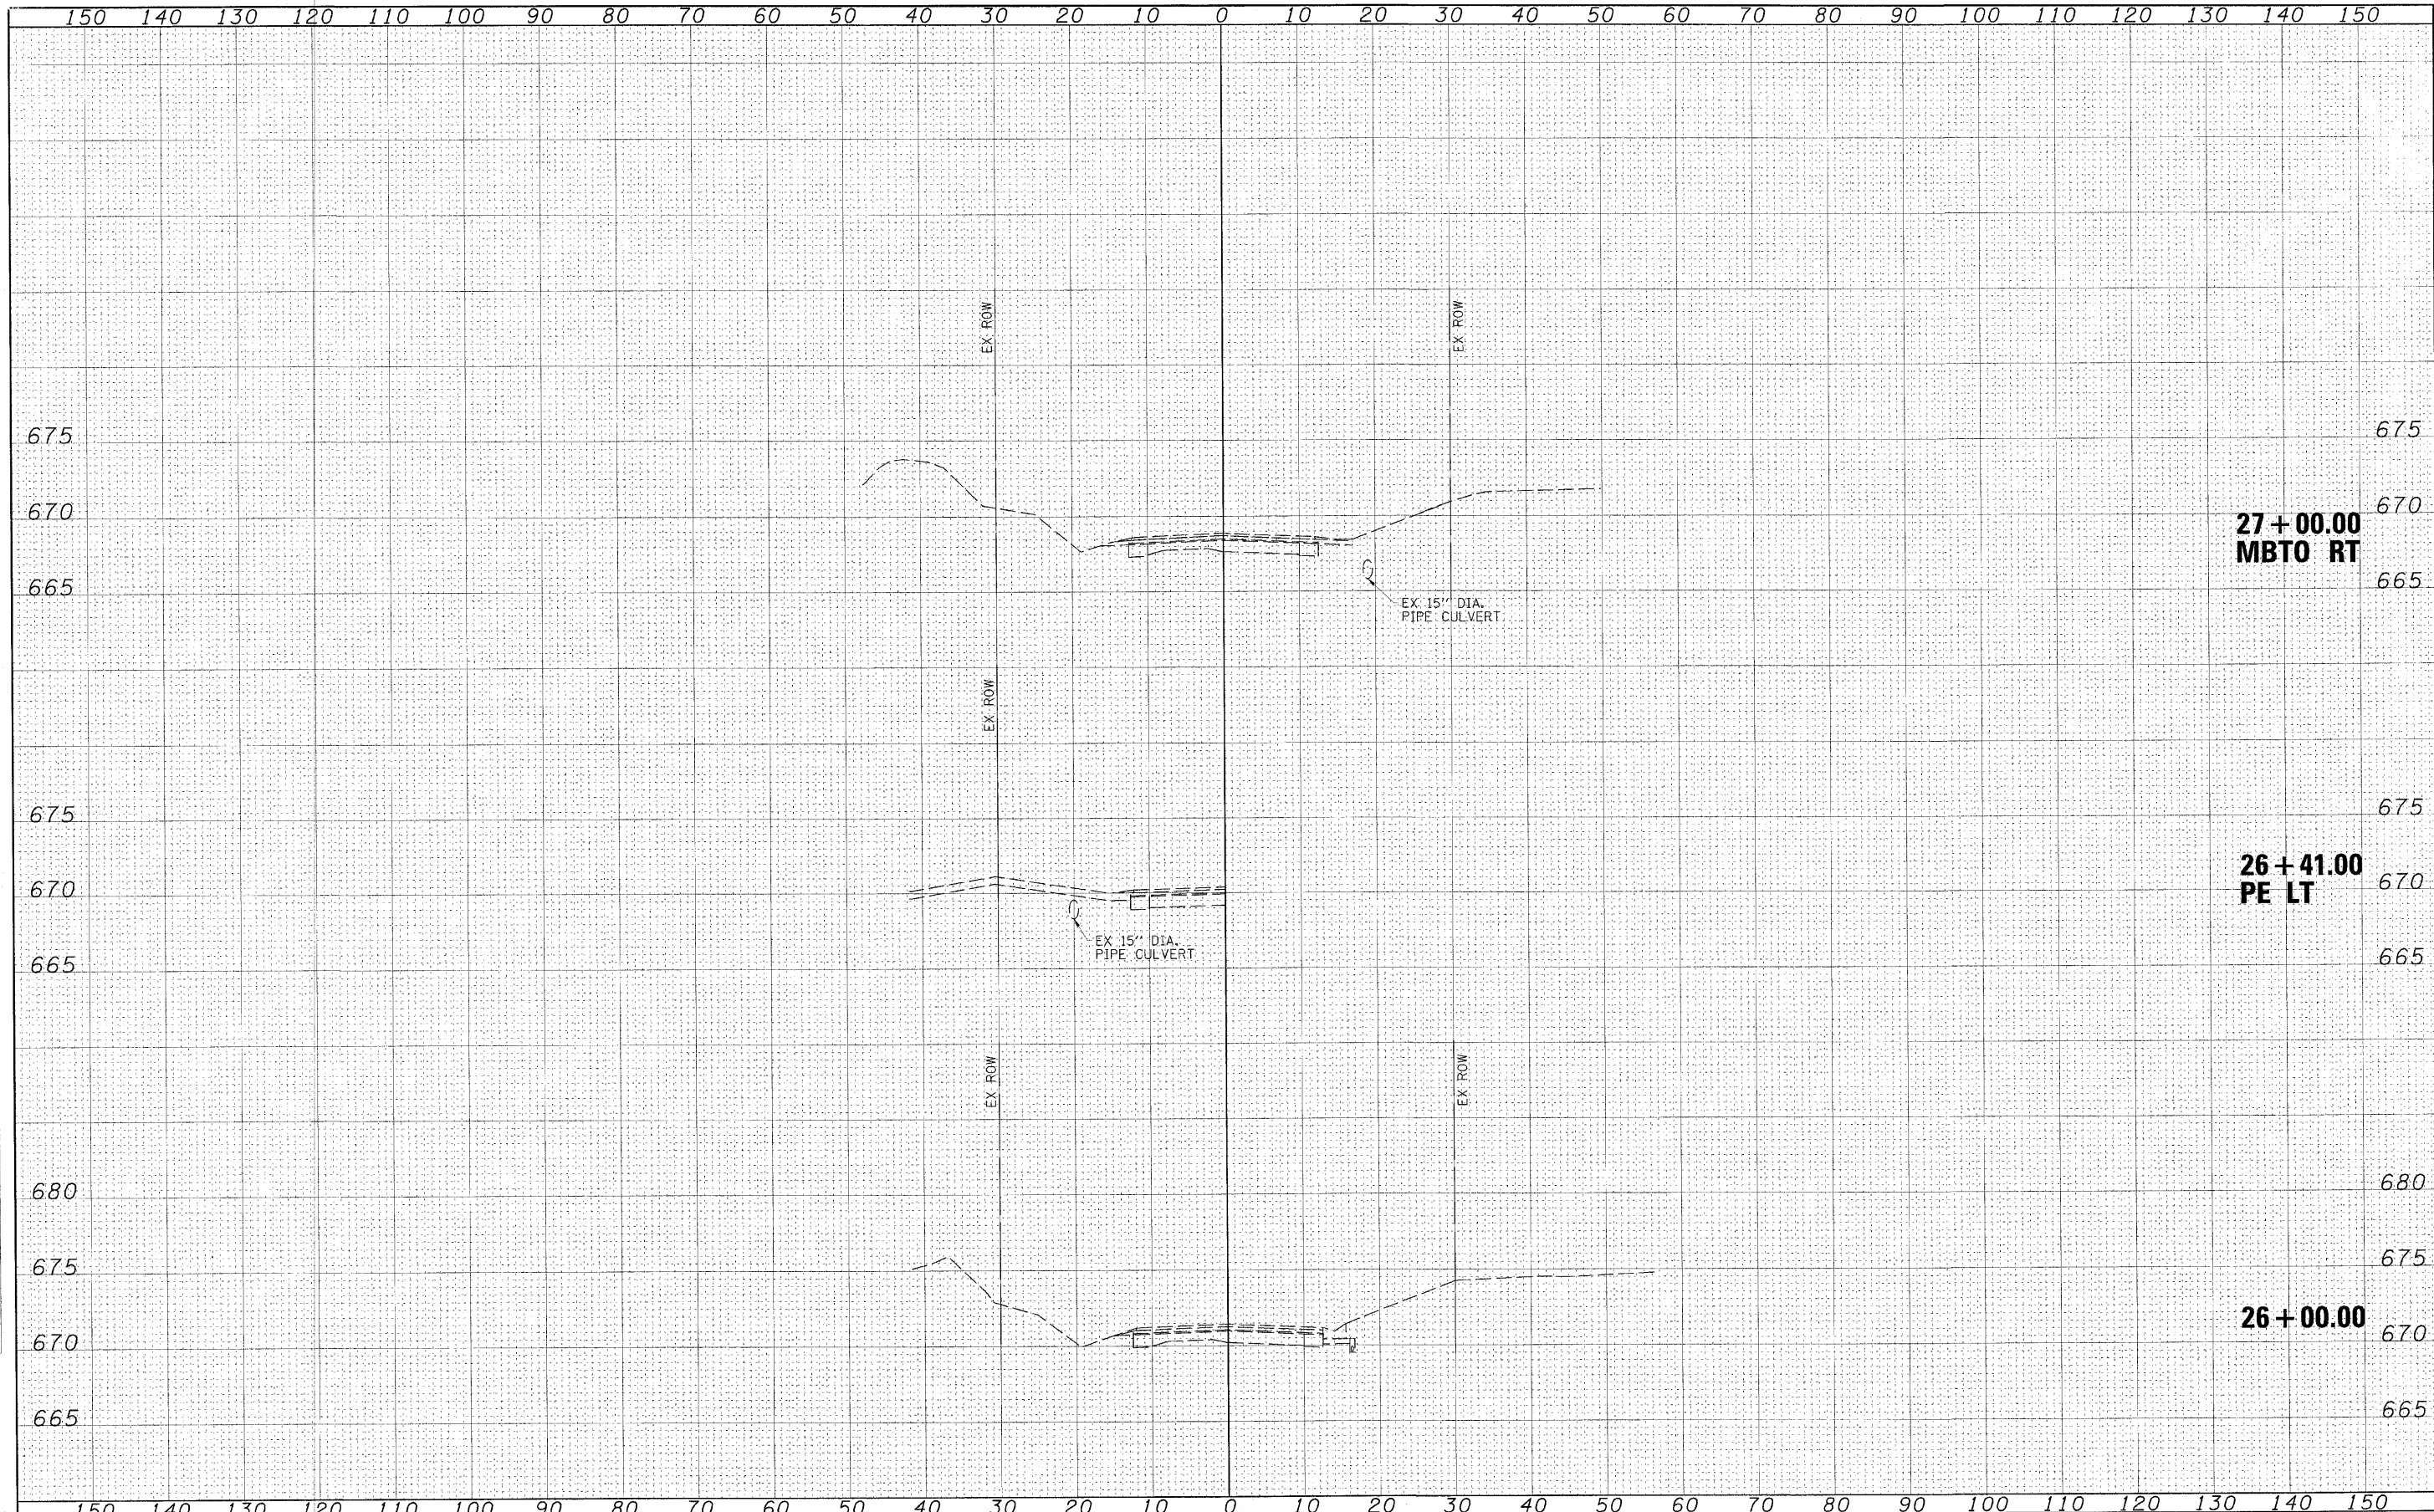

FINAL SURVEY	SURVEYED	BY	DATE
NOTE BOOK	PLOTTED		
NO.	TEMPLATE		
	AREAS CHECKED		

ORIGINAL SURVEY	SURVEYED	BY	DATE
NOTE BOOK	PLOTTED		
NO.	TEMPLATE		
	AREAS CHECKED		



FILE NAME: 2440\102.dgn  
 USER NAME: H4G  
 PLOT SCALE: 10.0000' / IN.  
 PLOT DATE: 5/26/2010 10:20:53 AM

DESIGNED - ELH	REVISED -
DRAWN - DWH	REVISED -
CHECKED - ELH	REVISED -
DATE - 05/12/10	REVISED -

**STATE OF ILLINOIS  
 DEPARTMENT OF TRANSPORTATION**

**SHADY REST ROAD CROSS SECTIONS**  
 SCALE: AS SHOWN | SHEET NO. 1 OF 13 SHEETS | STA. 26+00.00 TO STA. 27+00.00

F.A.S. RTE.	SECTION	COUNTY	TOTAL SHEETS	SHEET NO.
535	08-00255-00-BR	PIATT	62	50
CONTRACT NO. 91436			ILLINOIS FED. AID PROJECT	