


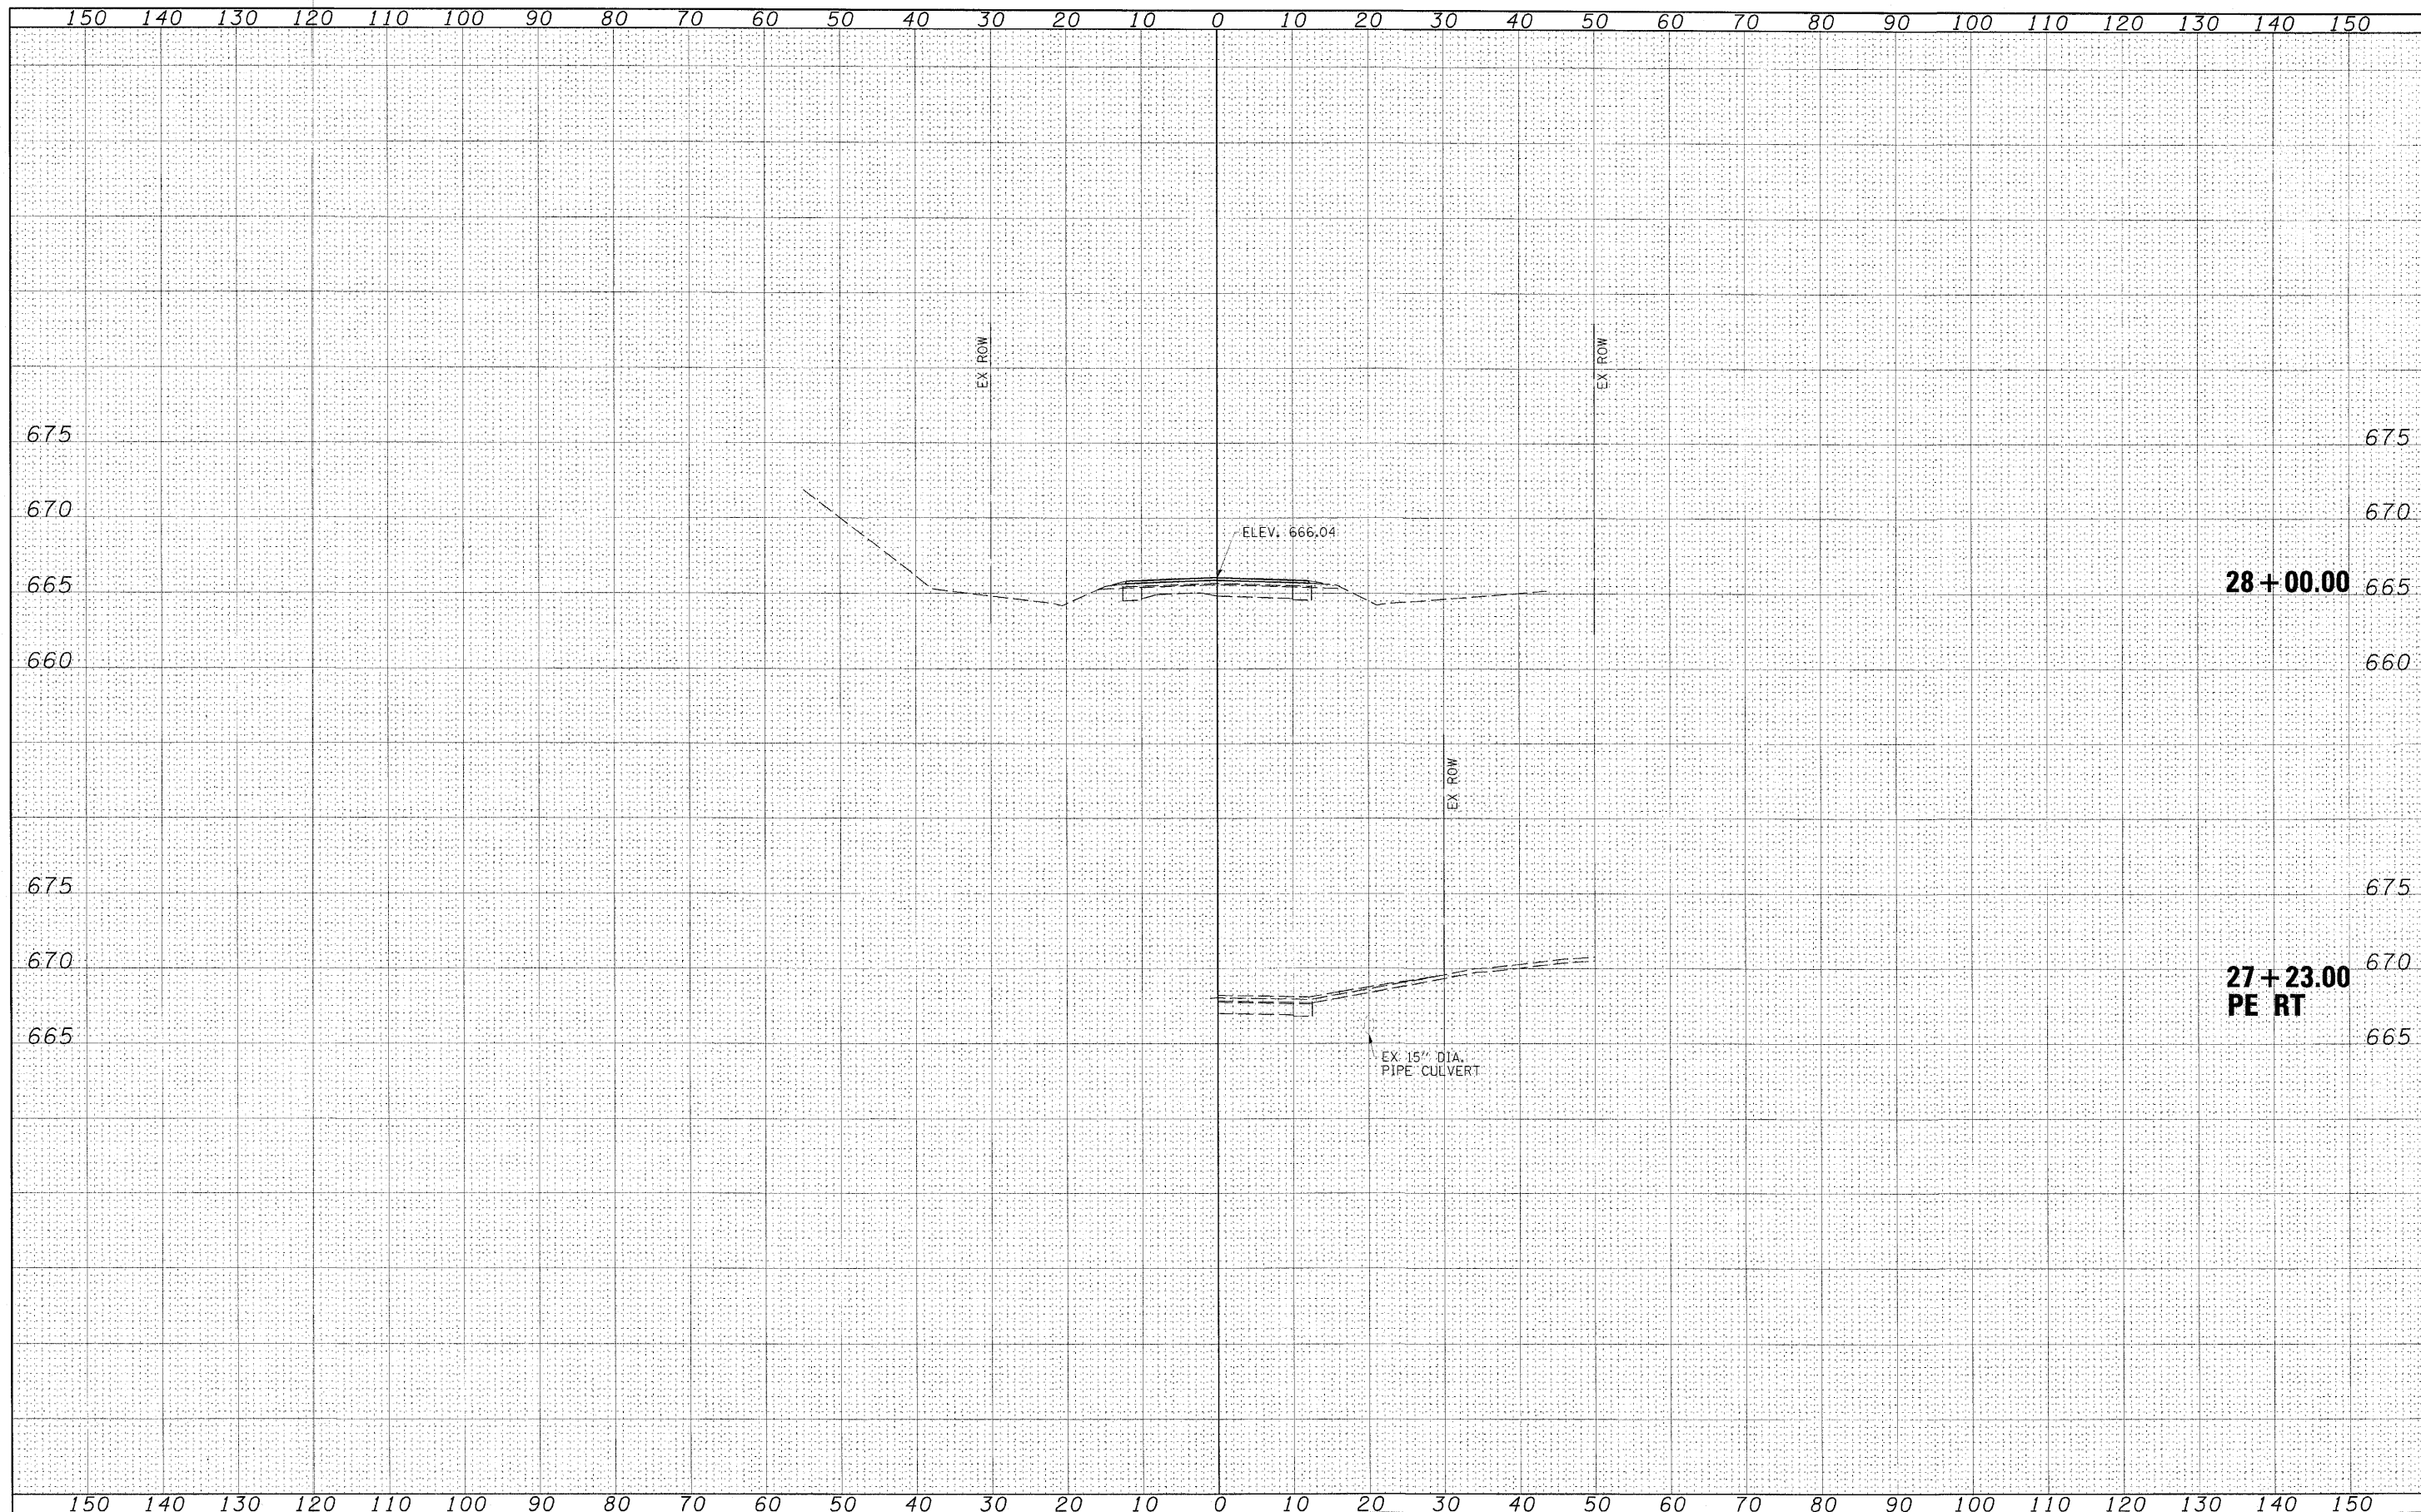

FINAL	SURVEYED	DATE
SURVEY	PLOTTED	
NOTE BOOK	AREAS CHECKED	
NO.		

ORIGINAL	SURVEYED	DATE
STRY	PLOTTED	
NOTE BOOK	AREAS CHECKED	
NO.		



FILE NAME = Z4421X02.dgn  
 SCALES: (HORIZ) 1"=40' (VERT) 1"=5'

USER NAME = HAS	DESIGNED - ELH	REVISED -
PLLOT SCALE = 10.0000 "/>		

**STATE OF ILLINOIS**  
**DEPARTMENT OF TRANSPORTATION**

**SHADY REST ROAD CROSS SECTIONS**  
 SCALE: AS SHOWN SHEET NO. 2 OF 13 SHEETS STA. 27+23.00 TO STA. 28+00.00

F.A.S. RTE. 535	SECTION 08-00255-00-BR	COUNTY PIATT	TOTAL SHEETS 62	SHEET NO. 51
CONTRACT NO. 91436				
FED. ROAD DIST. NO. ILLINOIS FED. AID PROJECT				