


FINAL SURVEY	DATE
SURVEYED	BY
PLOTTED	DATE
NOTED	BY
AREAS CHECKED	DATE

FINAL SURVEY	DATE
SURVEYED	BY
PLOTTED	DATE
NOTED	BY
AREAS CHECKED	DATE

ORIGINAL SURVEY	DATE
SURVEYED	BY
PLOTTED	DATE
NOTED	BY
AREAS CHECKED	DATE

ORIGINAL SURVEY	DATE
SURVEYED	BY
PLOTTED	DATE
NOTED	BY
AREAS CHECKED	DATE

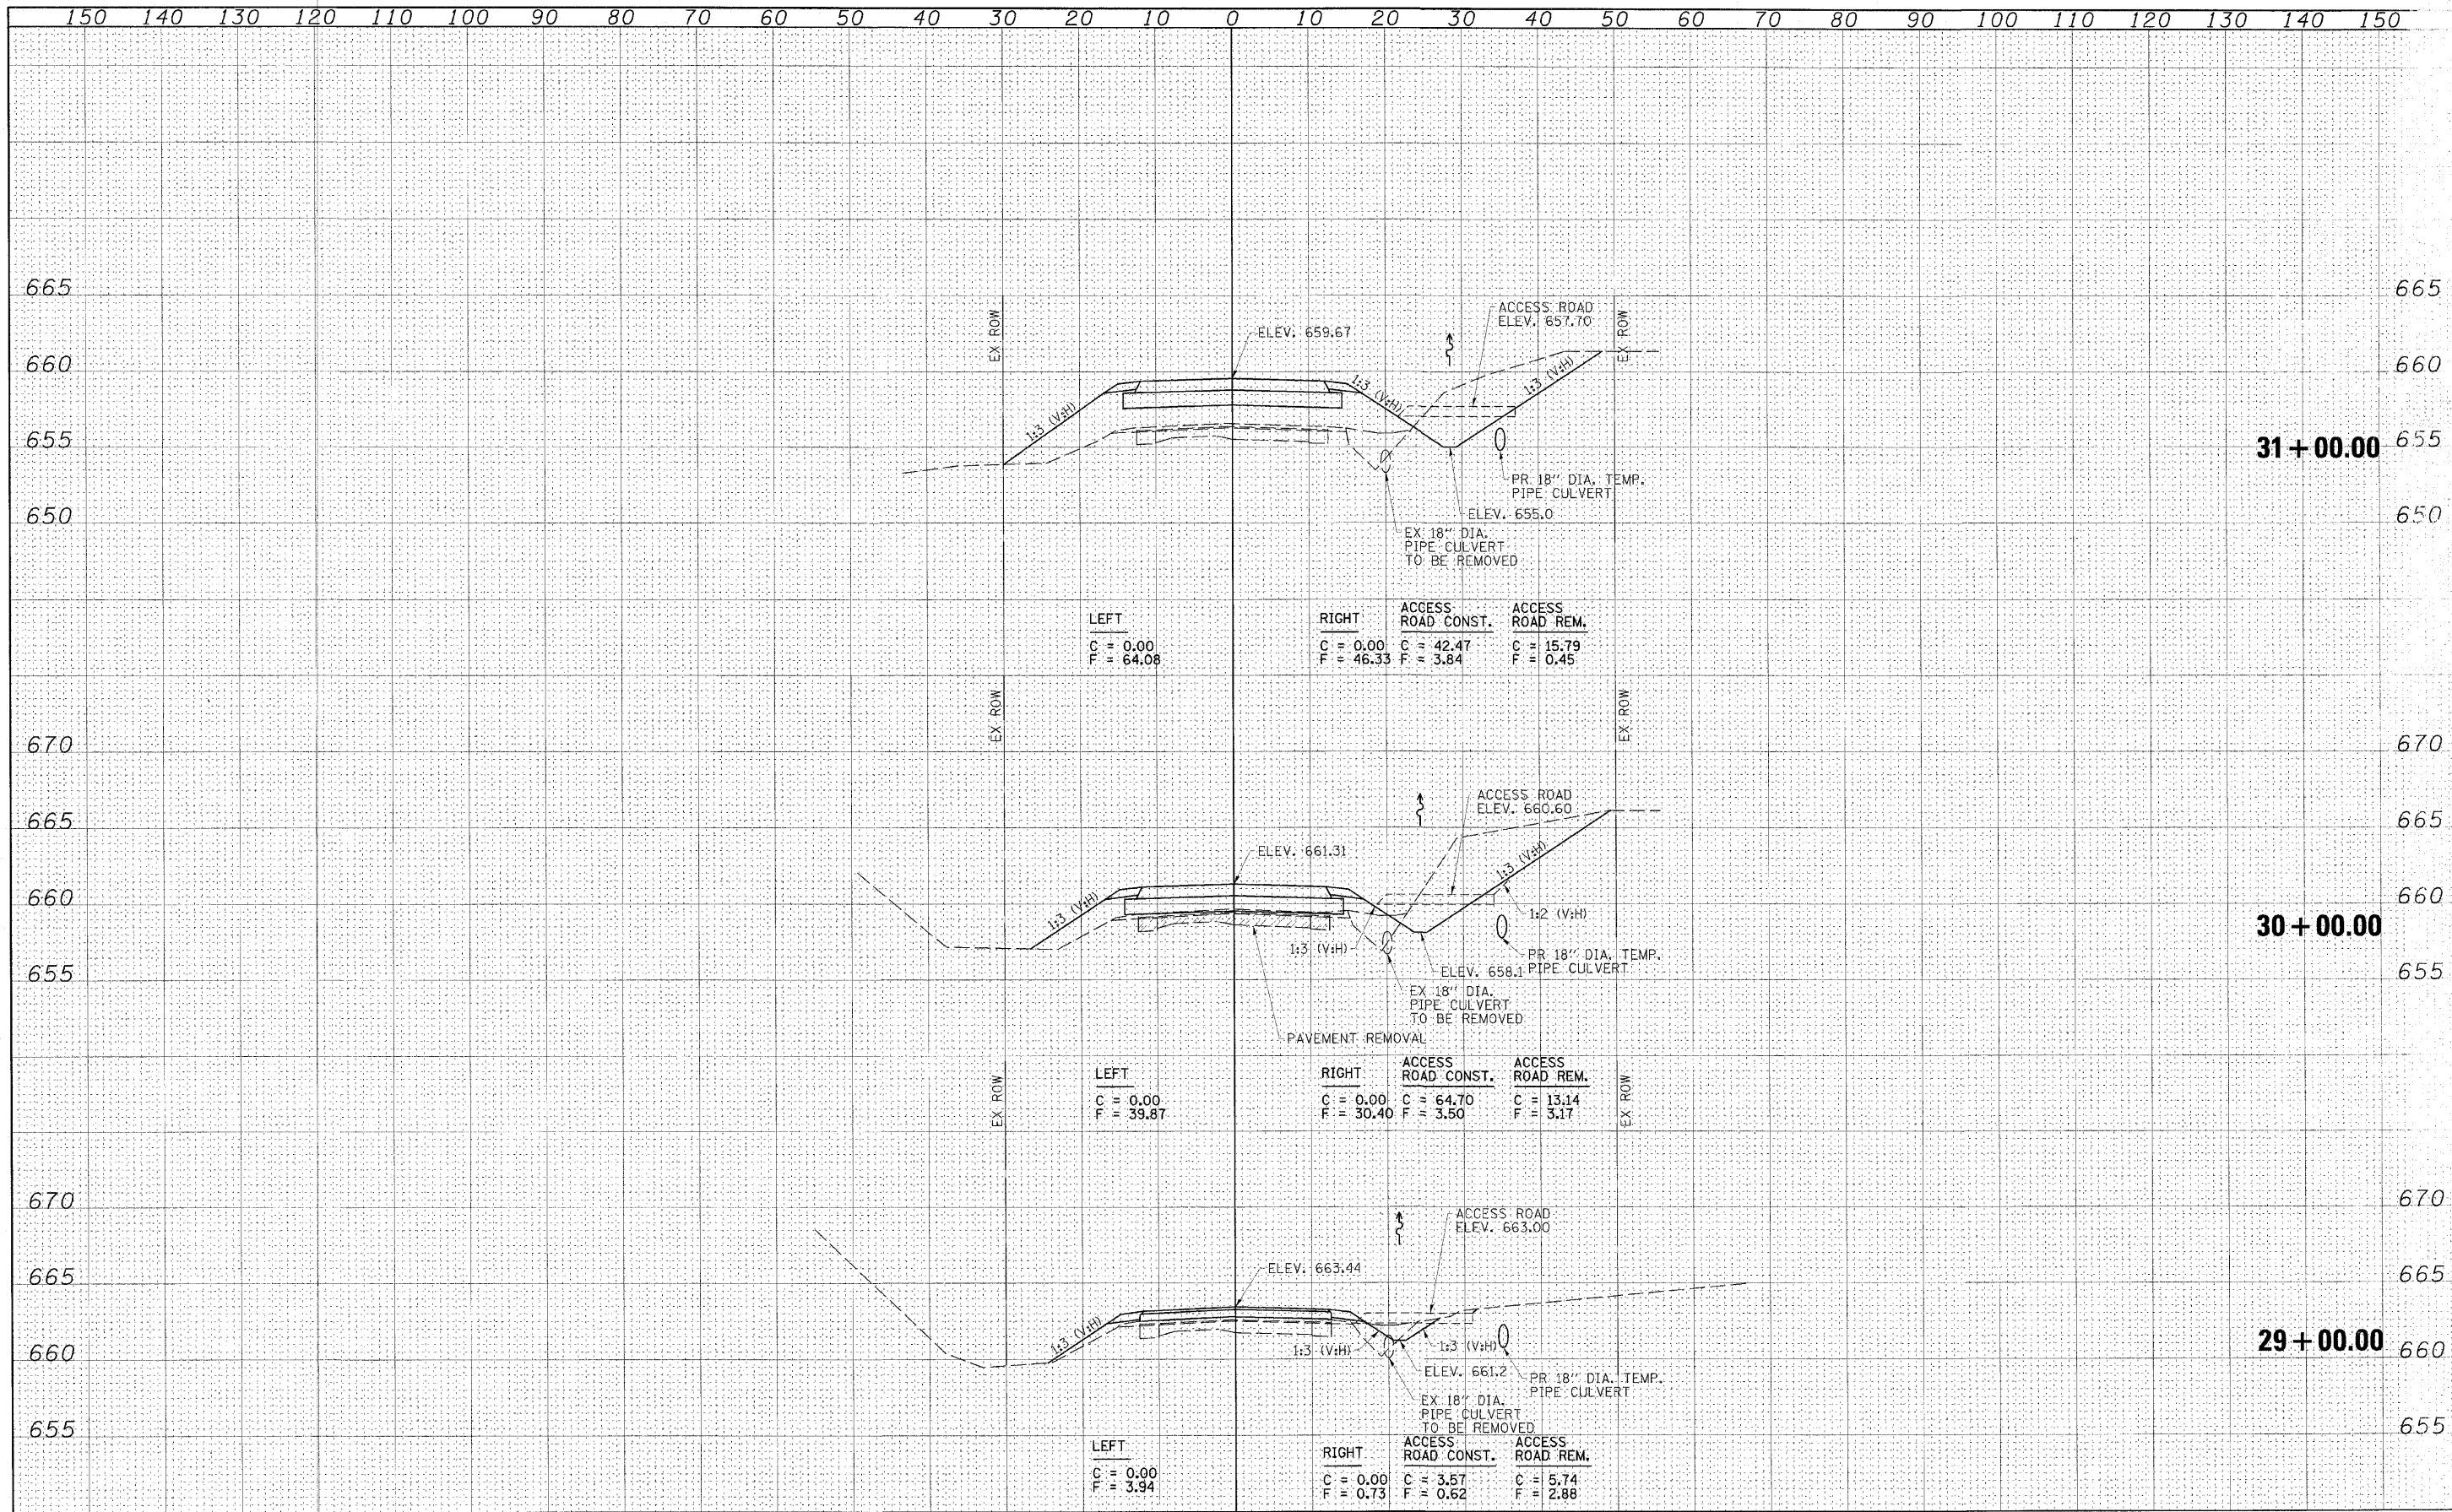

FILE NAME = Z14481XB2.dgn	USER NAME = HAS	DESIGNED - ELH	REVISED -	STATE OF ILLINOIS DEPARTMENT OF TRANSPORTATION	SHADY REST ROAD CROSS SECTIONS	F.A.S. RTE. 535	SECTION 08-00255-00-BR	COUNTY PIATT	TOTAL SHEETS 62	SHEET NO. 52	
SCALE: (HORIZ) 1"=10' (VERT) 1"=5'	PLOT SCALE = 10.0000' / IN.	CHECKED - ELH	REVISED -			SCALE: AS SHOWN	SHEET NO. 3 OF 13 SHEETS	STA. 29+00.00 TO STA. 31+00.00	CONTRACT NO. 91436		FED. ROAD DIST. NO. ILLINOIS FED. AID PROJECT
	PLOT DATE = 5/27/2010 8:46:00 AM	DATE - 05/12/10	REVISED -								