


DATE	BY	SURVEYED	TEMPLATE
		AREAS	CHECKED
NO.			

DATE	BY	SURVEYED	TEMPLATE
		AREAS	CHECKED
NO.			

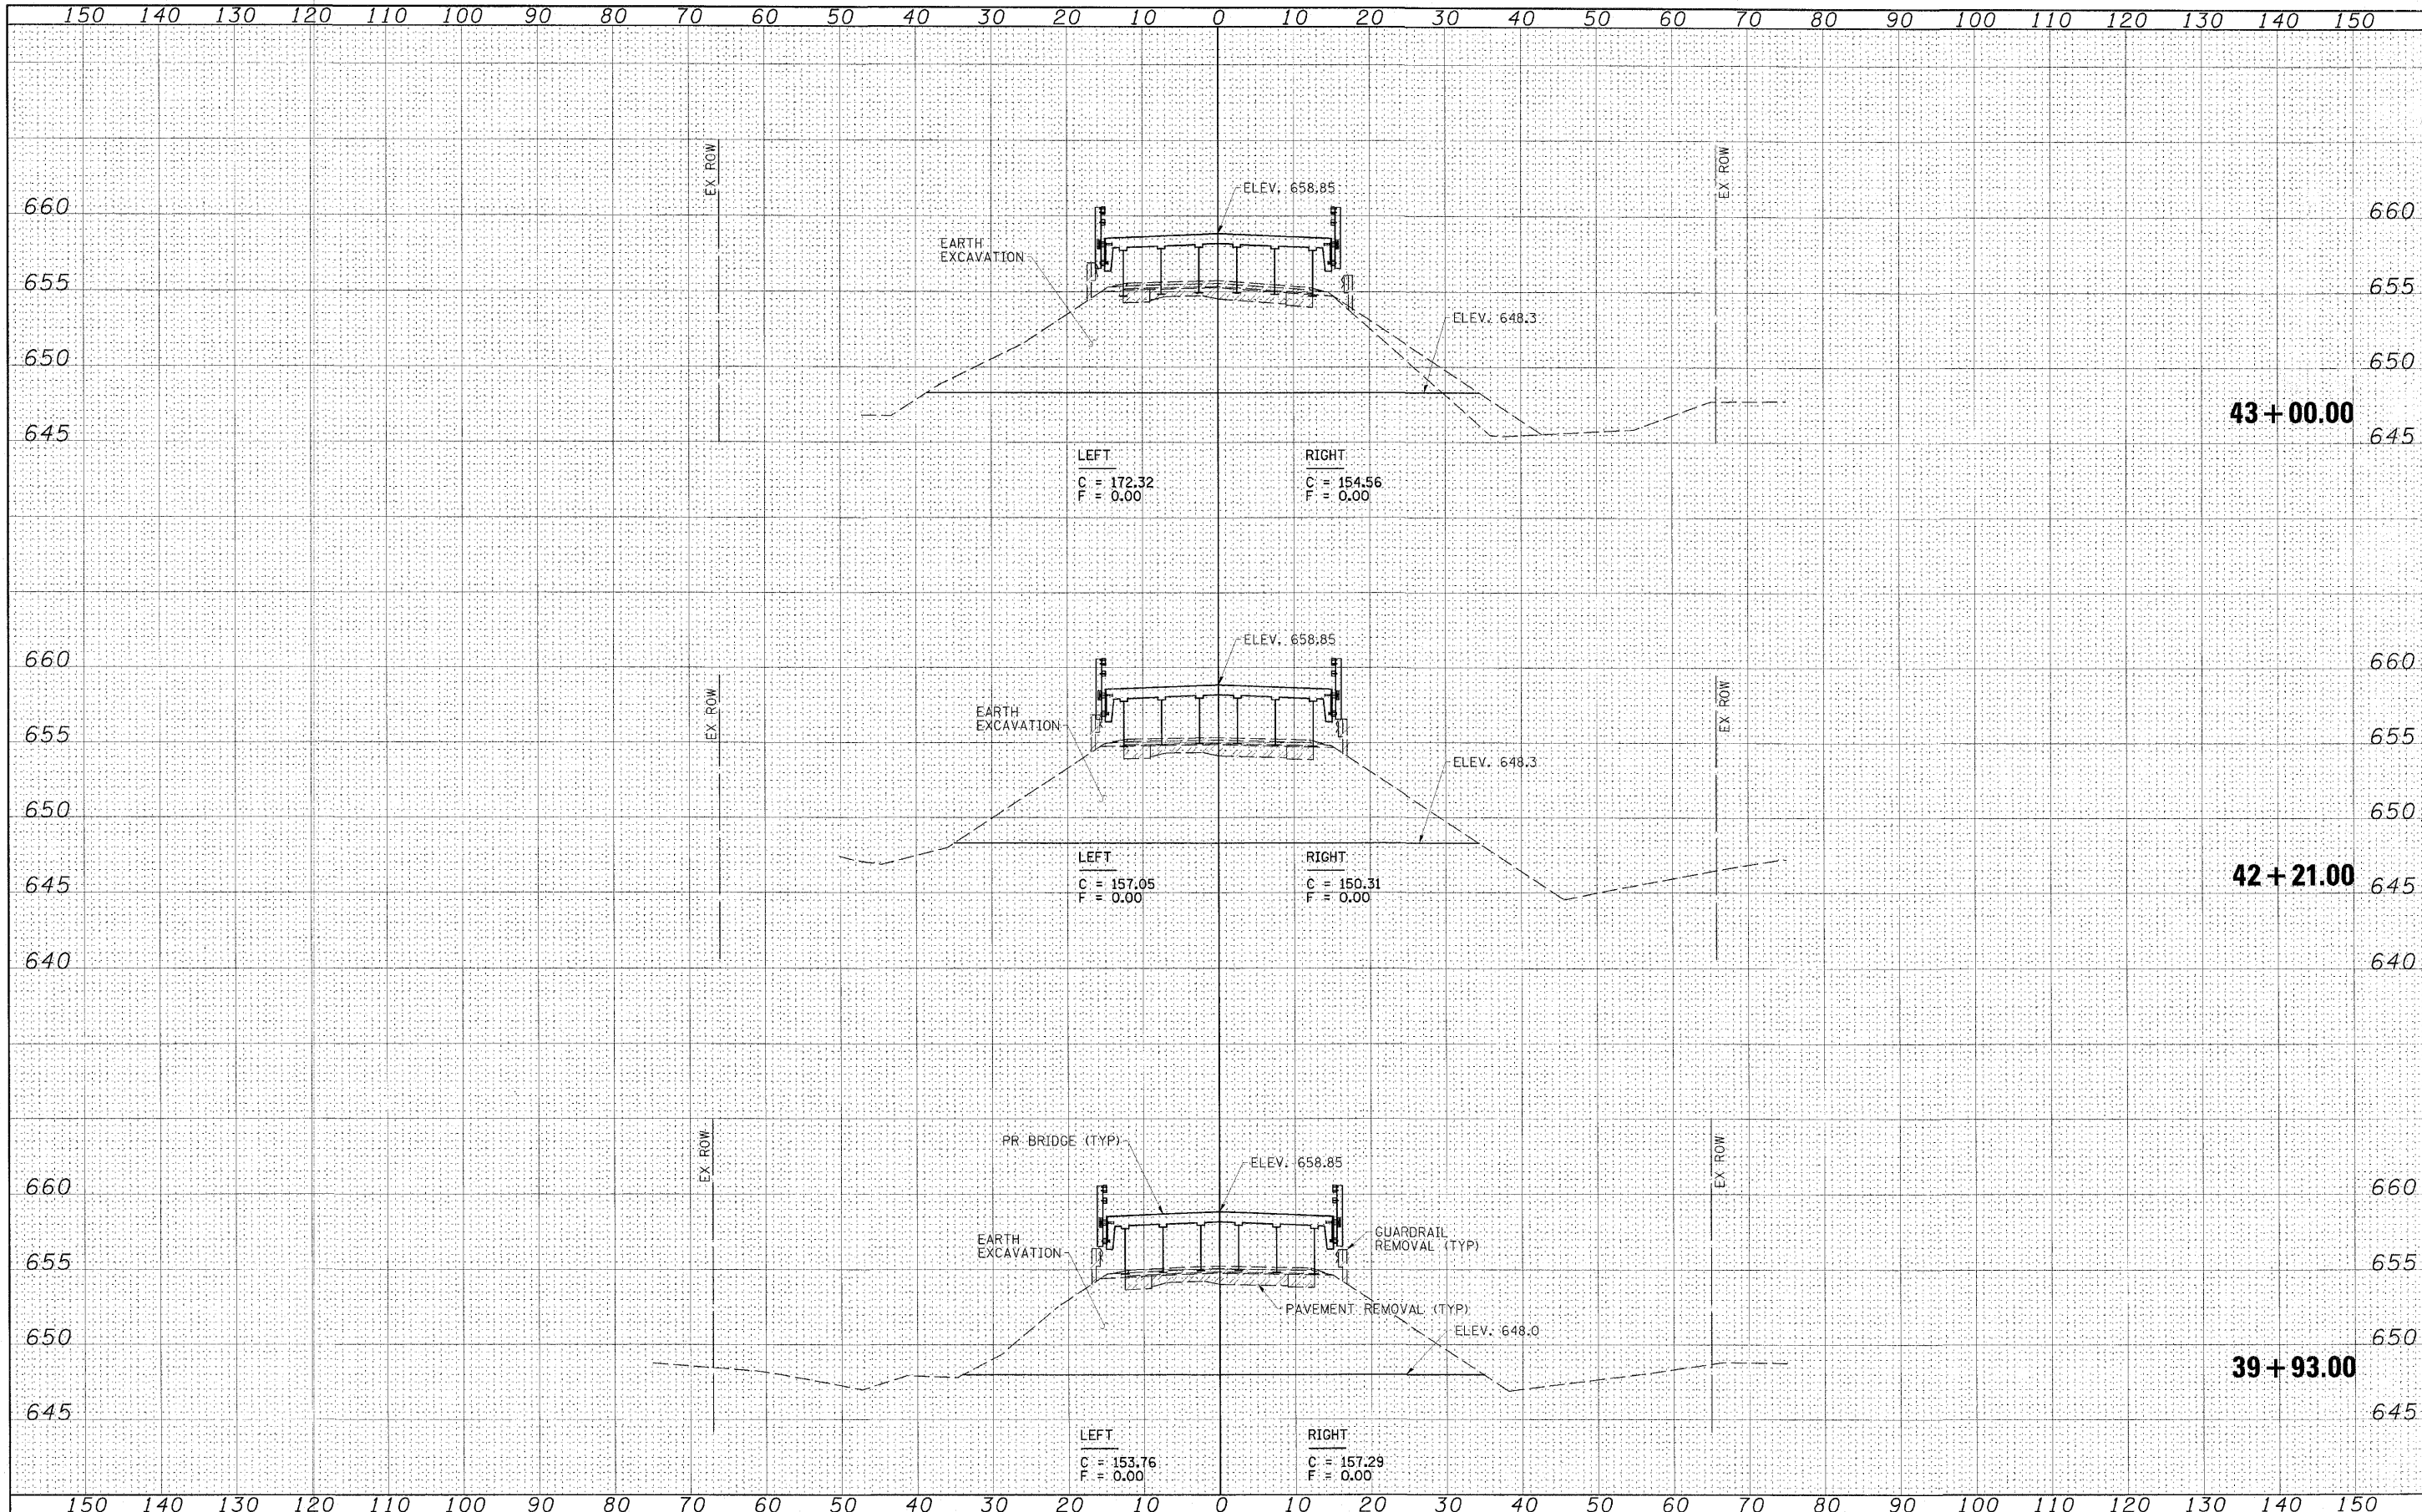

FILE NAME = 24401X01.dgn	USER NAME = HAS	DESIGNED - ELH	DRAWN - DWH	CHECKED - ELH	DATE - 05/12/10	REVISED -	REVISED -	REVISED -	REVISED -				
SCALES: (HORIZ) 1"=10' (VERT) 1"=5' PLOT SCALE = 10,0000' / IN. PLOT DATE = 5/27/2010 9:45:00 AM						<b>STATE OF ILLINOIS</b> <b>DEPARTMENT OF TRANSPORTATION</b>				<b>SHADY REST ROAD CROSS SECTIONS</b> SCALE: AS SHOWN SHEET NO. 7 OF 13 SHEETS STA. 39+93.00 TO STA. 43+00.00			
F.A.S. RTE. 535		SECTION 08-00255-00-BR		COUNTY PIATT		TOTAL SHEETS 62		SHEET NO. 56		CONTRACT NO. 91436			
FED. ROAD DIST. NO. ILLINOIS FED. AID PROJECT													