


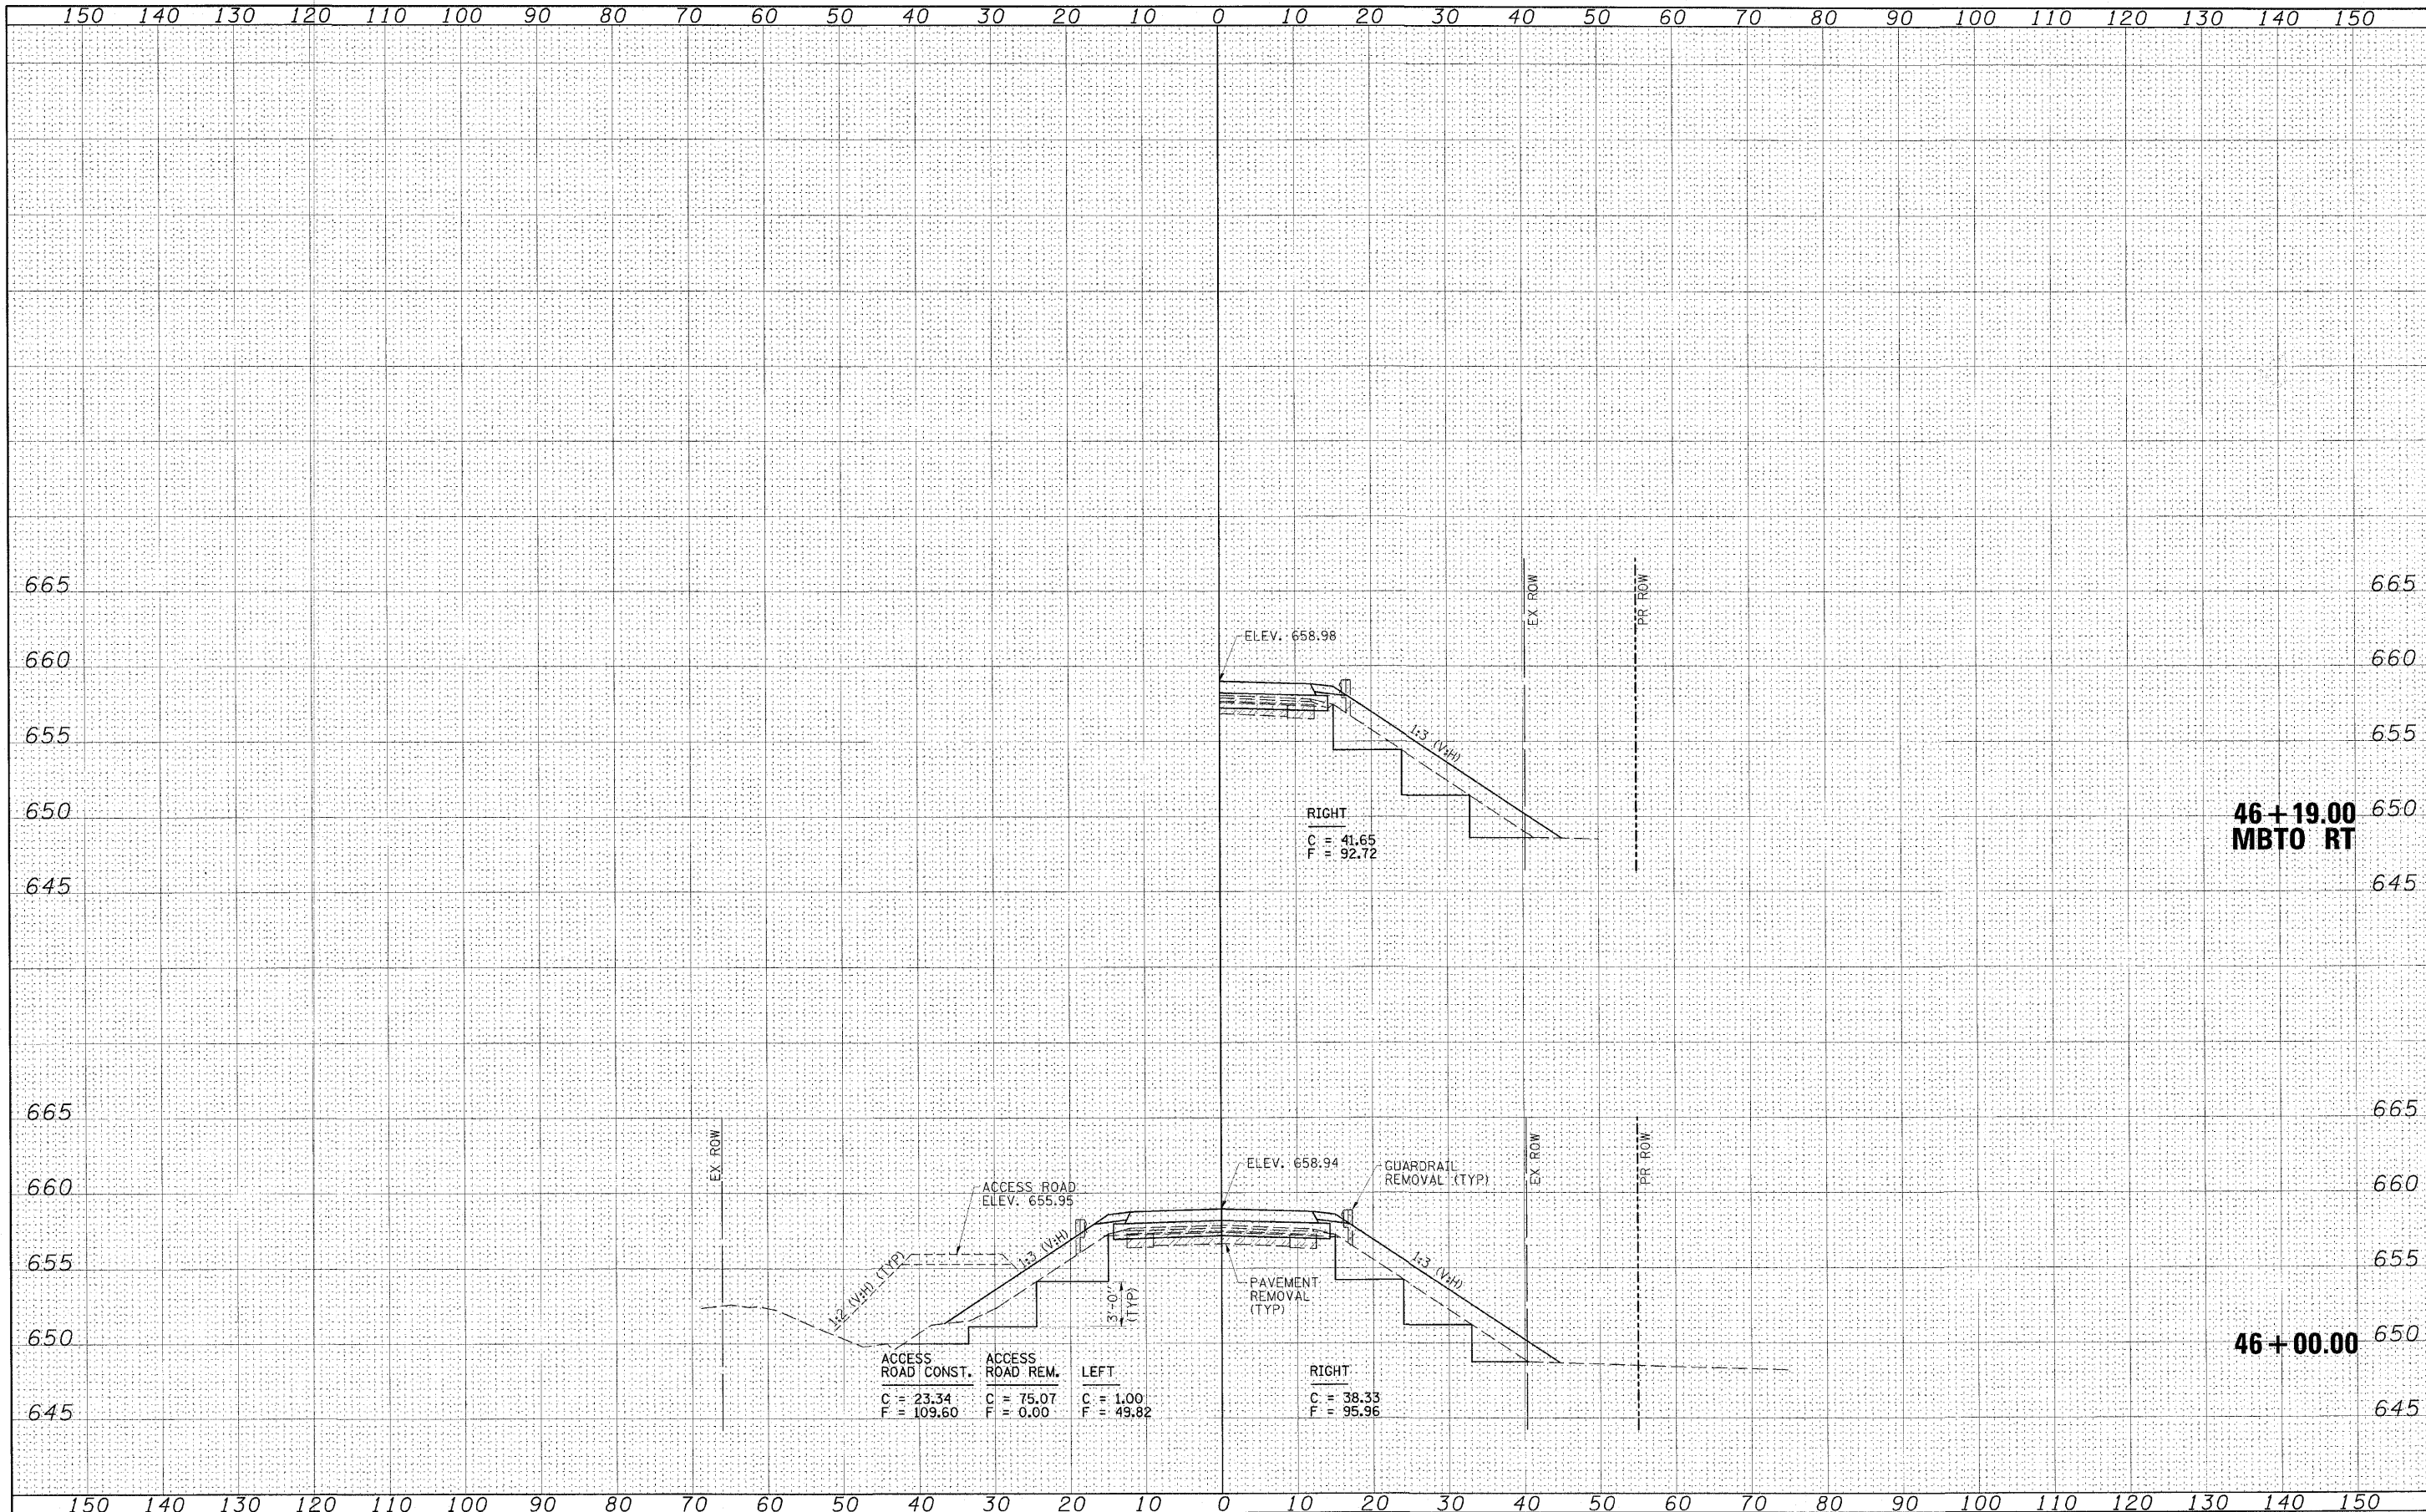

DATE	
BY	
REVIEWED	
SURVEY	
NOTE BOOK	
TEMPLATE	
AREAS	
AREAS CHECKED	
NO.	

DATE	
BY	
REVIEWED	
SURVEY	
NOTE BOOK	
TEMPLATE	
AREAS	
AREAS CHECKED	
NO.	



FILE NAME = Z4401X01.dgn
 SCALES: (HORIZ) 1"=10' (VERT) 1"=5'

USER NAME = HAS	DESIGNED - ELH	REVISED -
PLT SCALE = 10.0000' / IN.	DRAWN - DWH	REVISED -
PLT DATE = 5/27/2010 7:51:08 AM	CHECKED - ELH	REVISED -
DATE = 05/12/10	DATE	REVISED -

STATE OF ILLINOIS
DEPARTMENT OF TRANSPORTATION

SHADY REST ROAD CROSS SECTIONS
 SCALE: AS SHOWN SHEET NO. 9 OF 13 SHEETS STA. 46+00.00 TO STA. 46+19.00

F.A.S. RTE. 535	SECTION 08-00255-00-BR	COUNTY PIATT	TOTAL SHEETS 62	SHEET NO. 58
FED. ROAD DIST. NO. ILLINOIS FED. AID PROJECT			CONTRACT NO. 91436	