


NOTES (ALL STAGES):

- ILLUSTRATION NOT TO SCALE.
- ALL TRAFFIC CONTROL SIGNS/DEVICES SHALL CONFORM TO AND BE PLACED/IMPLEMENTED IN ACCORDANCE WITH THE CURRENT EDITION OF THE MANUAL ON UNIFORM TRAFFIC CONTROL DEVICES IN EFFECT ON THE DATE OF THE INVITATION FOR BIDS.
- ANY ROAD CLOSED SIGNS (STAGE CONSTRUCTION DETOUR SIGN #10) SHALL BE ATTACHED TO A TYPE III BARRICADE PER IDOT STANDARD 701901 AND PLACED APPROPRIATELY TO DETER TRAFFIC FROM THE CONSTRUCTION ZONE.
- ALL SIDEWALK AND/OR CROSSWALK CLOSURES (NOT SHOWN) SHALL CONFORM TO IDOT STANDARD 701801. ALL PEDESTRIAN TRAFFIC SHALL BE DETOURED INTO THE ADJACENT PARKING LANE WHENEVER POSSIBLE.
- PEDESTRIAN ACCESS TO ALL BUILDINGS SHALL BE MAINTAINED ON A DAILY BASIS.


LEGEND:

- CONSTRUCTION ZONE IA (CLOSED TO VEHICULAR TRAFFIC)
- CONSTRUCTION ZONE IB (CLOSED TO VEHICULAR TRAFFIC)
- TYPE III BARRICADE WITH FLASHING LIGHTS

PLACEMENT OF TRAFFIC CONTROL DEVICES
 ADJACENT TO CONSTRUCTION ZONE
 (STAGE IA - STA. 10+41.65 TO STA. 12+07.00)
 (STAGE IB - STA. 12+07.00 TO STA. 13+95.09)

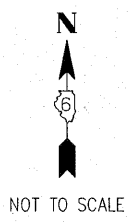


NOT TO SCALE

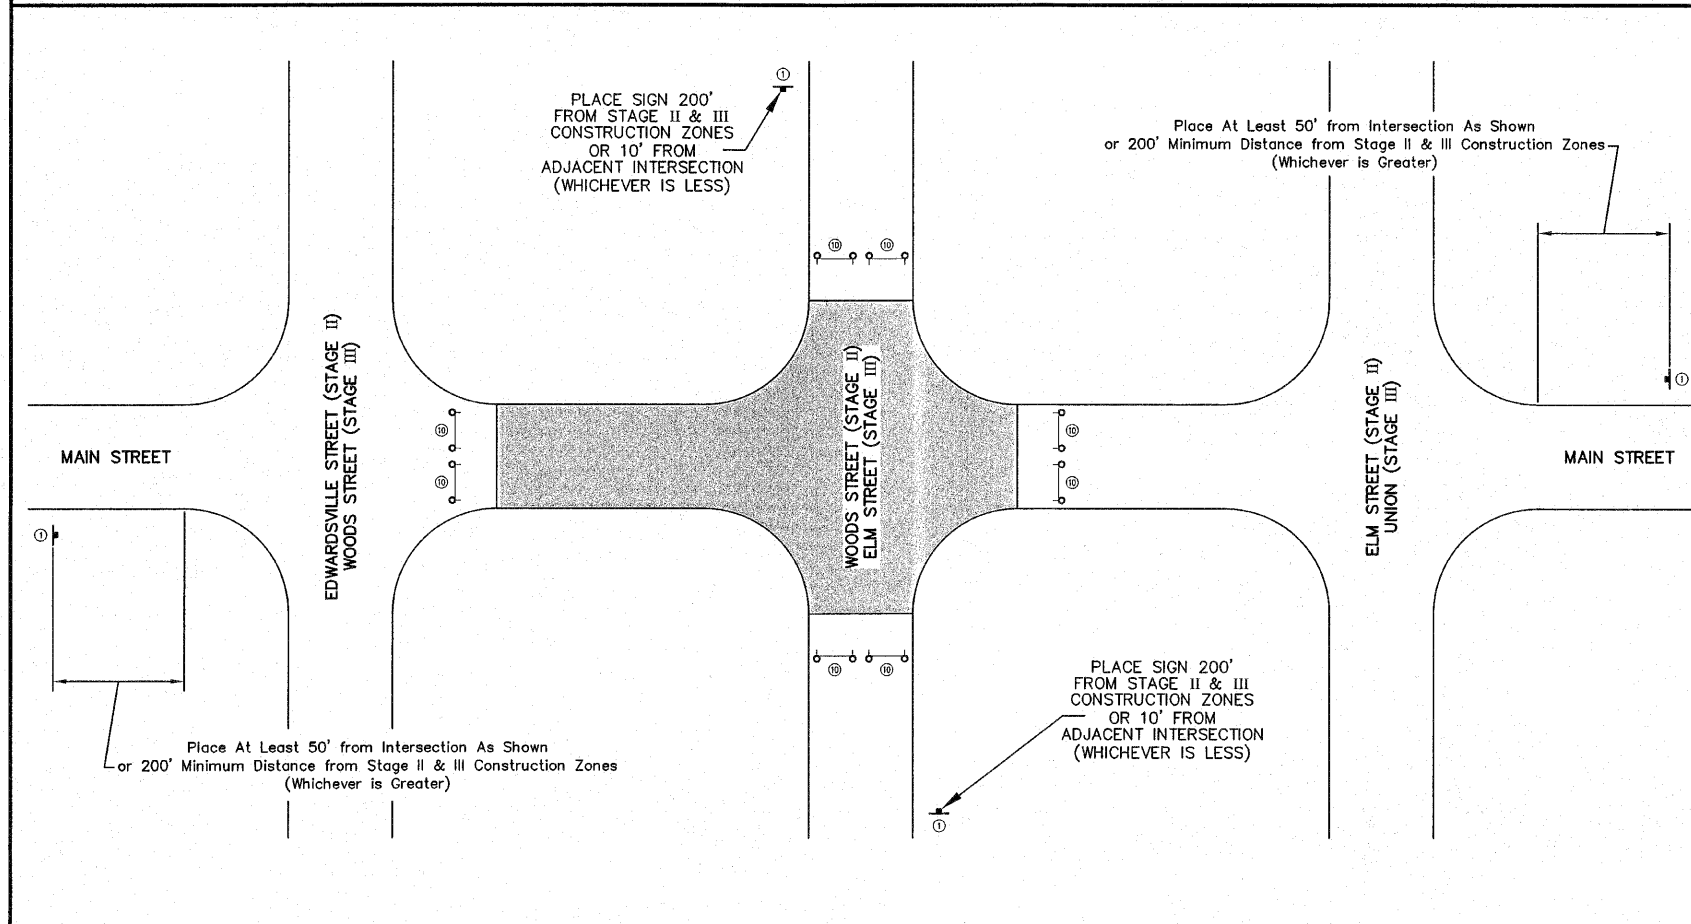

LEGEND:

- CONSTRUCTION ZONES II & III (CLOSED TO VEHICULAR TRAFFIC)
- TYPE III BARRICADE WITH FLASHING LIGHTS

TYPICAL PLACEMENT OF TRAFFIC CONTROL DEVICES
 ADJACENT TO CONSTRUCTION ZONE
 (STAGE II - STA. 13+95.09 TO STA. 16+95.99)
 (STAGE III - STA. 16+95.99 TO STA. 20+70.00)

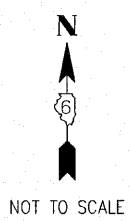

NOT TO SCALE

STAGE CONSTRUCTION DETOUR SIGN LEGEND							
SIGN NUMBER	SIGN DESCRIPTION	MUTCD SIGN TYPE	MUTCD SIGN DESIGNATION	SIGN SIZE	SPECIAL COLOR	SIGN TO READ	MUTCD REFERENCE
1	ROAD CLOSED (DIST.)	TRAFFIC CONTROL ZONE WARNING SIGN	W20-3	48x48	-	STREET CLOSED AHEAD	FIGURE 6F-4
2	DETOUR (DIST.)	TRAFFIC CONTROL ZONE WARNING SIGN	W20-2	48x48	-	DETOUR AHEAD	FIGURE 6F-4
3	DIRECTION - LEFT	DIRECTIONAL ARROW AUXILIARY SIGN	M5-1(L)	21x15	ORANGE	-	FIGURE 2D-5
4	DIRECTION - RIGHT	DIRECTIONAL ARROW AUXILIARY SIGN	M5-1(R)	21x15	ORANGE	-	FIGURE 2D-5
5	DIRECTION - STRAIGHT	DIRECTIONAL ARROW AUXILIARY SIGN	M6-3	21x15	ORANGE	-	FIGURE 2D-5
6	DIRECTION - ANGLE RIGHT	DIRECTIONAL ARROW AUXILIARY SIGN	M6-2(R)	21x15	ORANGE	-	FIGURE 2D-5
7	DIRECTION - ANGLE LEFT	DIRECTIONAL ARROW AUXILIARY SIGN	M6-2(L)	21x15	ORANGE	-	FIGURE 2D-5
8	DETOUR SIGN	EXIT/DETOUR CLOSURE SIGN	M4-8	24x12	-	DETOUR	FIGURE 6F-5
9	STREET NAME SIGN	GUIDE SIGN	D3-1	36x12	-	MAIN ST.	FIGURE 2D-8
10	ROAD CLOSED SIGN	TRAFFIC CONTROL ZONE REGULATORY SIGN	R11-2	48x30	-	STREET CLOSED	FIGURE 6F-3