


LEGEND

⊗^{12"} - TREE REMOVAL

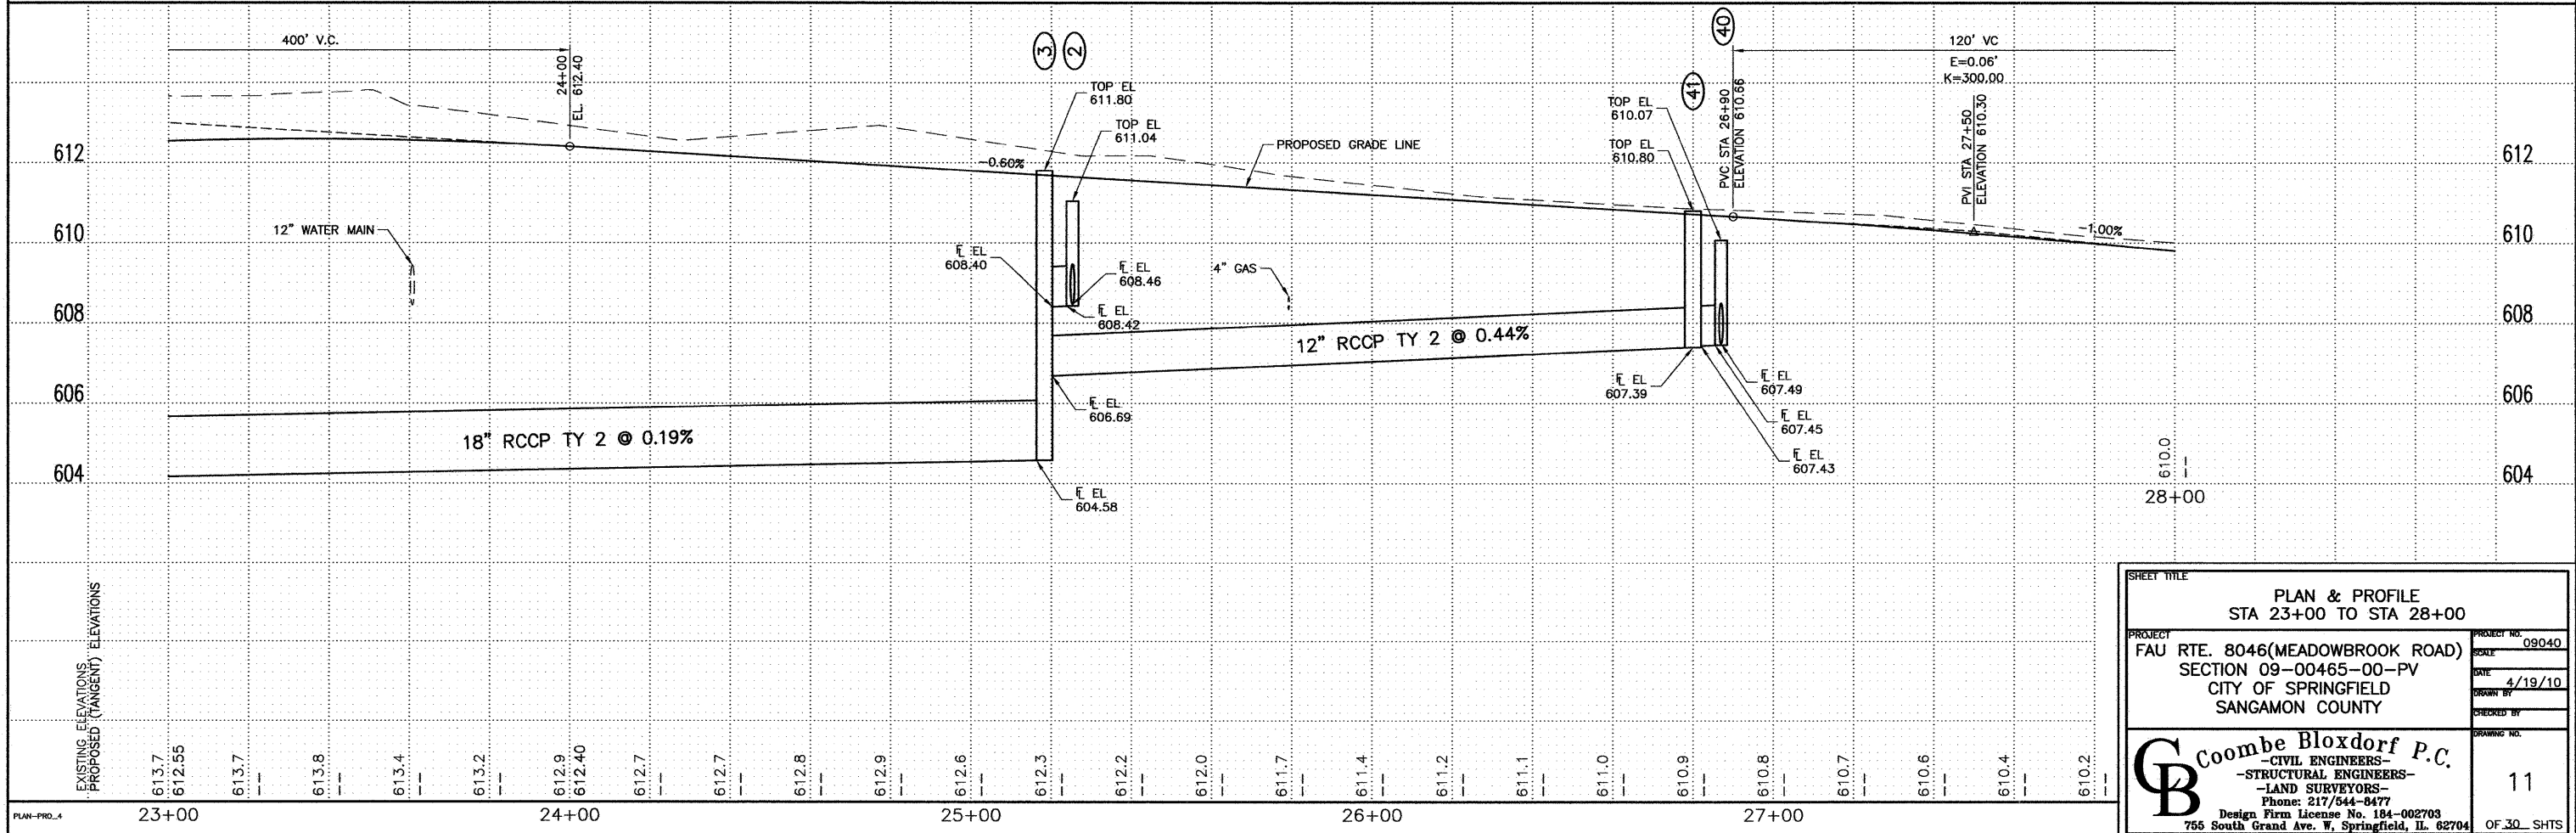

<p>SHEET TITLE</p> <p align="center">PLAN & PROFILE STA 23+00 TO STA 28+00</p>	
<p>PROJECT</p> <p>FAU RTE. 8046(MEADOWBROOK ROAD) SECTION 09-00465-00-PV CITY OF SPRINGFIELD SANGAMON COUNTY</p>	<p>PROJECT NO.</p> <p>09040</p> <p>DATE</p> <p>4/19/10</p> <p>CHECKED BY</p> <p>DRAWING NO.</p> <p>11</p>
<p align="center">Coombe Bloxdorf P.C. - CIVIL ENGINEERS - - STRUCTURAL ENGINEERS - - LAND SURVEYORS - Phone: 217/544-8477 Design Firm License No. 184-002703 755 South Grand Ave. W, Springfield, IL 62704</p>	