



PROPOSED TYPICAL SECTION

STA 759+97.33 TO STA 762+50.80

• AGGREGATE SHOULDER WIDTH IS 7'-0" AT GUARDRAIL LOCATIONS. SEE DETAIL THIS SHEET.

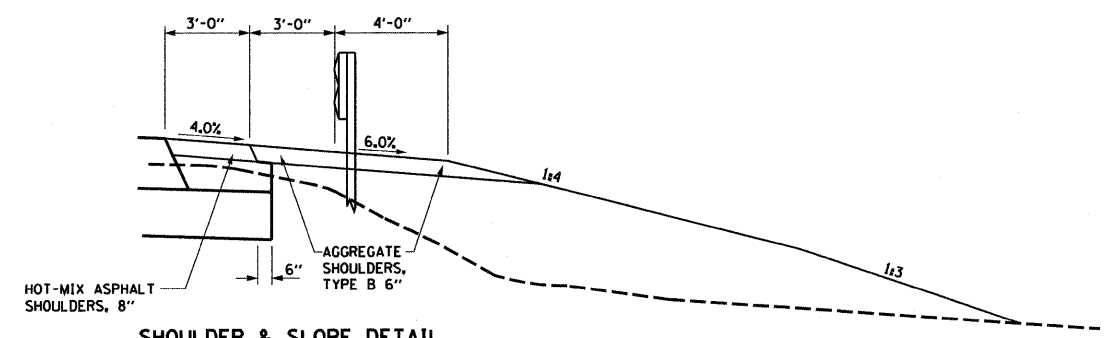

SHOULDER & SLOPE DETAIL WITH GUARDRAIL

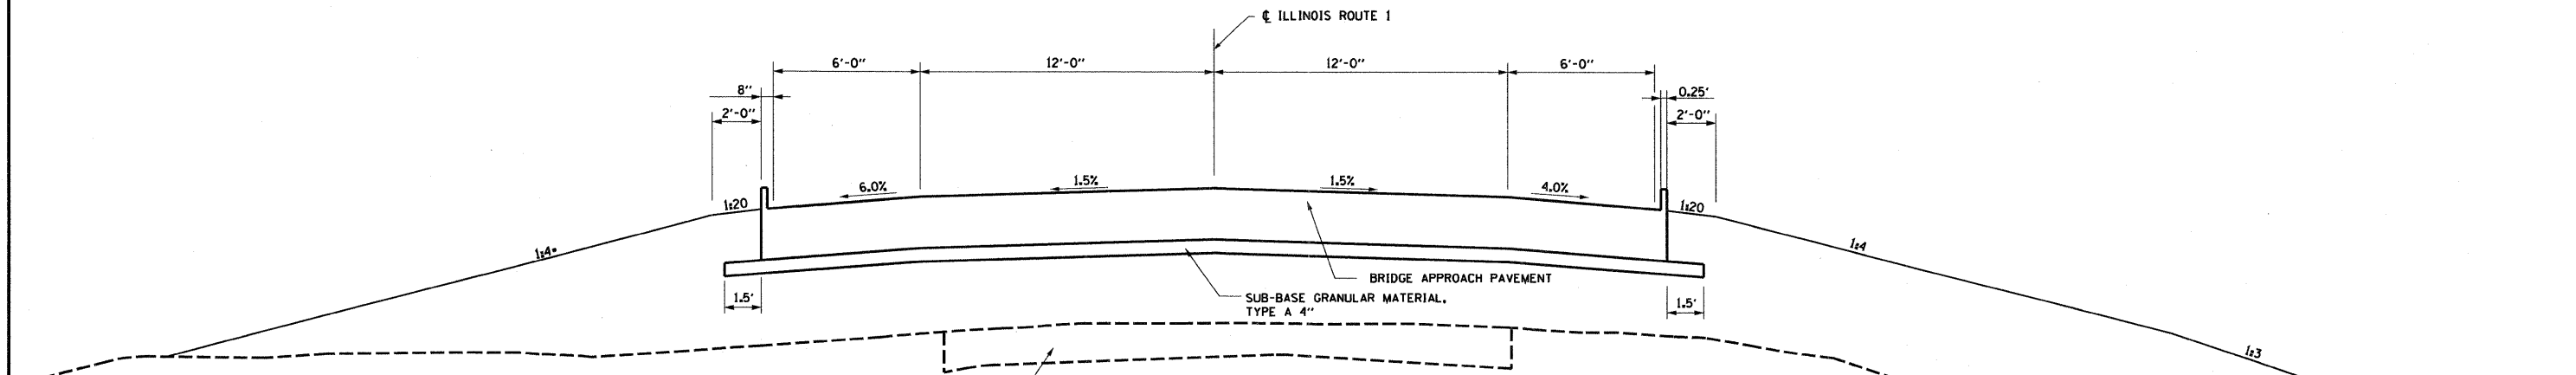

PROPOSED TYPICAL SECTION

STA 755+97.99 TO STA 756+27.99
STA 759+67.33 TO STA 759+97.33

• PROPOSED 1:3 FORESLOPE STA 755+97.99 TO STA 756+27.99

FILE NAME	USER NAME= paul	DESIGNED - JLS	REVISED -	STATE OF ILLINOIS DEPARTMENT OF TRANSPORTATION	TYPICAL SECTIONS, FAP 332 (ILLINOIS ROUTE 1)			F.A.P. RTE.	SECTION	COUNTY	TOTAL SHEETS	SHEET NO.
S:\Projects\407-008 000 Dist 7 Various\11.1 over NS\typical.section.dgn	PLOT SCALE 20.0000' / IN.	DRAWN - MAB	REVISED -					332	103B-1	WABASH	90	7
PLOT DATE= 4/28/2009	DATE - 6-23-08	CHECKED - BRM	REVISED -		SCALE: SHEET NO. 4 OF 6 SHEETS STA. TO STA.			FED. ROAD DIST. NO. ILLINOIS FED. AID PROJECT				
		REVISD -	REVISD -		CONTRACT NO. 94754							