



**SECTION A-A  
FOR AGGREGATE ENTRANCE  
IN CUT SECTION**

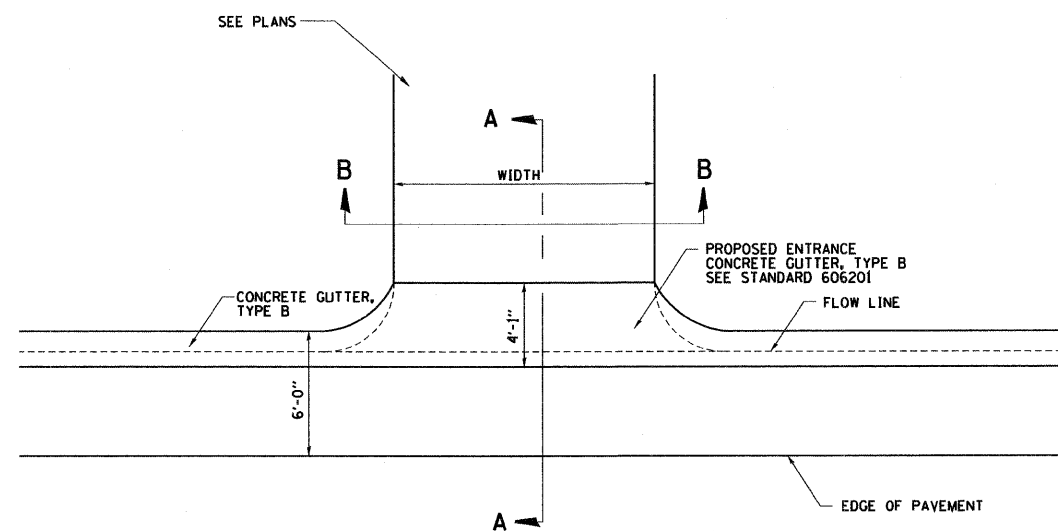

**PLAN - ENTRANCE  
IN PROPOSED CUT SECTION**

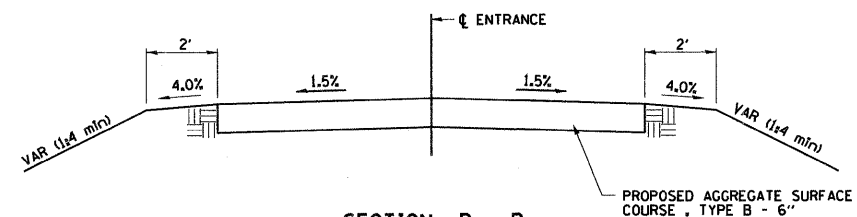

**SECTION B - B**

FILE NAME =	USER NAME = paul	DESIGNED - JLS	REVISED -	<b>STATE OF ILLINOIS DEPARTMENT OF TRANSPORTATION</b>	<b>ENTRANCE DETAIL, FAP ROUTE 332 (ILLINOIS ROUTE 1)</b>			F.A.P. RTE. 332	SECTION 103B-1	COUNTY WABASH	TOTAL SHEETS 90	SHEET NO. 33	
PLOT SCALE = 40.0000' / IN.								SCALE: 1"=20'			SHEET NO. 2 OF 2 SHEETS		STA. TO STA.
PLOT DATE = 4/28/2009								<b>CONTRACT NO. 94754</b>					
DATE - 7-02-08								FED. ROAD DIST. NO. ILLINOIS FED. AID PROJECT					