


DETAIL OF SURFACE TRANSITION
NOT TO SCALE

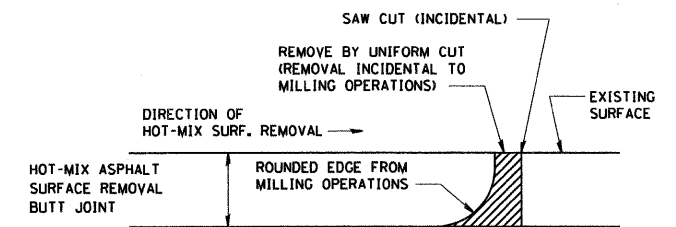

NOTE: WHEN MILLING OPERATIONS PRODUCE A ROUNDED EDGE, THEN A SAW CUT SHALL BE USED TO MANUFACTURE A PERPENDICULAR EDGE AS SHOWN IN THE DETAIL. THE ENGINEER SHALL BE THE SOLE JUDGE CONCERNING THE USE OF THIS DETAIL

BITUMINOUS DETAIL AT SURFACE TRANSITION
NOT TO SCALE

FILE NAME =	USER NAME = paul	DESIGNED -	REVISED -	STATE OF ILLINOIS DEPARTMENT OF TRANSPORTATION	SURFACE TRANSITION DETAIL, FAP ROUTE 332 (ILLINOIS ROUTE 1)			F.A.I. RTE.	SECTION	COUNTY	TOTAL SHEETS	SHEET NO.
Plot Scale = 40,000.00 / IN.	CHECKED -	REVISED -	332					103B-1	WABASH	90	34	
PLOT DATE = 4/29/2009	DATE -	REVISED -	SCALE: 1"=20' SHEET NO. 1 OF 1 SHEETS STA. TO STA.			FED. ROAD DIST. NO. ILLINOIS FED. AID PROJECT						
CONTRACT NO. 94754												