


DATE _____
 BY _____
 SURVEYED _____
 USER ID _____
 TEMPLATE _____
 AREAS CHECKED _____
 FINAL SURVEY NOTE BOOK NO. _____

DATE _____
 BY _____
 SURVEYED _____
 USER ID _____
 TEMPLATE _____
 AREAS CHECKED _____
 ORIGINAL SURVEY NOTE BOOK NO. _____

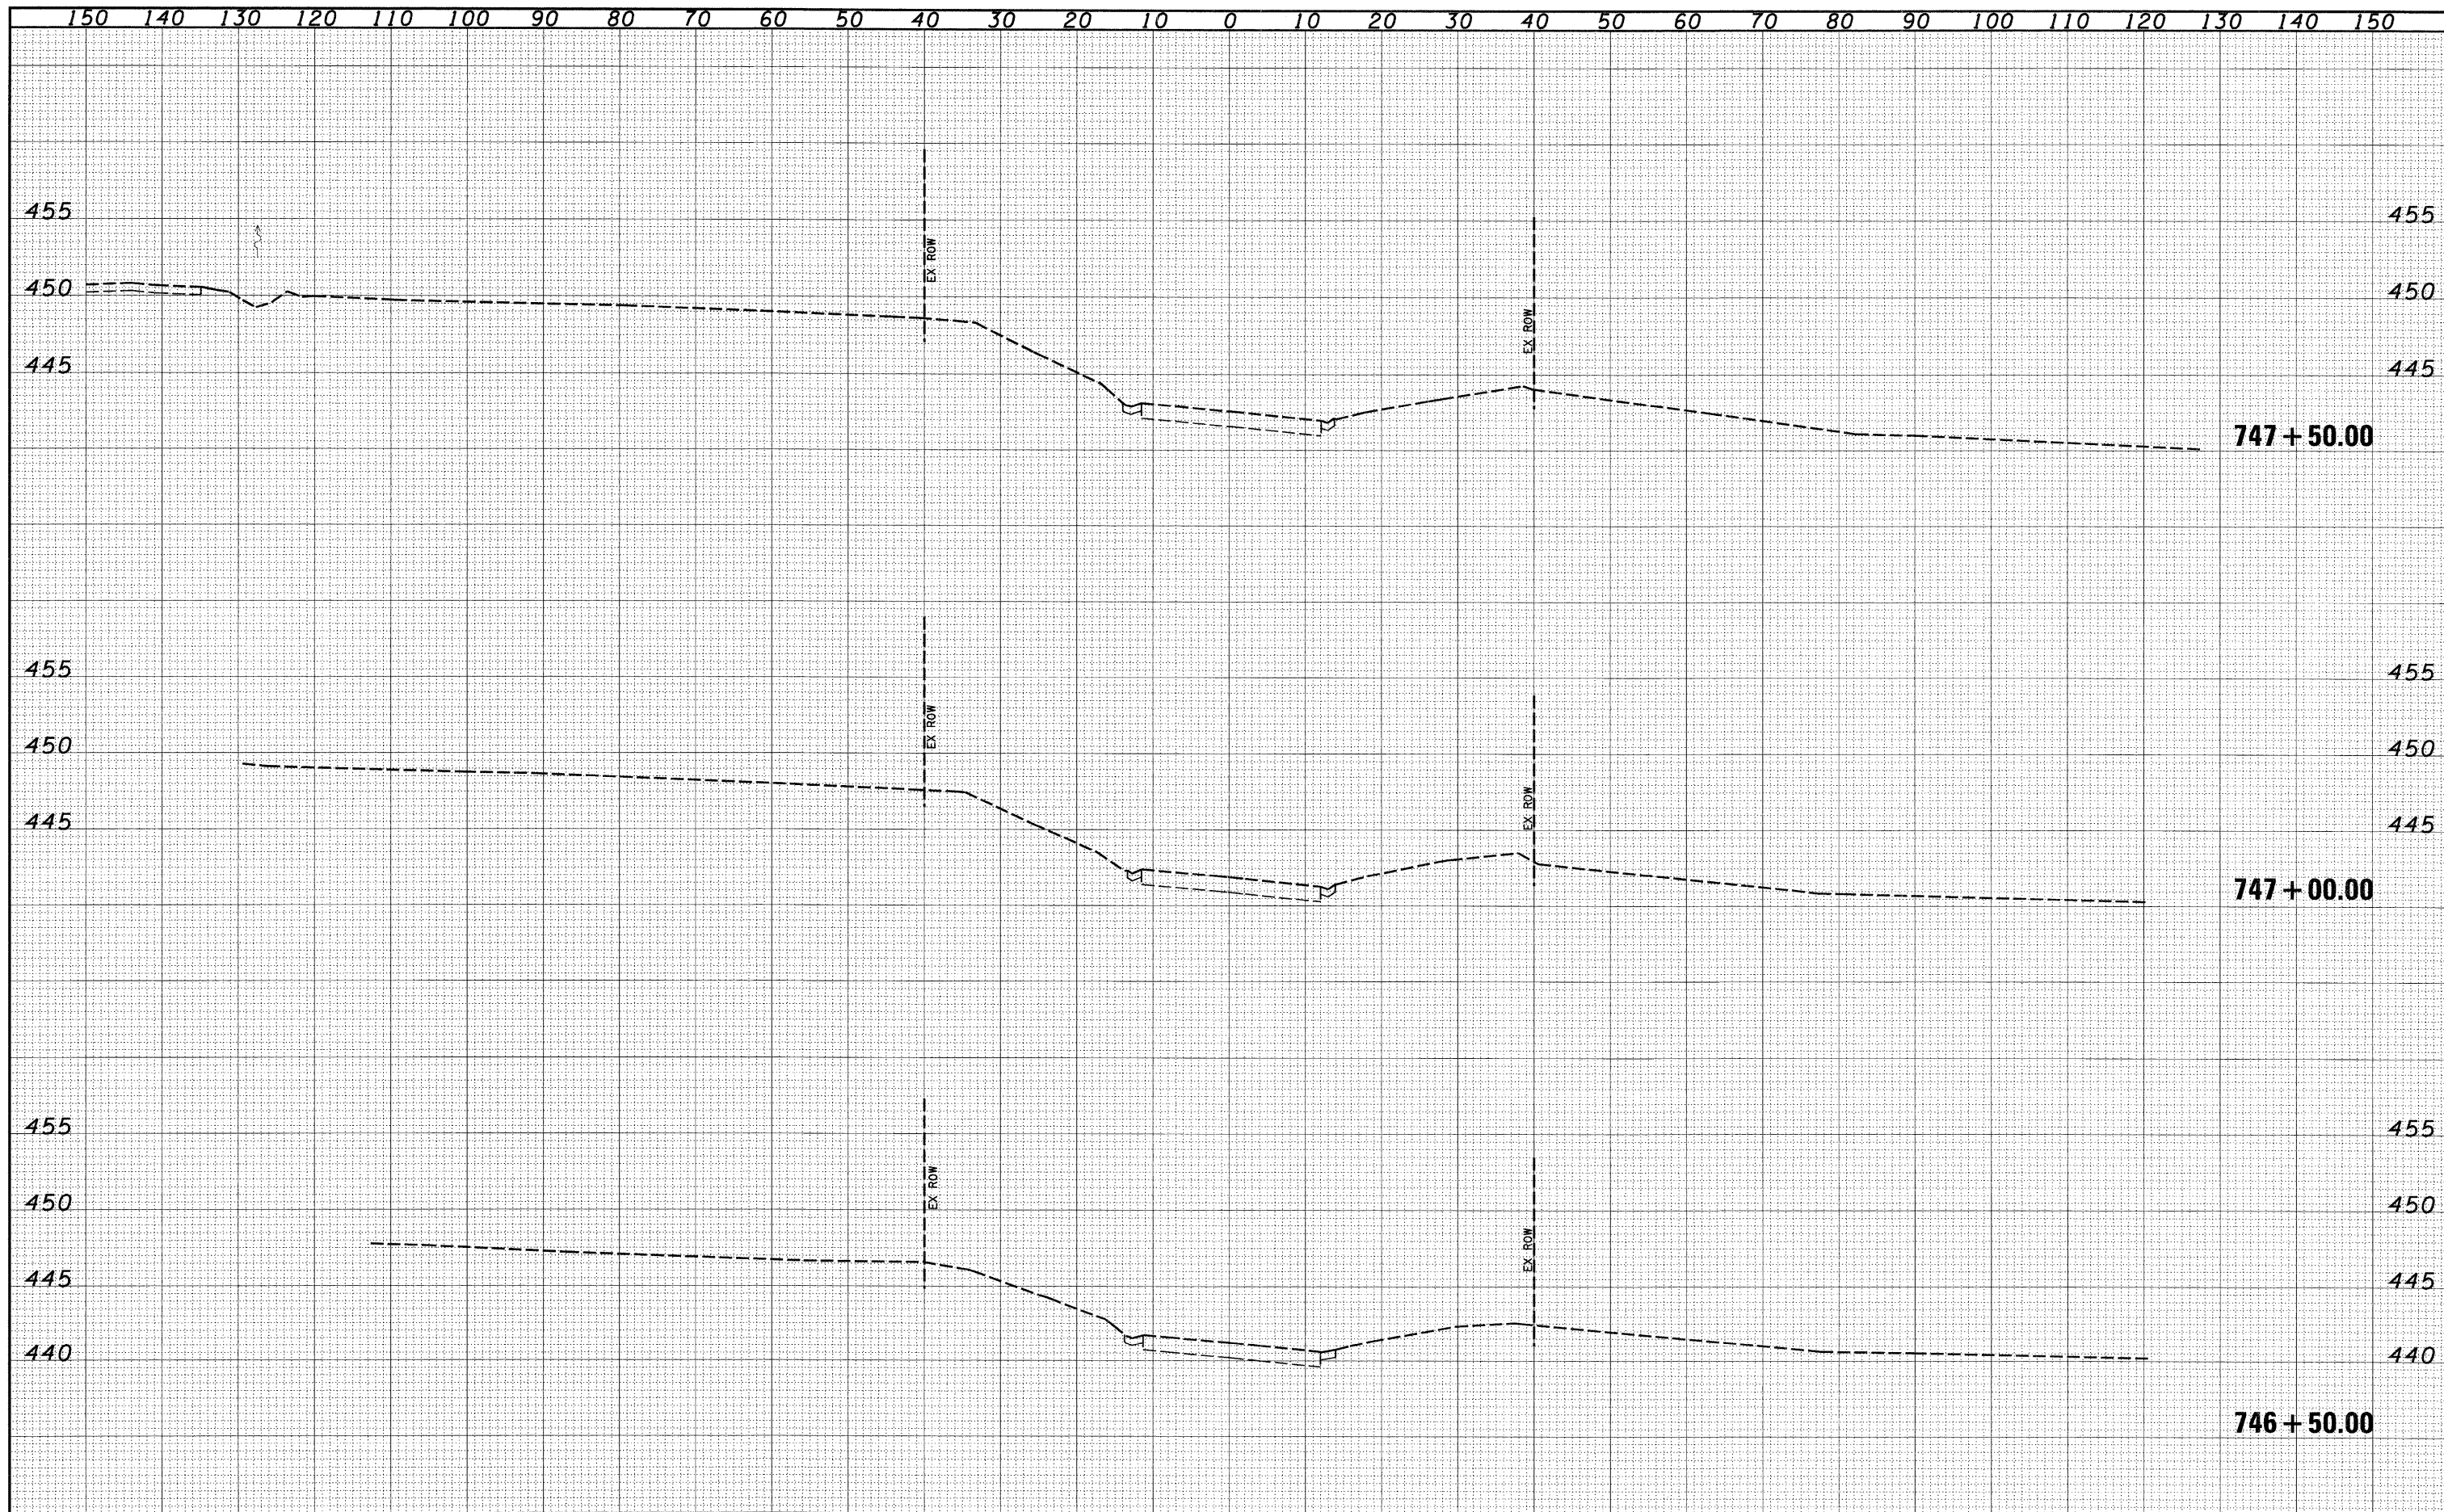

FILE NAME - S:\Projects\407-0008 080 Dts+ 7 Various\40 IL tower NS RR\dgn\asht_troutel.dgn	USER NAME - paul	DESIGNED - JLS	REVISED -	STATE OF ILLINOIS DEPARTMENT OF TRANSPORTATION	CROSS SECTIONS - FAP ROUTE 332 (ILLINOIS ROUTE 1)			F.A.P. RTE. 332	SECTION 103B-1	COUNTY WABASH	TOTAL SHEETS 90	SHEET NO. 64
PLOT SCALE = 20,0000' / 1"	PLotted DATE = 4/28/2009	DRAWN - MAB	REVISED -		SCALE: 1"=10'	SHEET NO. 2 OF 26 SHEETS	STA. 746+50.00 TO STA. 747+50.00	FED. ROAD DIST. NO. ILLINOIS FED. AID PROJECT				
CHECKED - BRM	DATE - 6-20-08	REVISED -	REVISED -		CONTRACT NO. 94754							