


DATE	
BY	
FINAL SURVEY	
PLOTTED	
NOTE BOOK	
AREAS CHECKED	
NO.	

DATE	
BY	
ORIGINAL SURVEY	
PLOTTED	
NOTE BOOK	
AREAS CHECKED	
NO.	

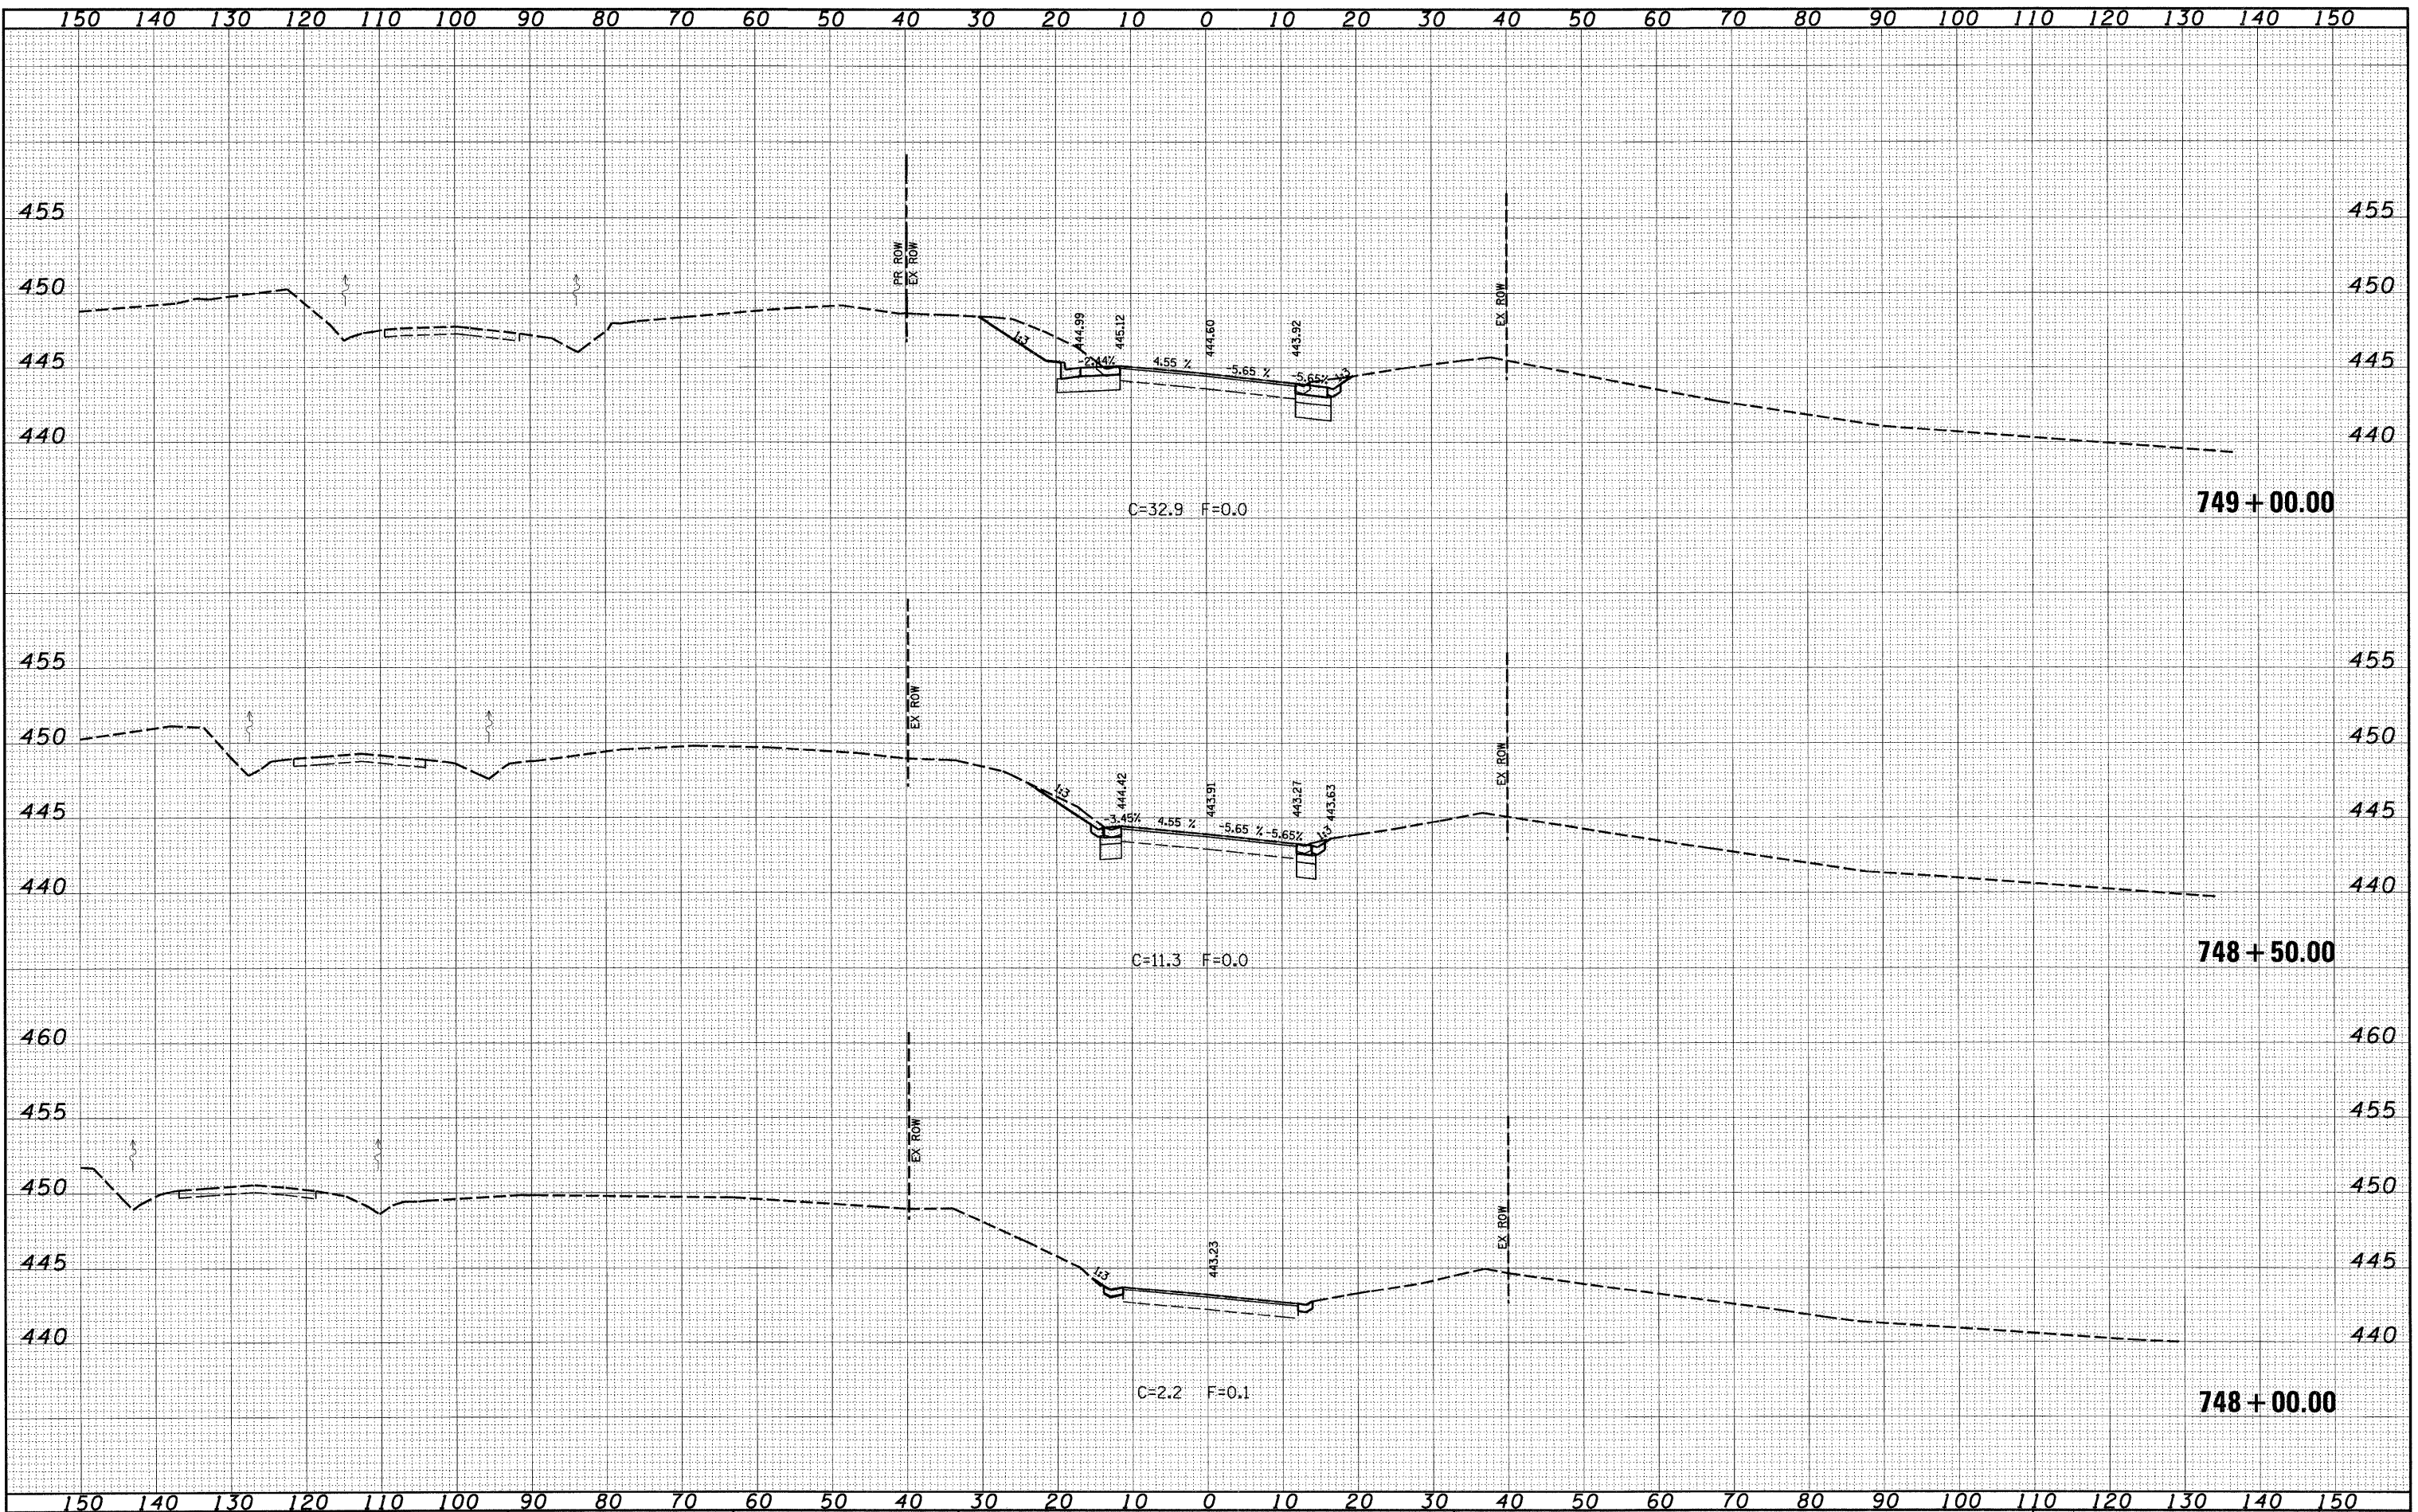

FILE NAME =	USER NAME = paul	DESIGNED - JLS	REVISED -	STATE OF ILLINOIS DEPARTMENT OF TRANSPORTATION	CROSS SECTIONS - FAP ROUTE 332 (ILLINOIS ROUTE 1)	F.A.P. RTE. 332	SECTION 103B-1	COUNTY WABASH	TOTAL SHEETS 90	SHEET NO. 65		
PLLOT SCALE = 20.0000' / IN.	CHECKED - BRM	REVISED -	SCALE: 1"=10'			SHEET NO. 3 OF 26 SHEETS	STA. 748+00.00 TO STA. 749+00.00	CONTRACT NO. 94754				
PLLOT DATE = 4/28/2009	DATE - 6-20-08	REVISED -	FED. ROAD DIST. NO. ILLINOIS FED. AID PROJECT									