
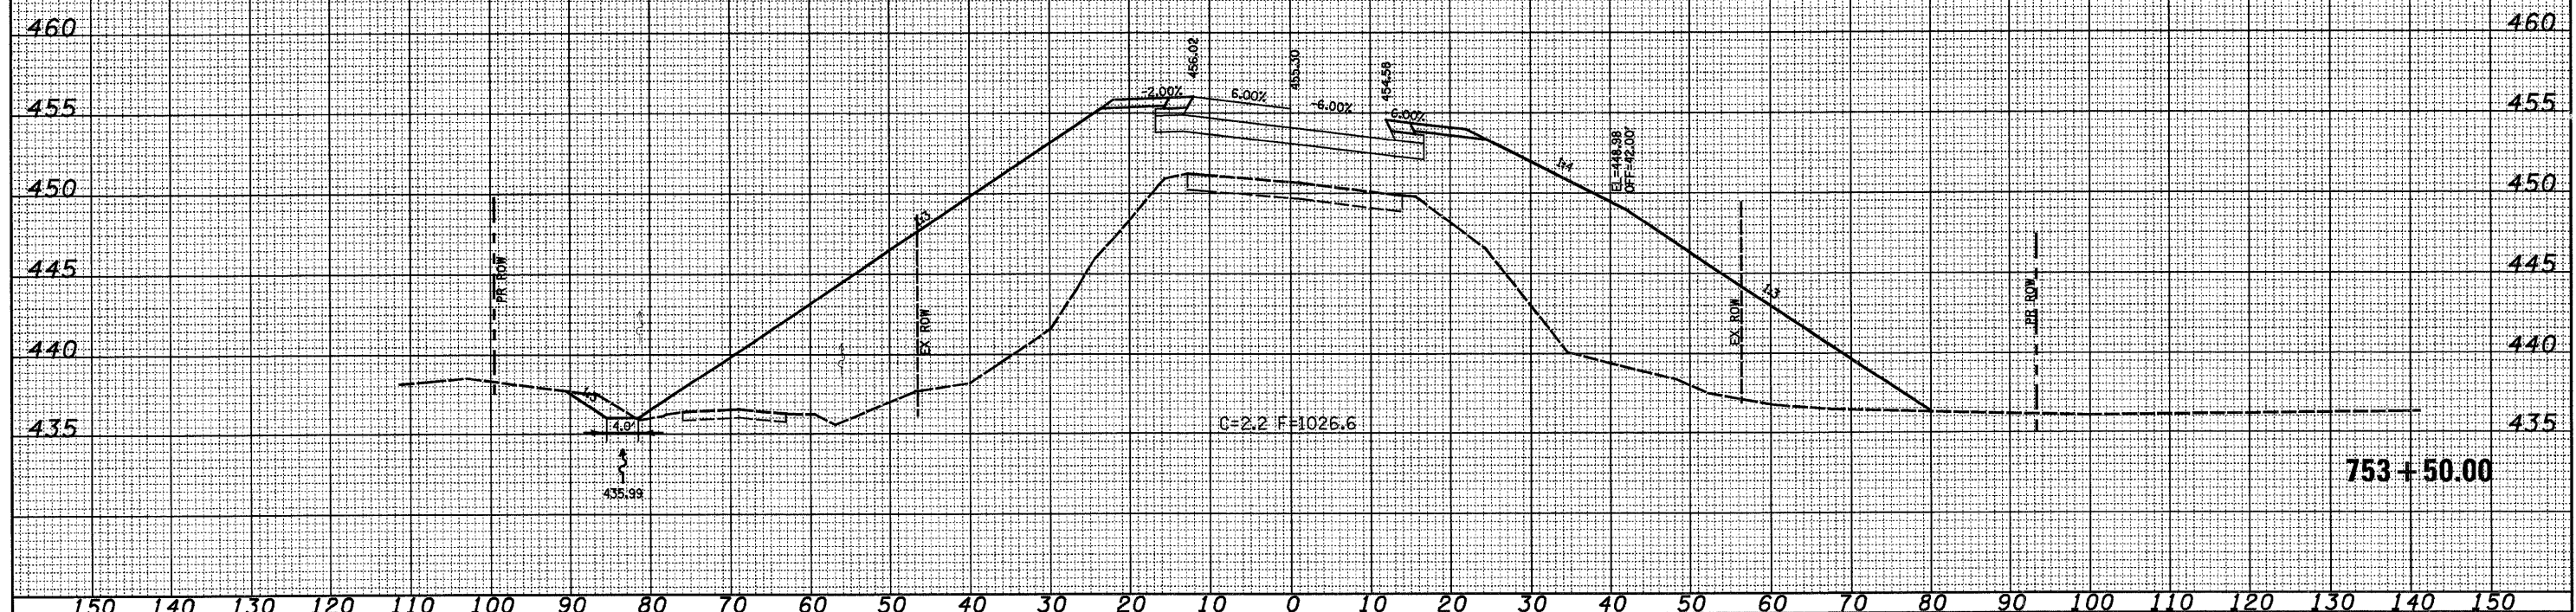


FINAL SURVEY
 SURVEYED BY: _____
 PLOTTED DATE: _____
 NOTE BOOK NO.: _____
 AREAS CHECKED: _____

ORIGINAL SURVEY
 SURVEYED BY: _____
 PLOTTED DATE: _____
 NOTE BOOK NO.: _____
 AREAS CHECKED: _____

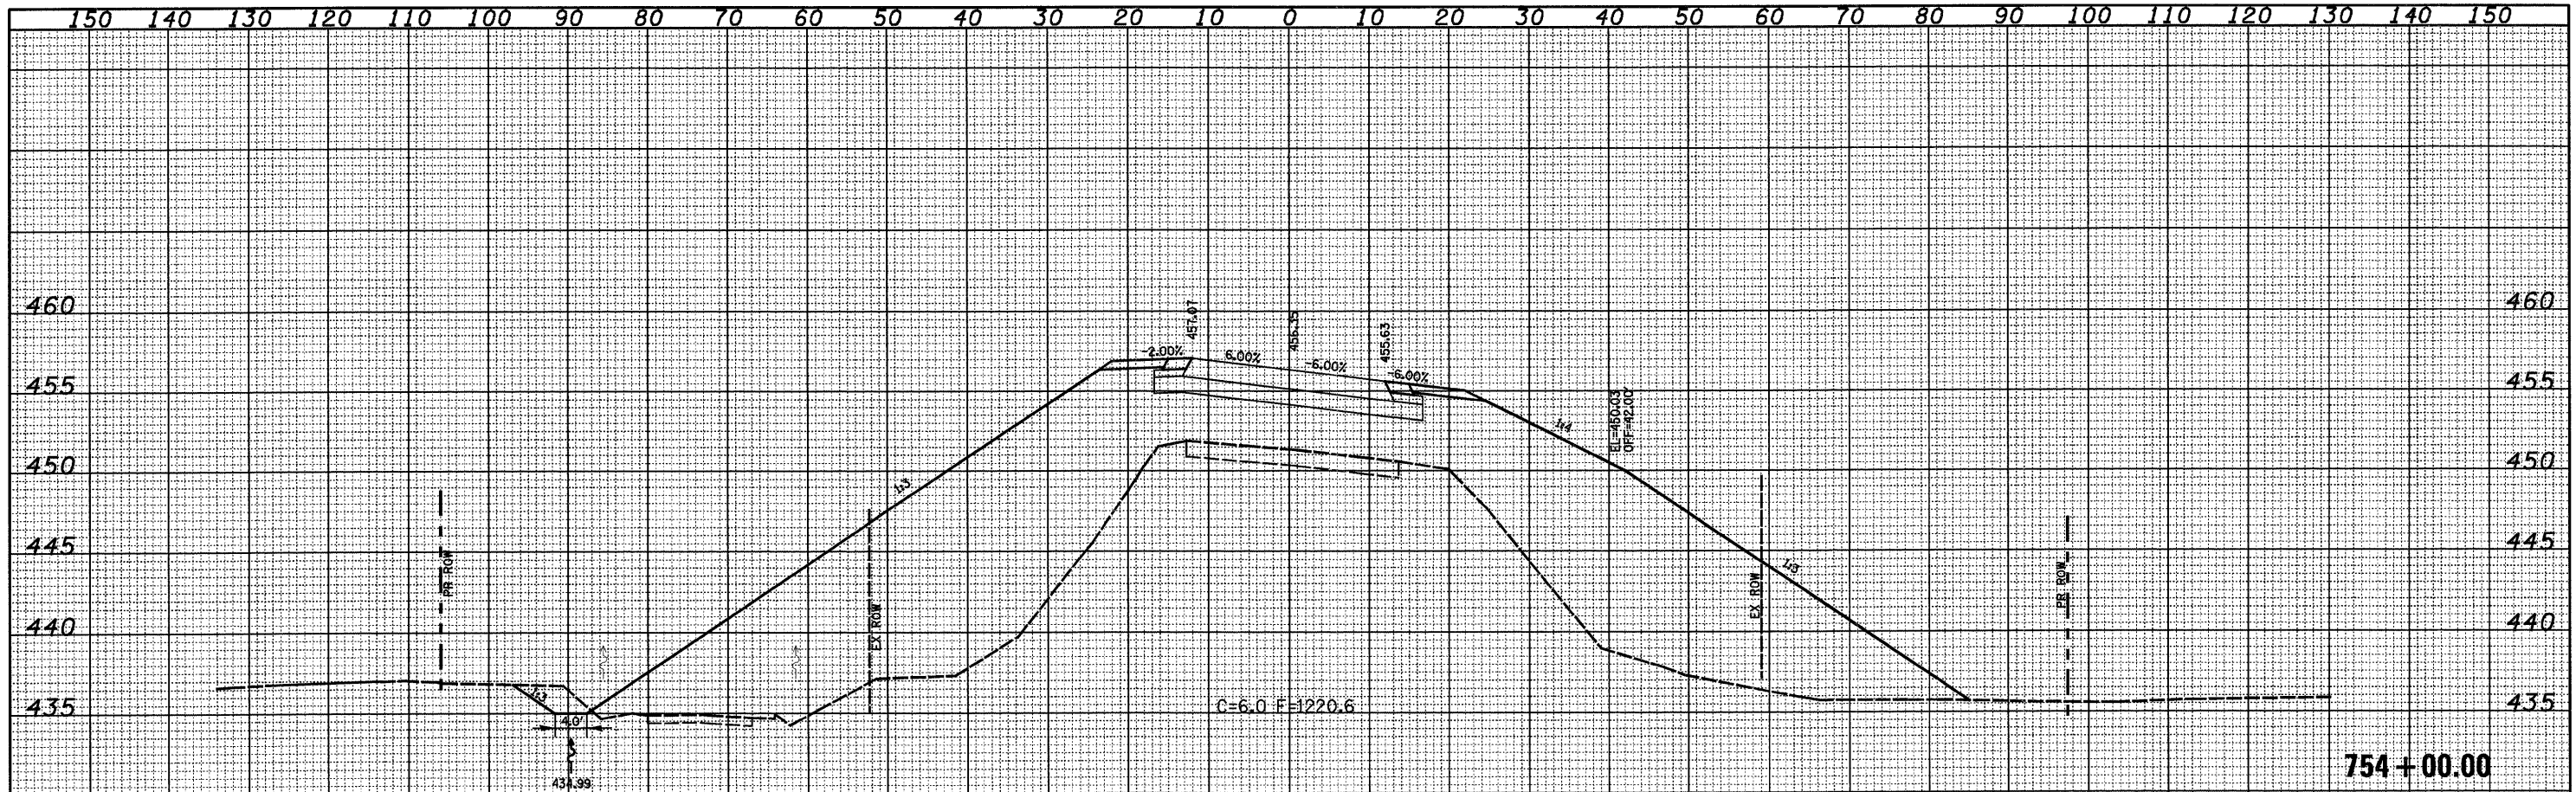

FILE NAME = S:\Projects\407-0008 080 0801 1 Varfous\WG IL Lower HS RR\dgn\cshh_rtroute.dgn
 USER NAME = silvia

DESIGNED - JLS
 DRAWN - MAB
 CHECKED - BRM
 DATE - 6-20-08

REVISÉ -
 REVISÉ -
 REVISÉ -
 REVISÉ -

PLOT SCALE = 20.0000' / IN.
 PLOT DATE = 10/20/2009

STATE OF ILLINOIS
 DEPARTMENT OF TRANSPORTATION

CROSS SECTIONS - FAP ROUTE 332 (ILLINOIS ROUTE 1)

SCALE: 1"=10' SHEET NO. 8 OF 26 SHEETS STA. 753+50.00 TO STA. 754+00.00

F.A.P. RTE. 332	SECTION 103B-1	COUNTY WABASH	TOTAL SHEETS 90	SHEET NO. 70
FED. ROAD DIST. NO. ILLINOIS FED. AID PROJECT			CONTRACT NO. 94754	