



DATE	
BY	
FINAL SURVEY	
NOTE BOOK	
NO.	
AREAS CHECKED	

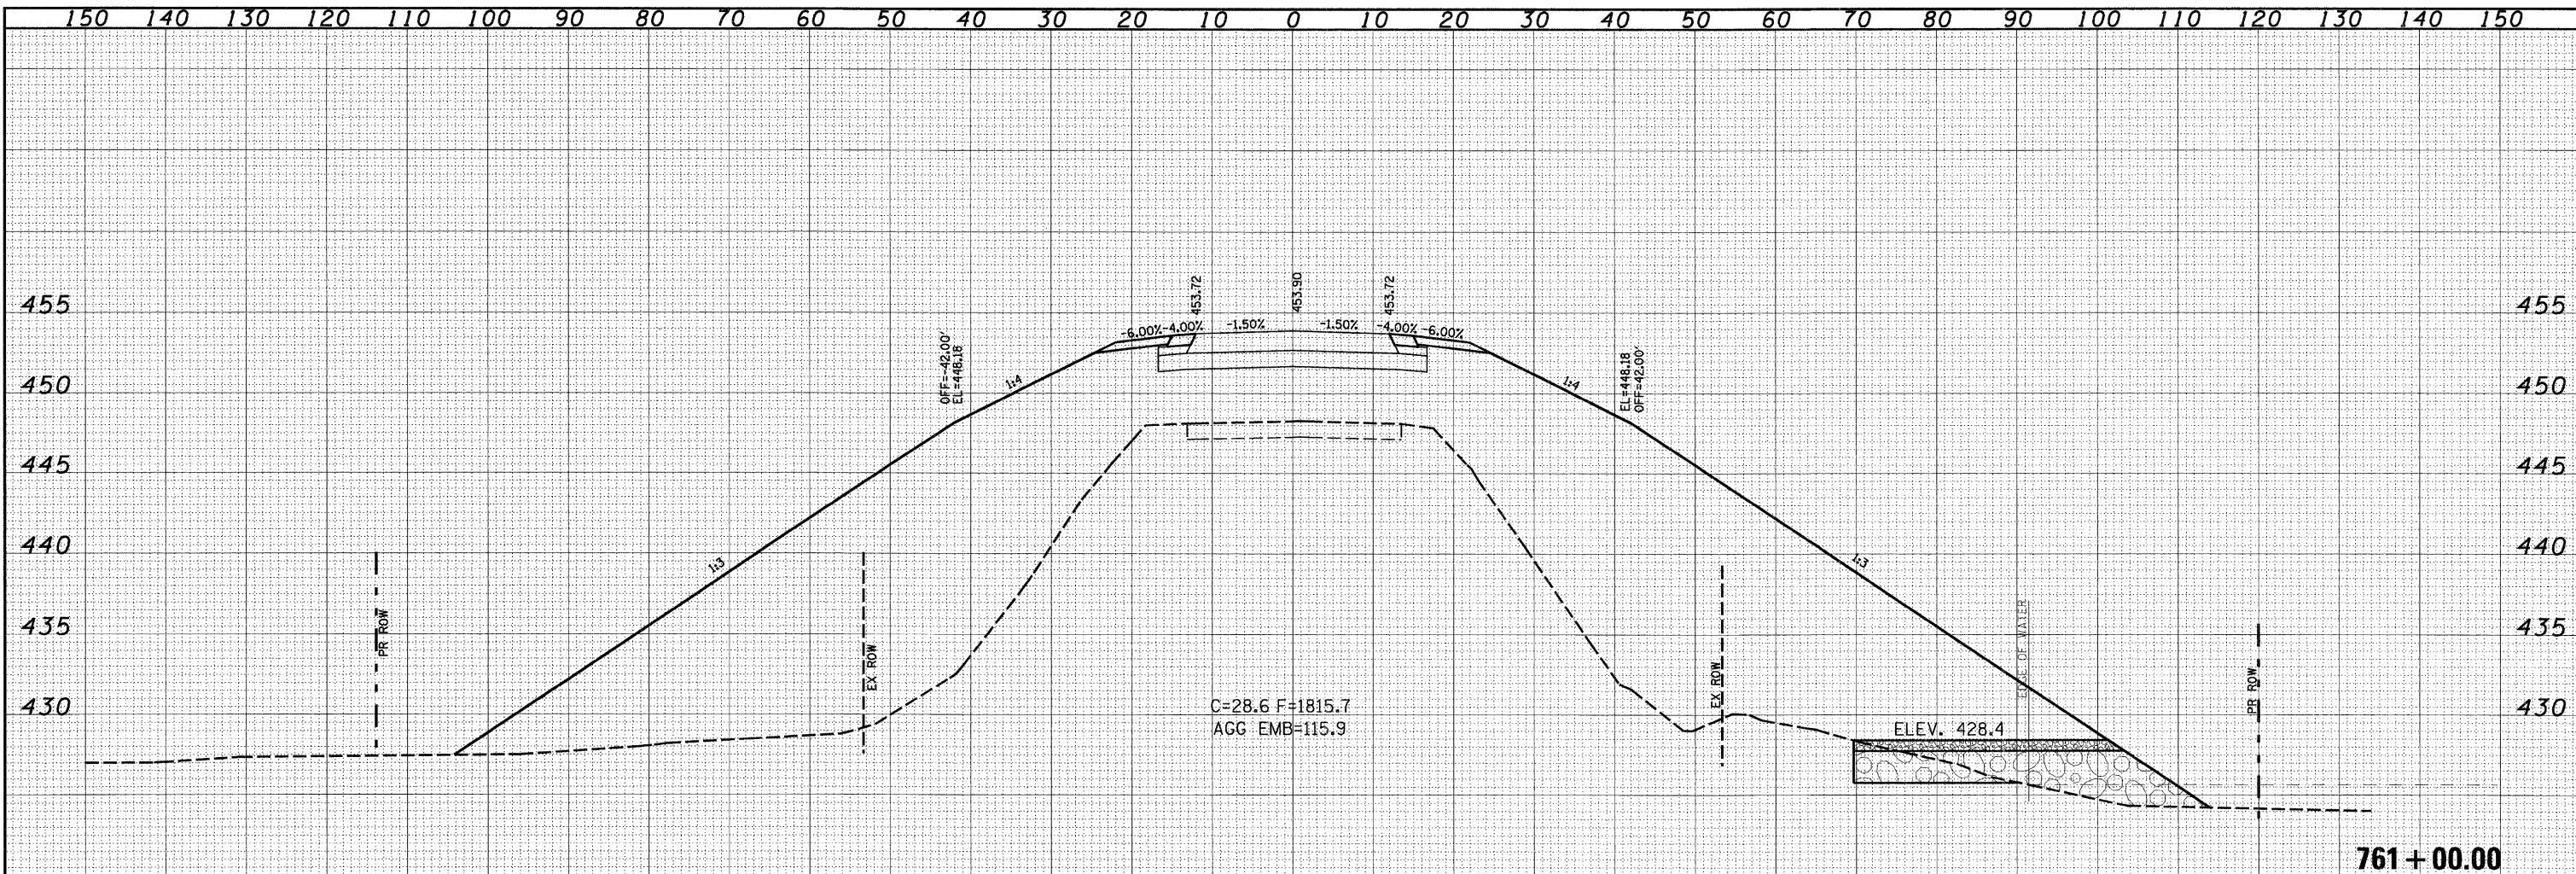

DATE	
BY	
ORIGINAL SURVEY	
NOTE BOOK	
NO.	
AREAS CHECKED	

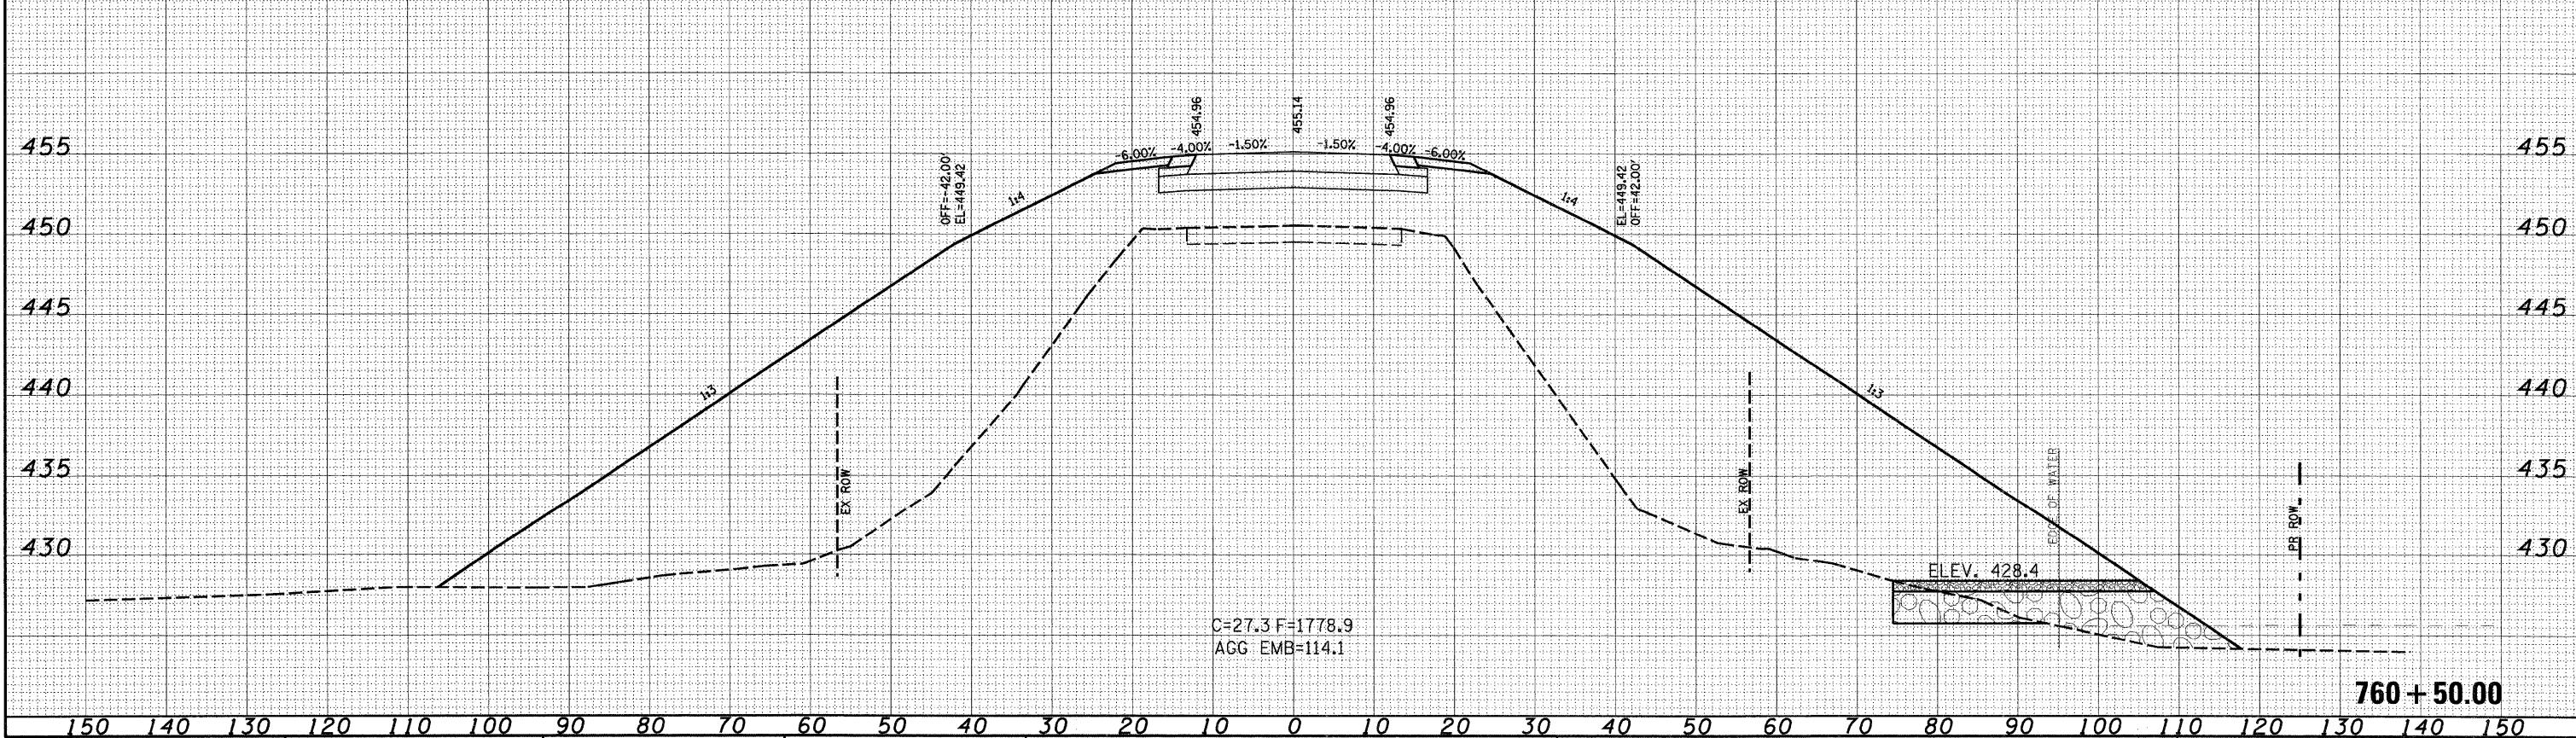

FILE NAME =	USER NAME = paul	DESIGNED - JLS	REVISED -	<b>STATE OF ILLINOIS</b> <b>DEPARTMENT OF TRANSPORTATION</b>	<b>CROSS SECTIONS - FAP ROUTE 332 (ILLINOIS ROUTE 1)</b>			F.A.P. RTE. 332	SECTION 103B-1	COUNTY WABASH	TOTAL SHEETS 90	SHEET NO. 79
PLT SCALE = 20.0000' / IN.	DATE = 6-20-08	DRAWN - MAB	REVISED -		SCALE: 1"=10'	SHEET NO. 17 OF 26 SHEETS	STA. 760+50.00 TO STA. 761+00.00	CONTRACT NO. 94754				
PLT DATE = 4/28/2009		CHECKED - BRM	REVISED -		FED. ROAD DIST. NO. ILLINOIS FED. AID PROJECT							
		DATE = 6-20-08	REVISED -									