


DATE	
BY	
FINAL SURVEY	
SURVEY	
NOTE BOOK	
TEMPLATE	
AREAS CHECKED	
NO.	

DATE	
BY	
ORIGINAL SURVEY	
SURVEY	
NOTE BOOK	
TEMPLATE	
AREAS CHECKED	
NO.	

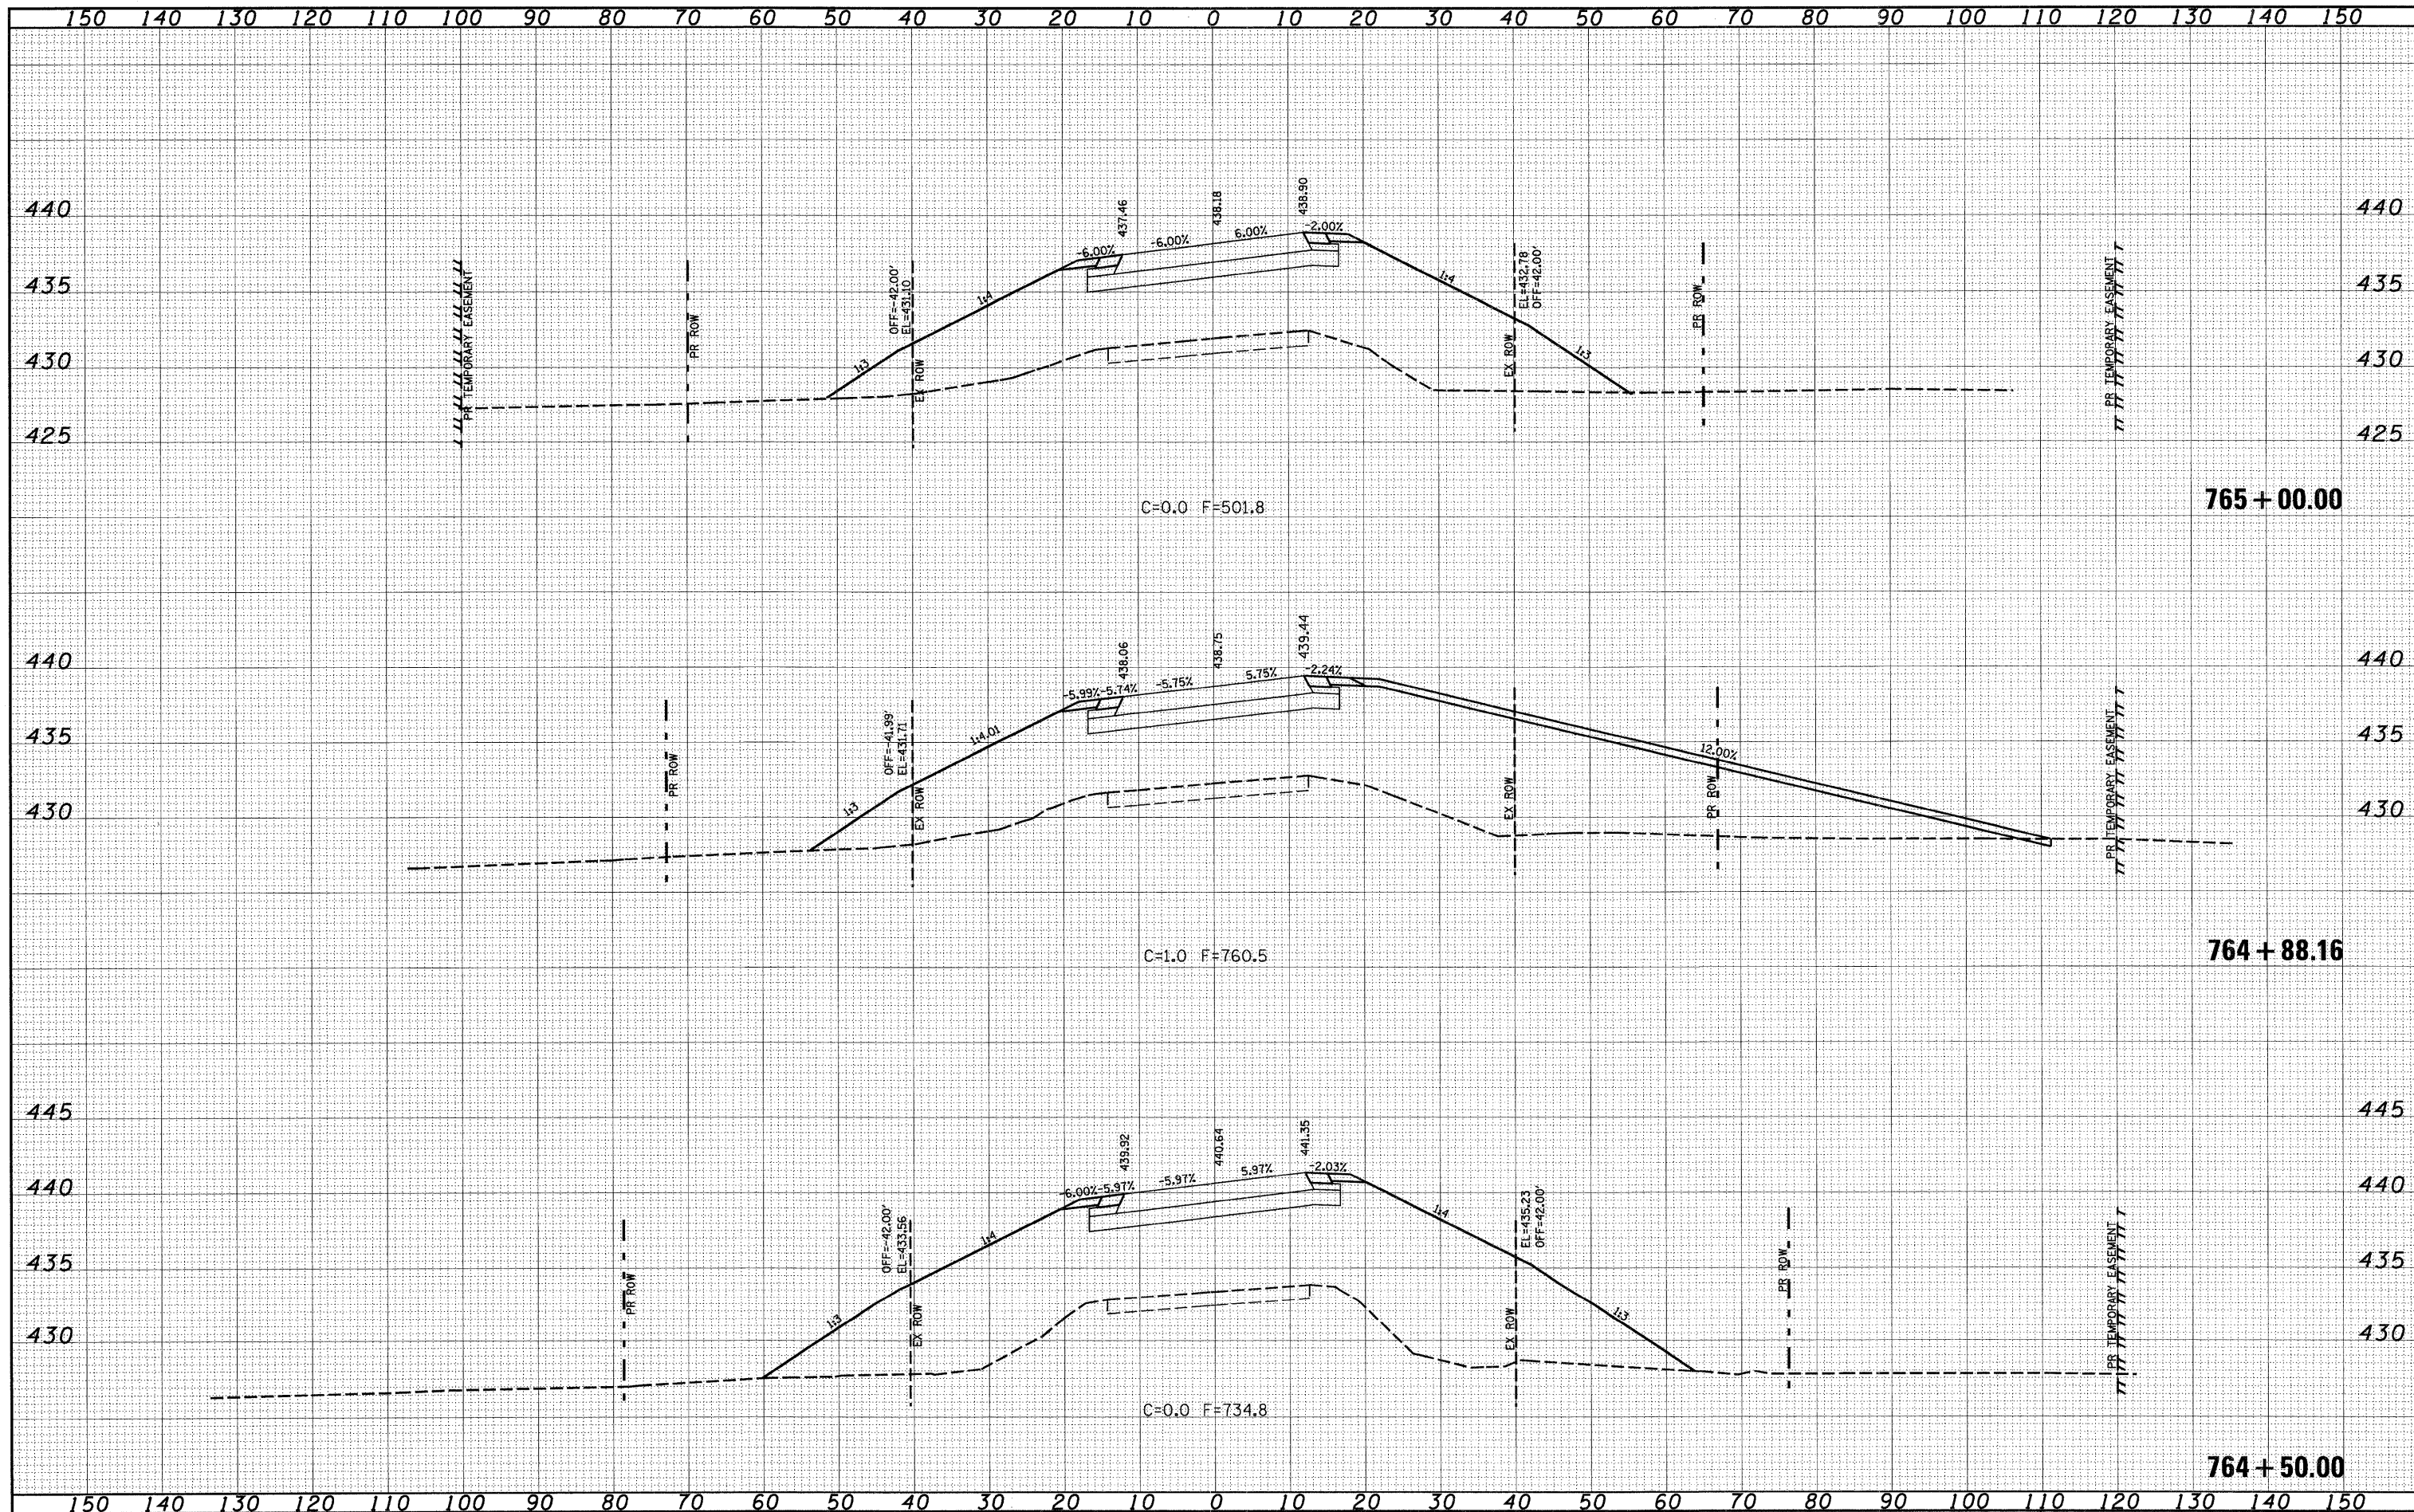

FILE NAME =	USER NAME = paul	DESIGNED - JLS	REVISED -	<b>STATE OF ILLINOIS</b> <b>DEPARTMENT OF TRANSPORTATION</b>	<b>CROSS SECTIONS - FAP ROUTE 332 (ILLINOIS ROUTE 1)</b>			F.A.P. RTE.	SECTION	COUNTY	TOTAL SHEETS	SHEET NO.
S:\Projects\407-0008 08D Dist 7 Various\WD IL Lower NS RT\dgn\sheet1_layout.dgn		DRAWN - MAB	REVISED -		332	103B-1	WABASH	90	83			
PLOT SCALE = 20,0000' / IN.		CHECKED - BRM	REVISED -		SCALE: 1"=10'    SHEET NO. 21 OF 26 SHEETS    STA. 764+50.00 TO STA. 765+00.00				CONTRACT NO. 94754			
PLOT DATE = 4/26/2009		DATE - 6-20-08	REVISED -		FED. ROAD DIST. NO.    ILLINOIS FED. AID PROJECT							