


DATE	
BY	
ORIGINAL SURVEY	
SURVEYED	
PLOTTED	
TEMPLATE	
AREAS	
CHECKED	
FINAL SURVEY	
NOTE BOOK	
NO.	

DATE	
BY	
ORIGINAL SURVEY	
SURVEYED	
PLOTTED	
TEMPLATE	
AREAS	
CHECKED	
FINAL SURVEY	
NOTE BOOK	
NO.	

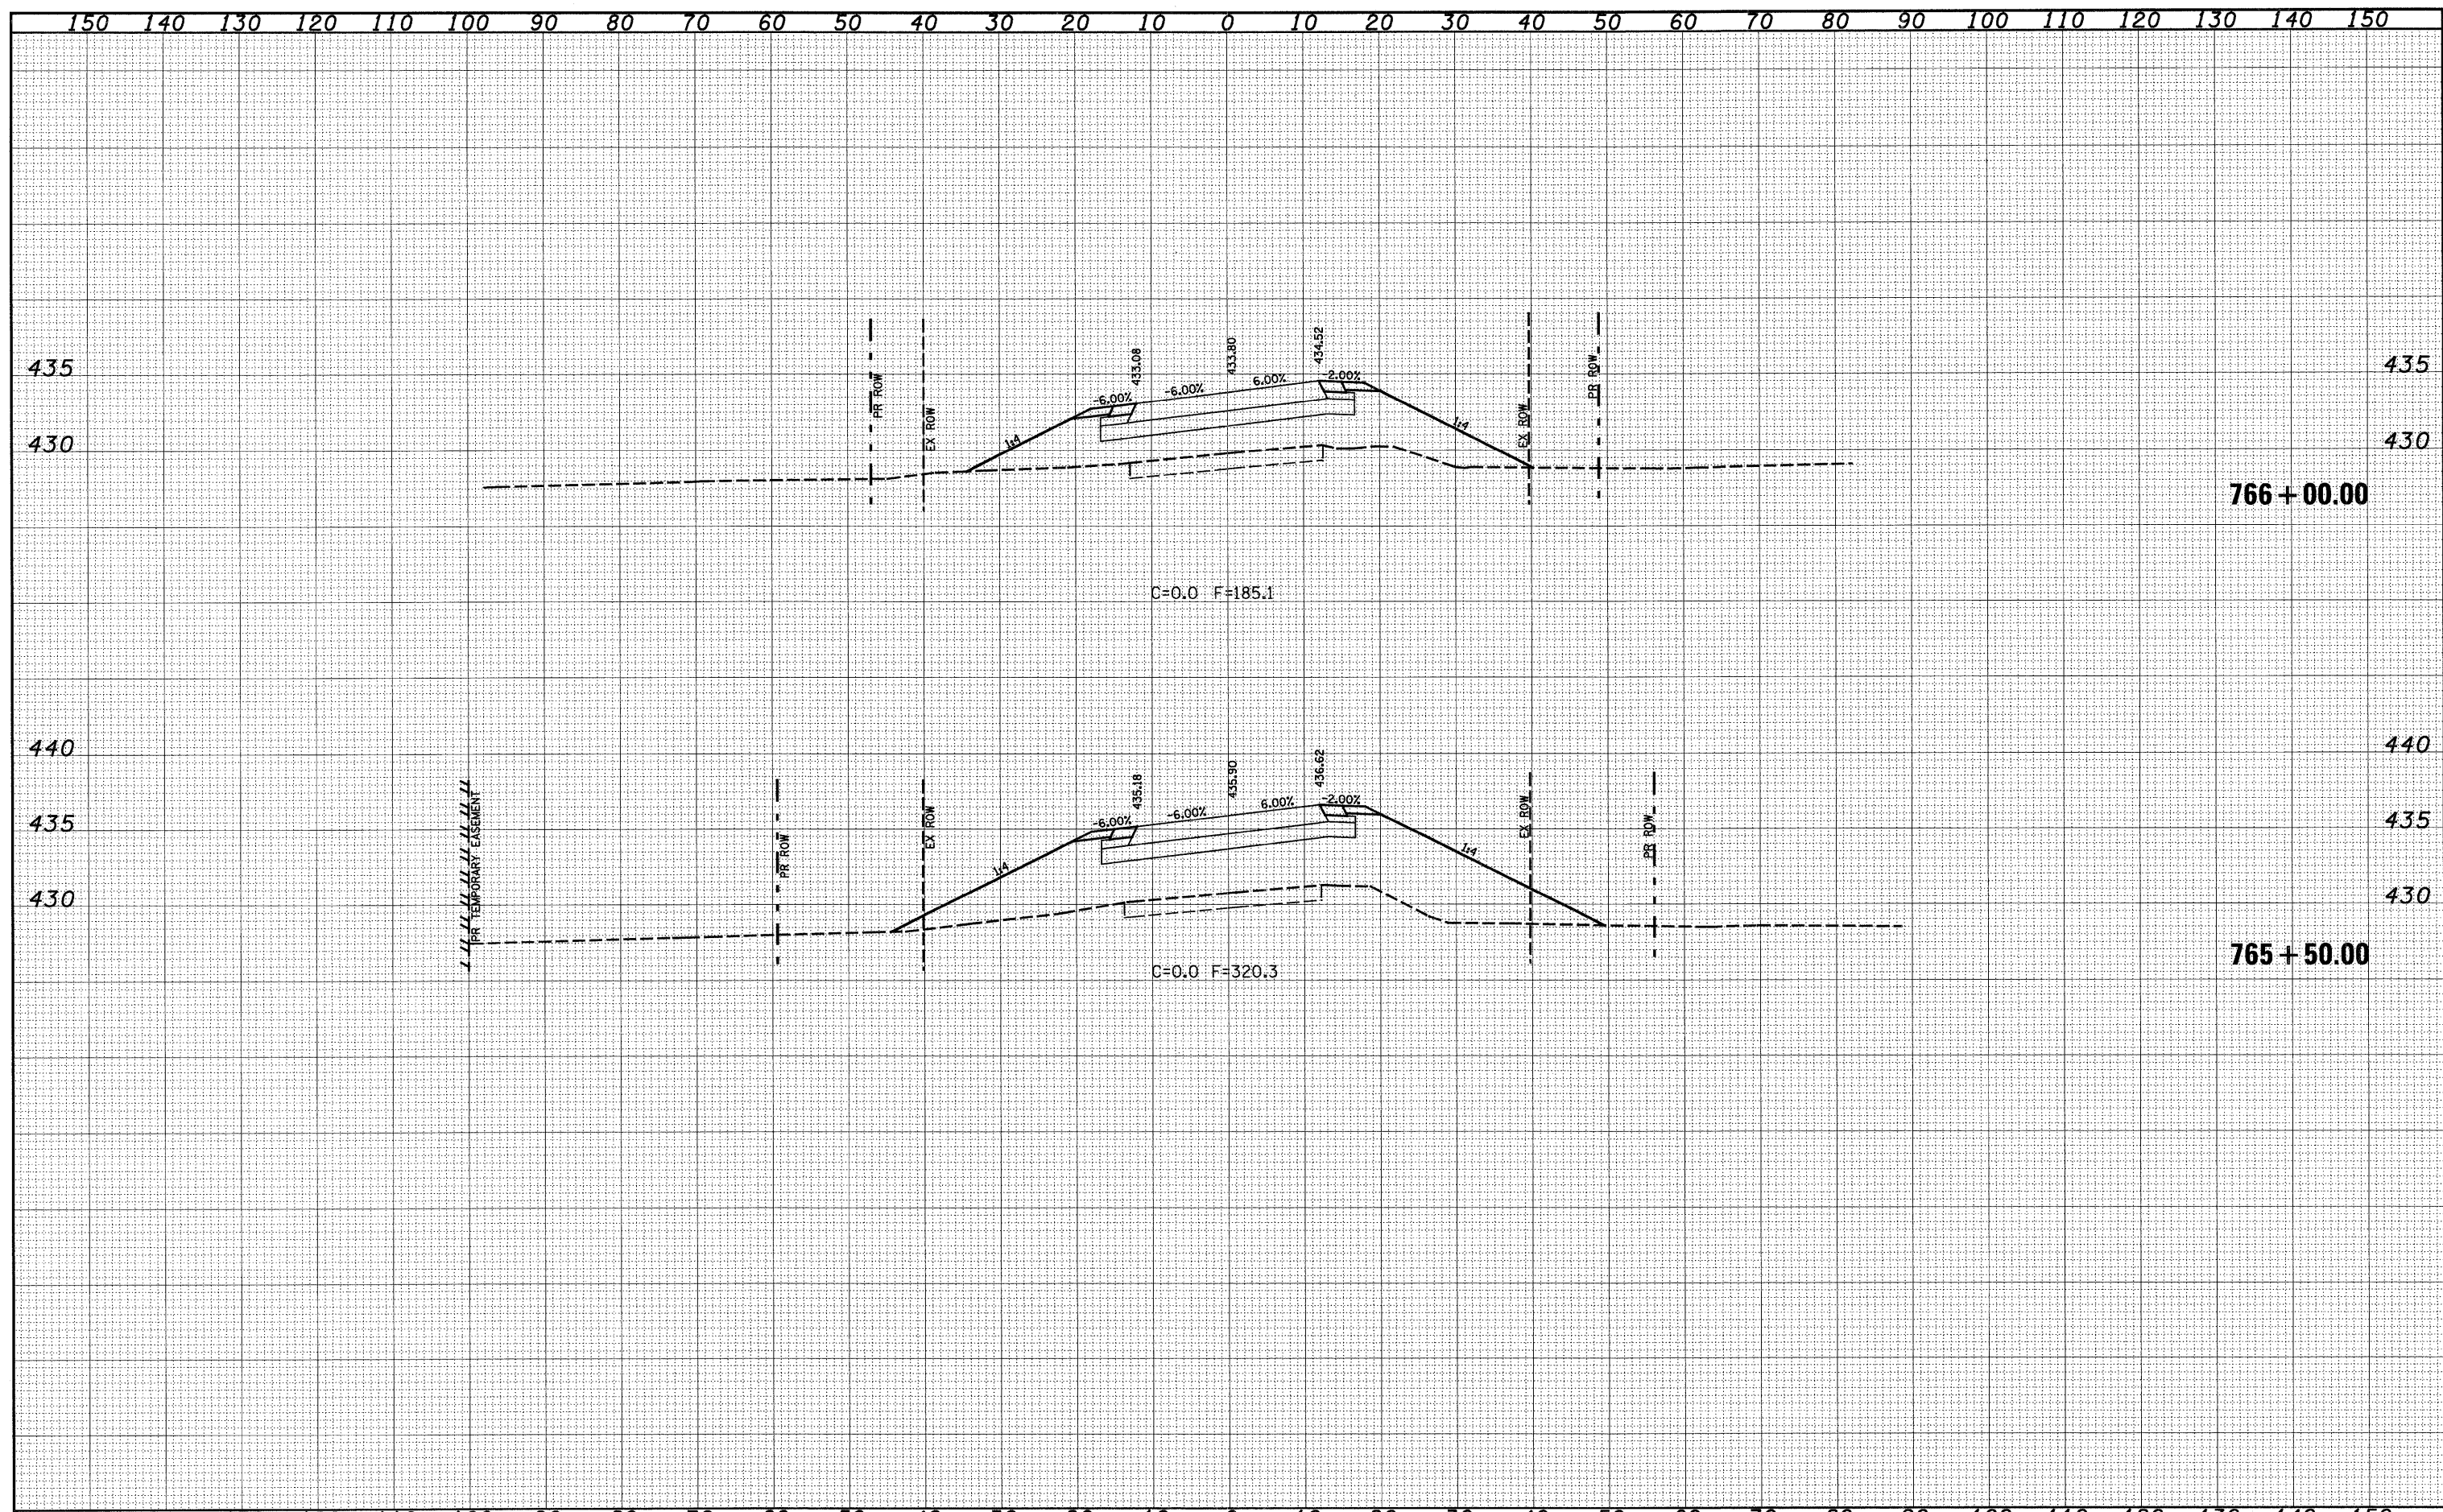

FILE NAME =	USER NAME = jennifer	DESIGNED - JLS	REVISED - 9-28-09	STATE OF ILLINOIS DEPARTMENT OF TRANSPORTATION	CROSS SECTIONS - FAP ROUTE 332 (ILLINOIS ROUTE 1)			F.A.P. RTE.	SECTION	COUNTY	TOTAL SHEETS	SHEET NO.
S:\Projects\407-0008 000 Dist 7 Various\WO IL lower NS RR\dgn\Revised P&E Plans 07-14-09\ssht_31.rvt	PLOT SCALE = 28.0000' / IN.	DRAWN - MAB	REVISED -		332	103B-1	WABASH	90	84			
PLOT DATE = 9/28/2009	DATE - 6-20-08	CHECKED - BRM	REVISED -		SCALE: 1"=10'	SHEET NO. 22 OF 26 SHEETS	STA. 765+50.00 TO STA. 766+00.00	FED. ROAD DIST. NO.	ILLINOIS FED. AID PROJECT	CONTRACT NO. 94754		
		REVISIED -	REVISED -									