


DATE	
BY	
SURVEYED	
PLANNED	
TEMPLATE	
AREAS CHECKED	
FINAL SURVEY	
NOTE BOOK	
NO.	

DATE	
BY	
SURVEYED	
PLANNED	
TEMPLATE	
AREAS CHECKED	
ORIGINAL SURVEY	
NOTE BOOK	
NO.	

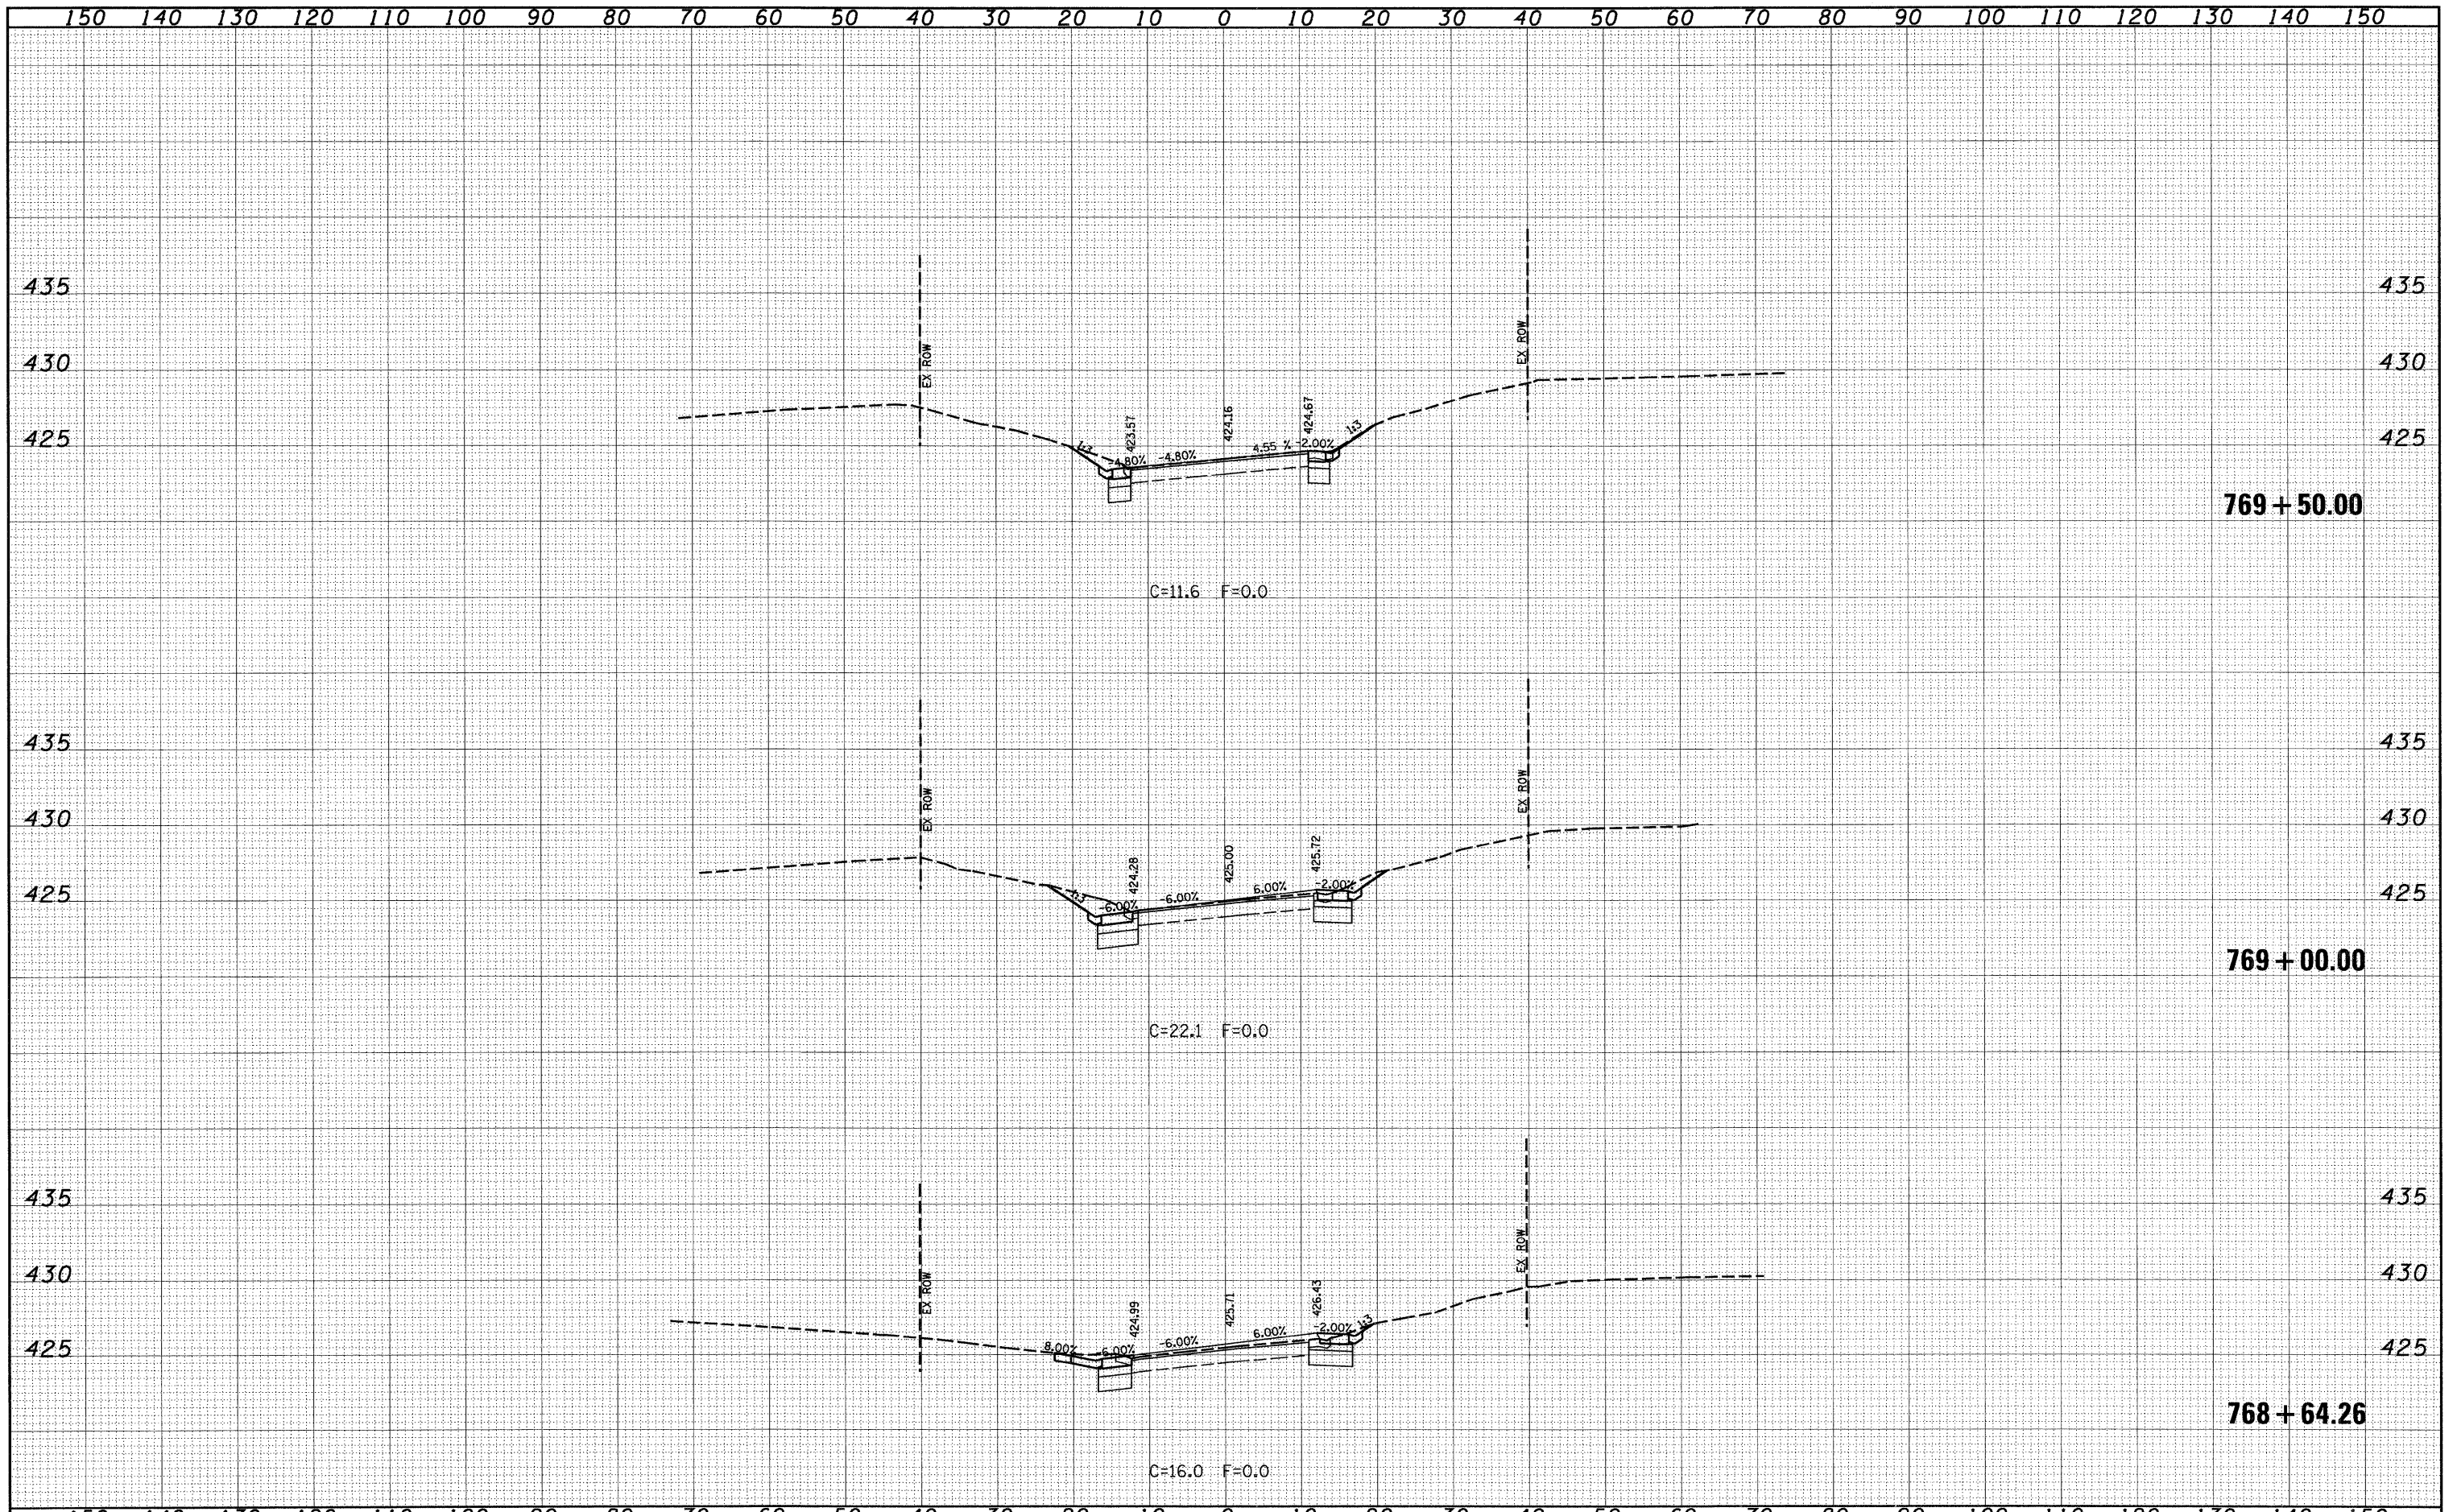

FILE NAME =	USER NAME = paul	DESIGNED - JLS	REVISED -	STATE OF ILLINOIS DEPARTMENT OF TRANSPORTATION	CROSS SECTIONS - FAP ROUTE 332 (ILLINOIS ROUTE 1)				F.A.P. RTE. 332	SECTION 103B-1	COUNTY WABASH	TOTAL SHEETS 90	SHEET NO. 87
S:\Projects\407-0008_08D_01st_7_Various\W0 Ill. Tower NS RR\dgn\washr_routecross	PLLOT SCALE = 20.0000' / IN.	DRAWN - MAB	REVISED -		SCALE: 1"=10'	SHEET NO. 25 OF 26 SHEETS	STA. 768+64.26 TO STA. 769+50.00	FED. ROAD DIST. NO.	ILLINOIS FED. AID PROJECT	CONTRACT NO. 94754			
	PLLOT DATE = 6/28/2009	CHECKED - BRM	REVISED -										
		DATE - 6-20-08	REVISED -										