


FINAL SURVEY	SURVEYED	DATE
NOTE BOOK NO.	PLOTTED	
	TEMPLATE	
	AREAS	
	CHECKED	

ORIGINAL SURVEY	SURVEYED	DATE
NOTE BOOK NO.	PLOTTED	
	TEMPLATE	
	AREAS	
	CHECKED	

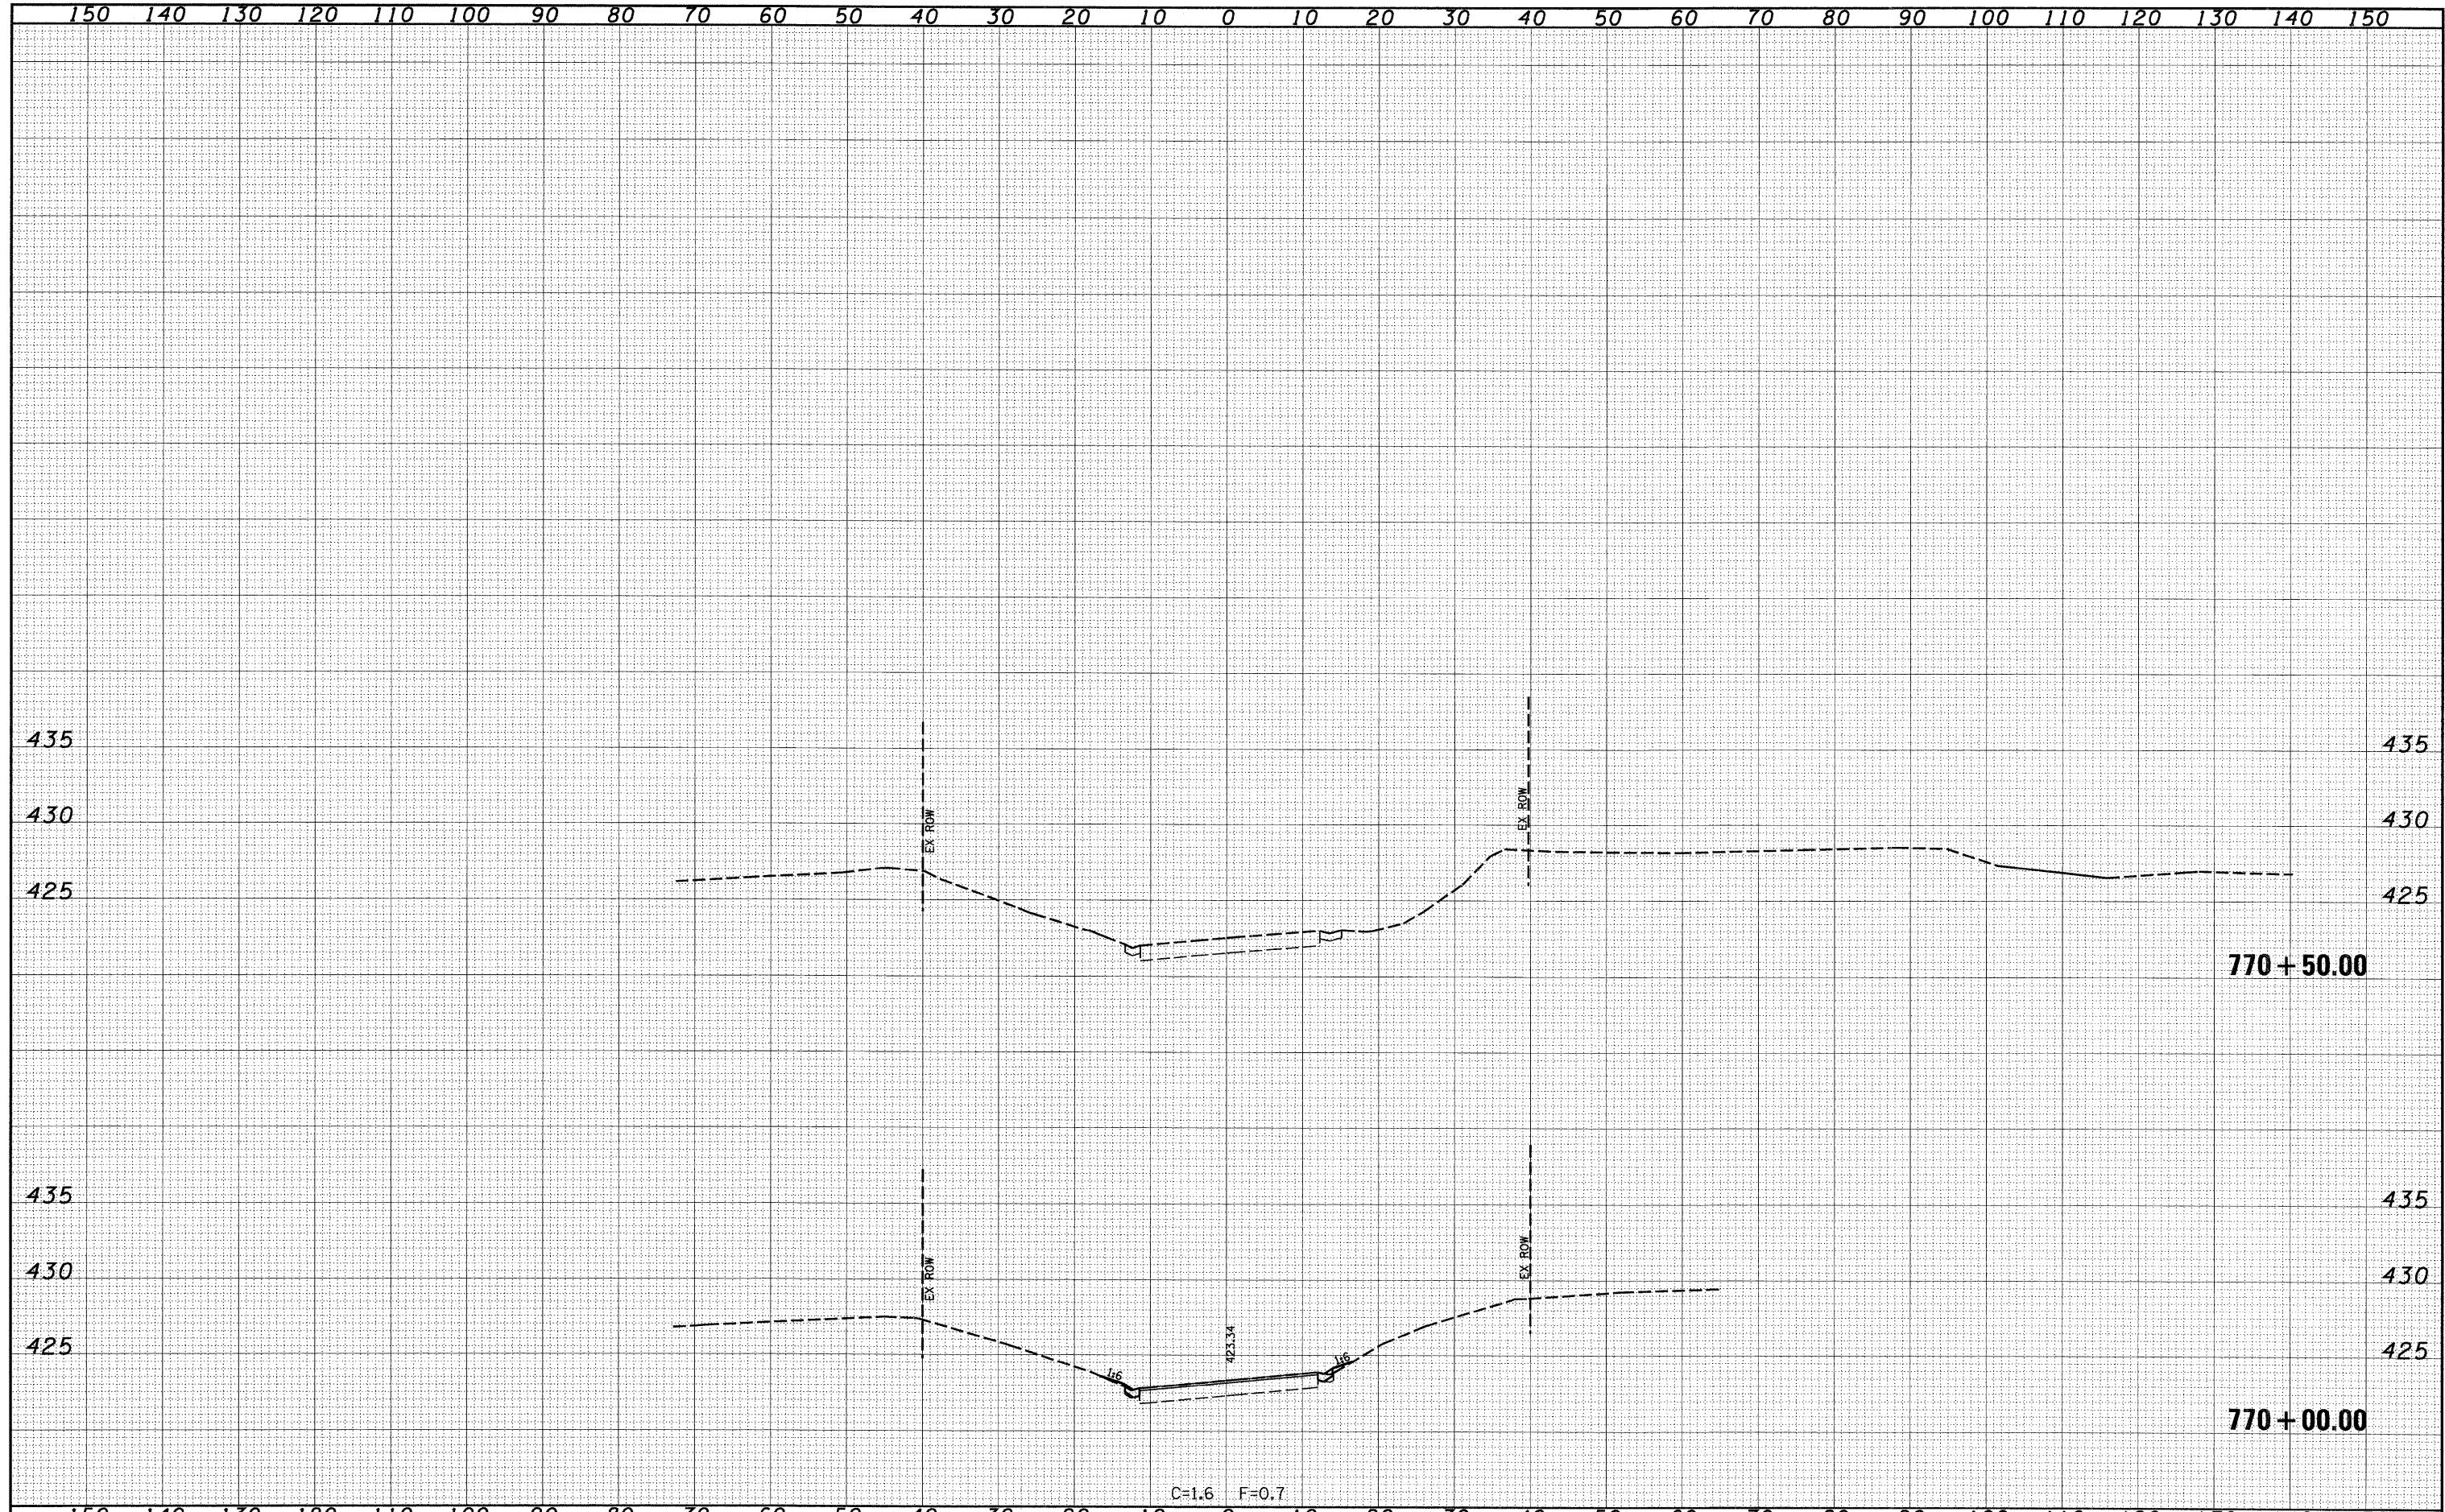

FILE NAME =	USER NAME = paul	DESIGNED - JLS	REVISED -	STATE OF ILLINOIS DEPARTMENT OF TRANSPORTATION	CROSS SECTIONS - FAP ROUTE 332 (ILLINOIS ROUTE 1)			F.A.P. RTE. 332	SECTION 103B-1	COUNTY WABASH	TOTAL SHEETS 90	SHEET NO. 88
S:\Projects\407-0008 050 Dist 1 Various\10 IL Tower NS RR\log	kshtl_jlroutel.dgn	DRAWN - MAB	REVISED -		SCALE: 1"=10'	SHEET NO. 26 OF 26 SHEETS	STA. 770+00.00 TO STA. 770+50.00	CONTRACT NO. 94754				
	PLOT SCALE = 20.00000' / IN.	CHECKED - BRM	REVISED -									
	PLOT DATE = 4/28/2009	DATE - 6-20-08	REVISED -									